


IRONBOUND ROAD

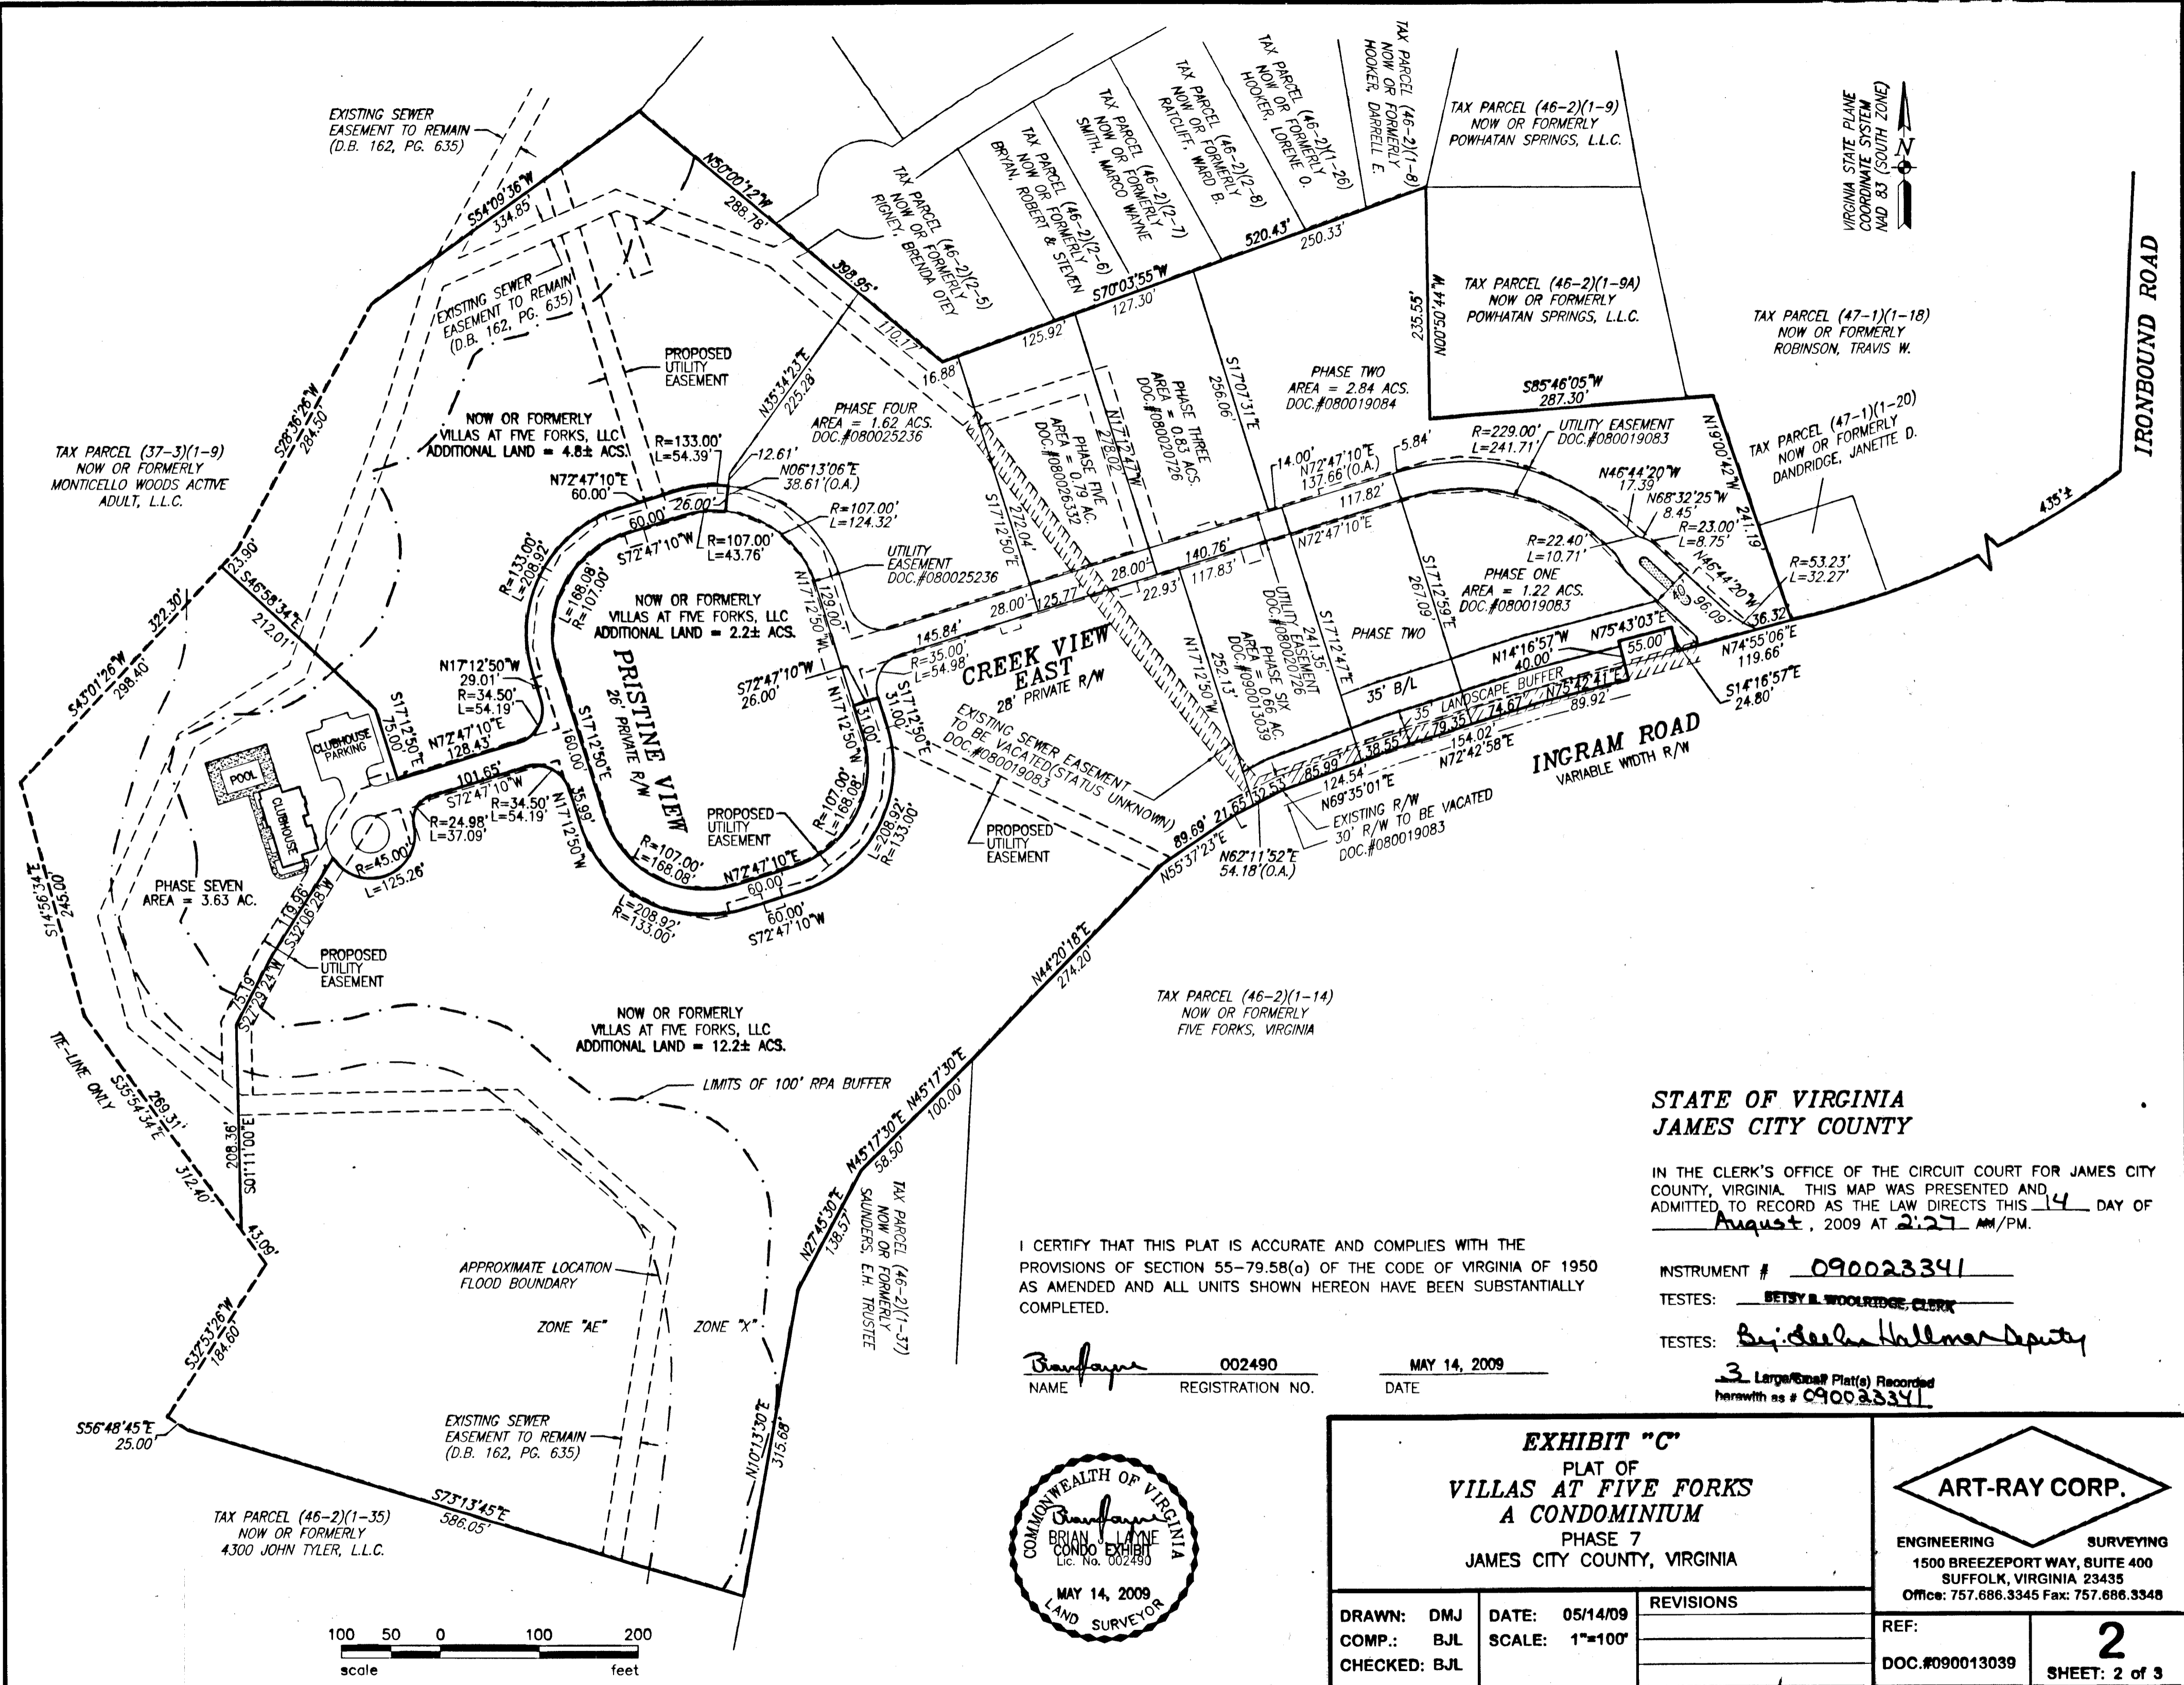

STATE OF VIRGINIA
JAMES CITY COUNTY

IN THE CLERK'S OFFICE OF THE CIRCUIT COURT FOR JAMES CITY COUNTY, VIRGINIA. THIS MAP WAS PRESENTED AND ADMITTED TO RECORD AS THE LAW DIRECTS THIS 14 DAY OF August, 2009 AT 2:27 PM.

INSTRUMENT # 090023341
TESTES: BETSY B. WOOLIDGE, CLERK
TESTES: *Bry. Debra Hallman Deputy*

I CERTIFY THAT THIS PLAT IS ACCURATE AND COMPLIES WITH THE PROVISIONS OF SECTION 55-79.58(a) OF THE CODE OF VIRGINIA OF 1950 AS AMENDED AND ALL UNITS SHOWN HEREON HAVE BEEN SUBSTANTIALLY COMPLETED.

Brian Payne 002490 MAY 14, 2009
NAME REGISTRATION NO. DATE

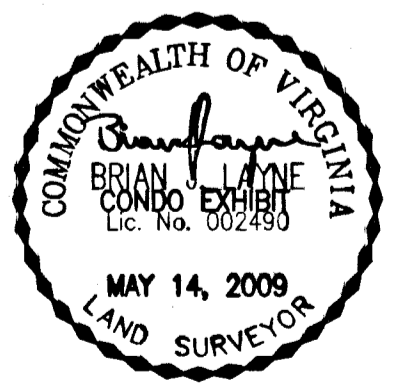


EXHIBIT "C"
PLAT OF
VILLAS AT FIVE FORKS
A CONDOMINIUM
PHASE 7
JAMES CITY COUNTY, VIRGINIA

ART-RAY CORP.
ENGINEERING SURVEYING
1500 BREEZEPORT WAY, SUITE 400
SUFFOLK, VIRGINIA 23435
Office: 757.686.3345 Fax: 757.686.3348

DRAWN: DMJ	DATE: 05/14/09	REVISIONS
COMP.: BJL	SCALE: 1"=100'	
CHECKED: BJL		

REF:	2
DOC.#090013039	SHEET: 2 of 3



6:1280.0-07 Prelim plat (village) phase 7.dwg