


1 0900 27565

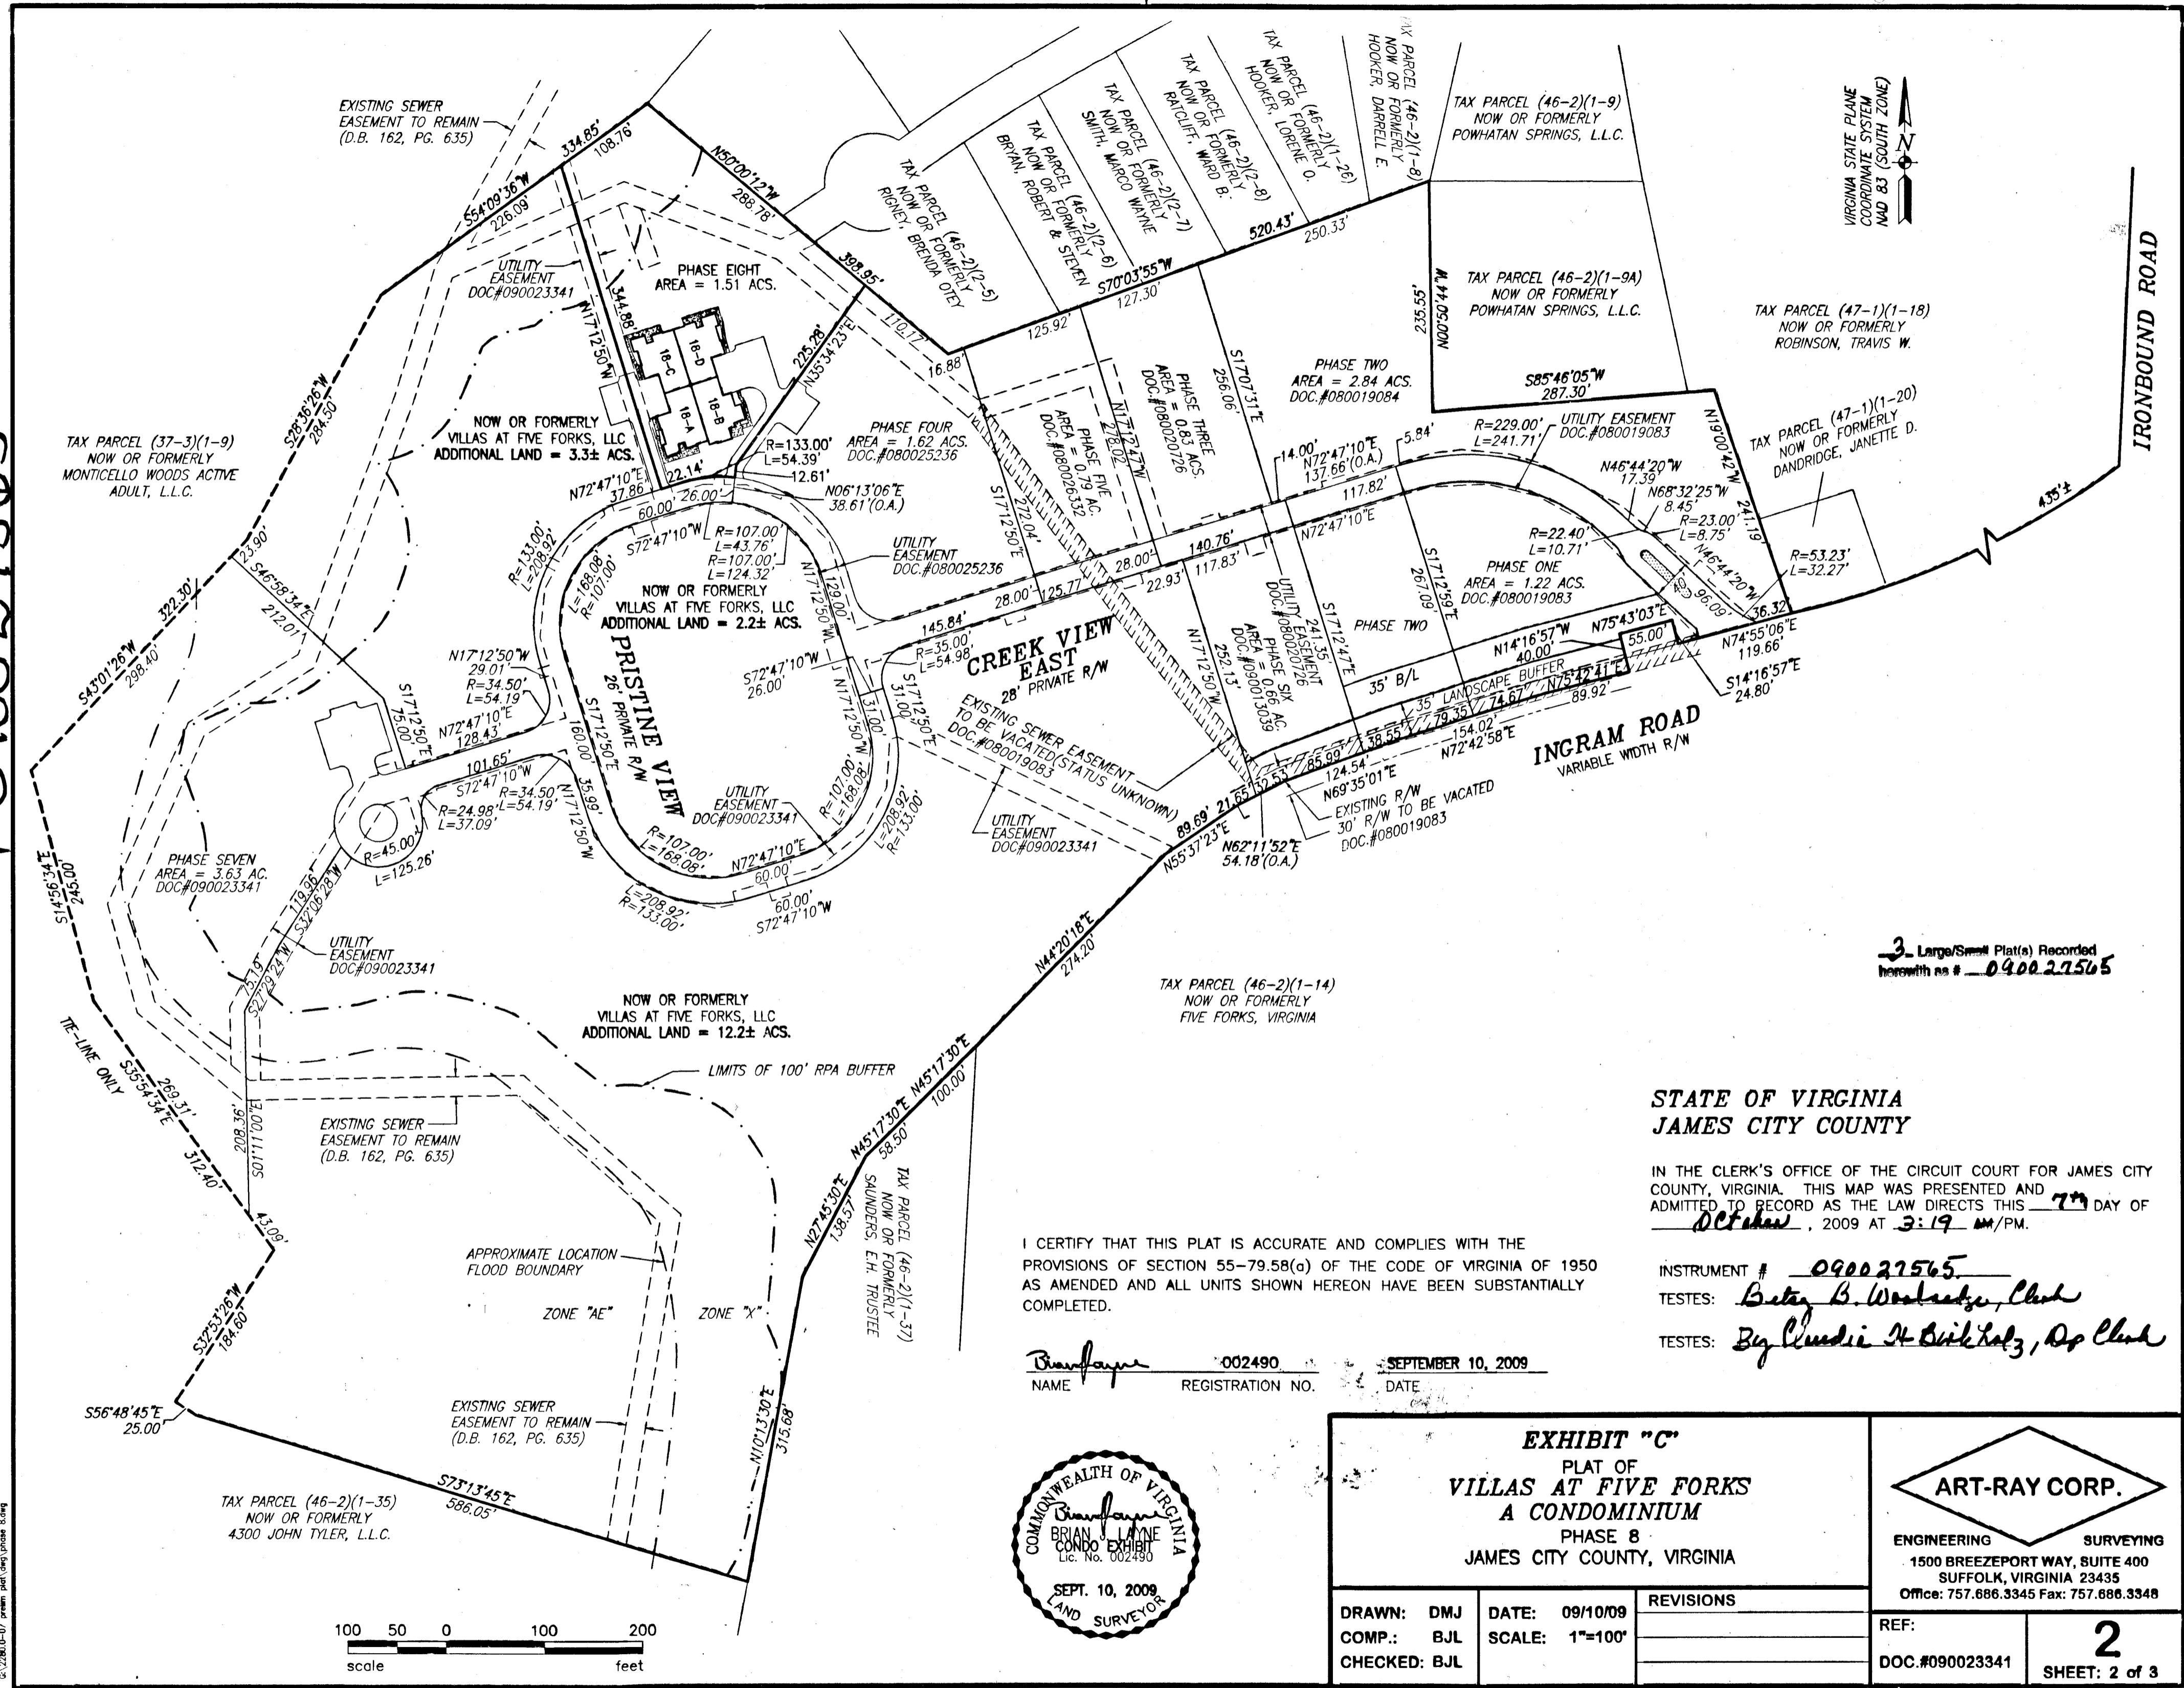

3 Large/Small Plat(s) Recorded herewith as # 090027565


STATE OF VIRGINIA  
JAMES CITY COUNTY

IN THE CLERK'S OFFICE OF THE CIRCUIT COURT FOR JAMES CITY COUNTY, VIRGINIA. THIS MAP WAS PRESENTED AND ADMITTED TO RECORD AS THE LAW DIRECTS THIS 7th DAY OF October, 2009 AT 3:19 PM/PM.

I CERTIFY THAT THIS PLAT IS ACCURATE AND COMPLIES WITH THE PROVISIONS OF SECTION 55-79.58(a) OF THE CODE OF VIRGINIA OF 1950 AS AMENDED AND ALL UNITS SHOWN HEREON HAVE BEEN SUBSTANTIALLY COMPLETED.

INSTRUMENT # 090027565  
TESTES: Betsy B. Woodruff, Clerk  
TESTES: By Leslie H. Birkholz, Dep. Clerk

Brian Payne 002490 SEPTEMBER 10, 2009  
NAME REGISTRATION NO. DATE

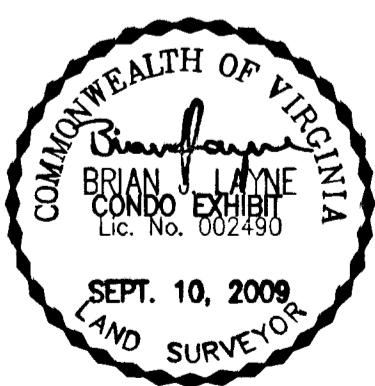

**EXHIBIT "C"**  
PLAT OF  
**VILLAS AT FIVE FORKS**  
A CONDOMINIUM  
PHASE 8  
JAMES CITY COUNTY, VIRGINIA

DRAWN: DMJ	DATE: 09/10/09	REVISIONS
COMP.: BJL	SCALE: 1"=100'	
CHECKED: BJL		

**ART-RAY CORP.**

ENGINEERING SURVEYING  
1500 BREEZEPORT WAY, SUITE 400  
SUFFOLK, VIRGINIA 23435  
Office: 757.686.3345 Fax: 757.686.3348

REF: **2**  
DOC.#090023341 SHEET: 2 of 3



© 2009, 09-07 prattm pld, dms, jphases, bking