

#092711

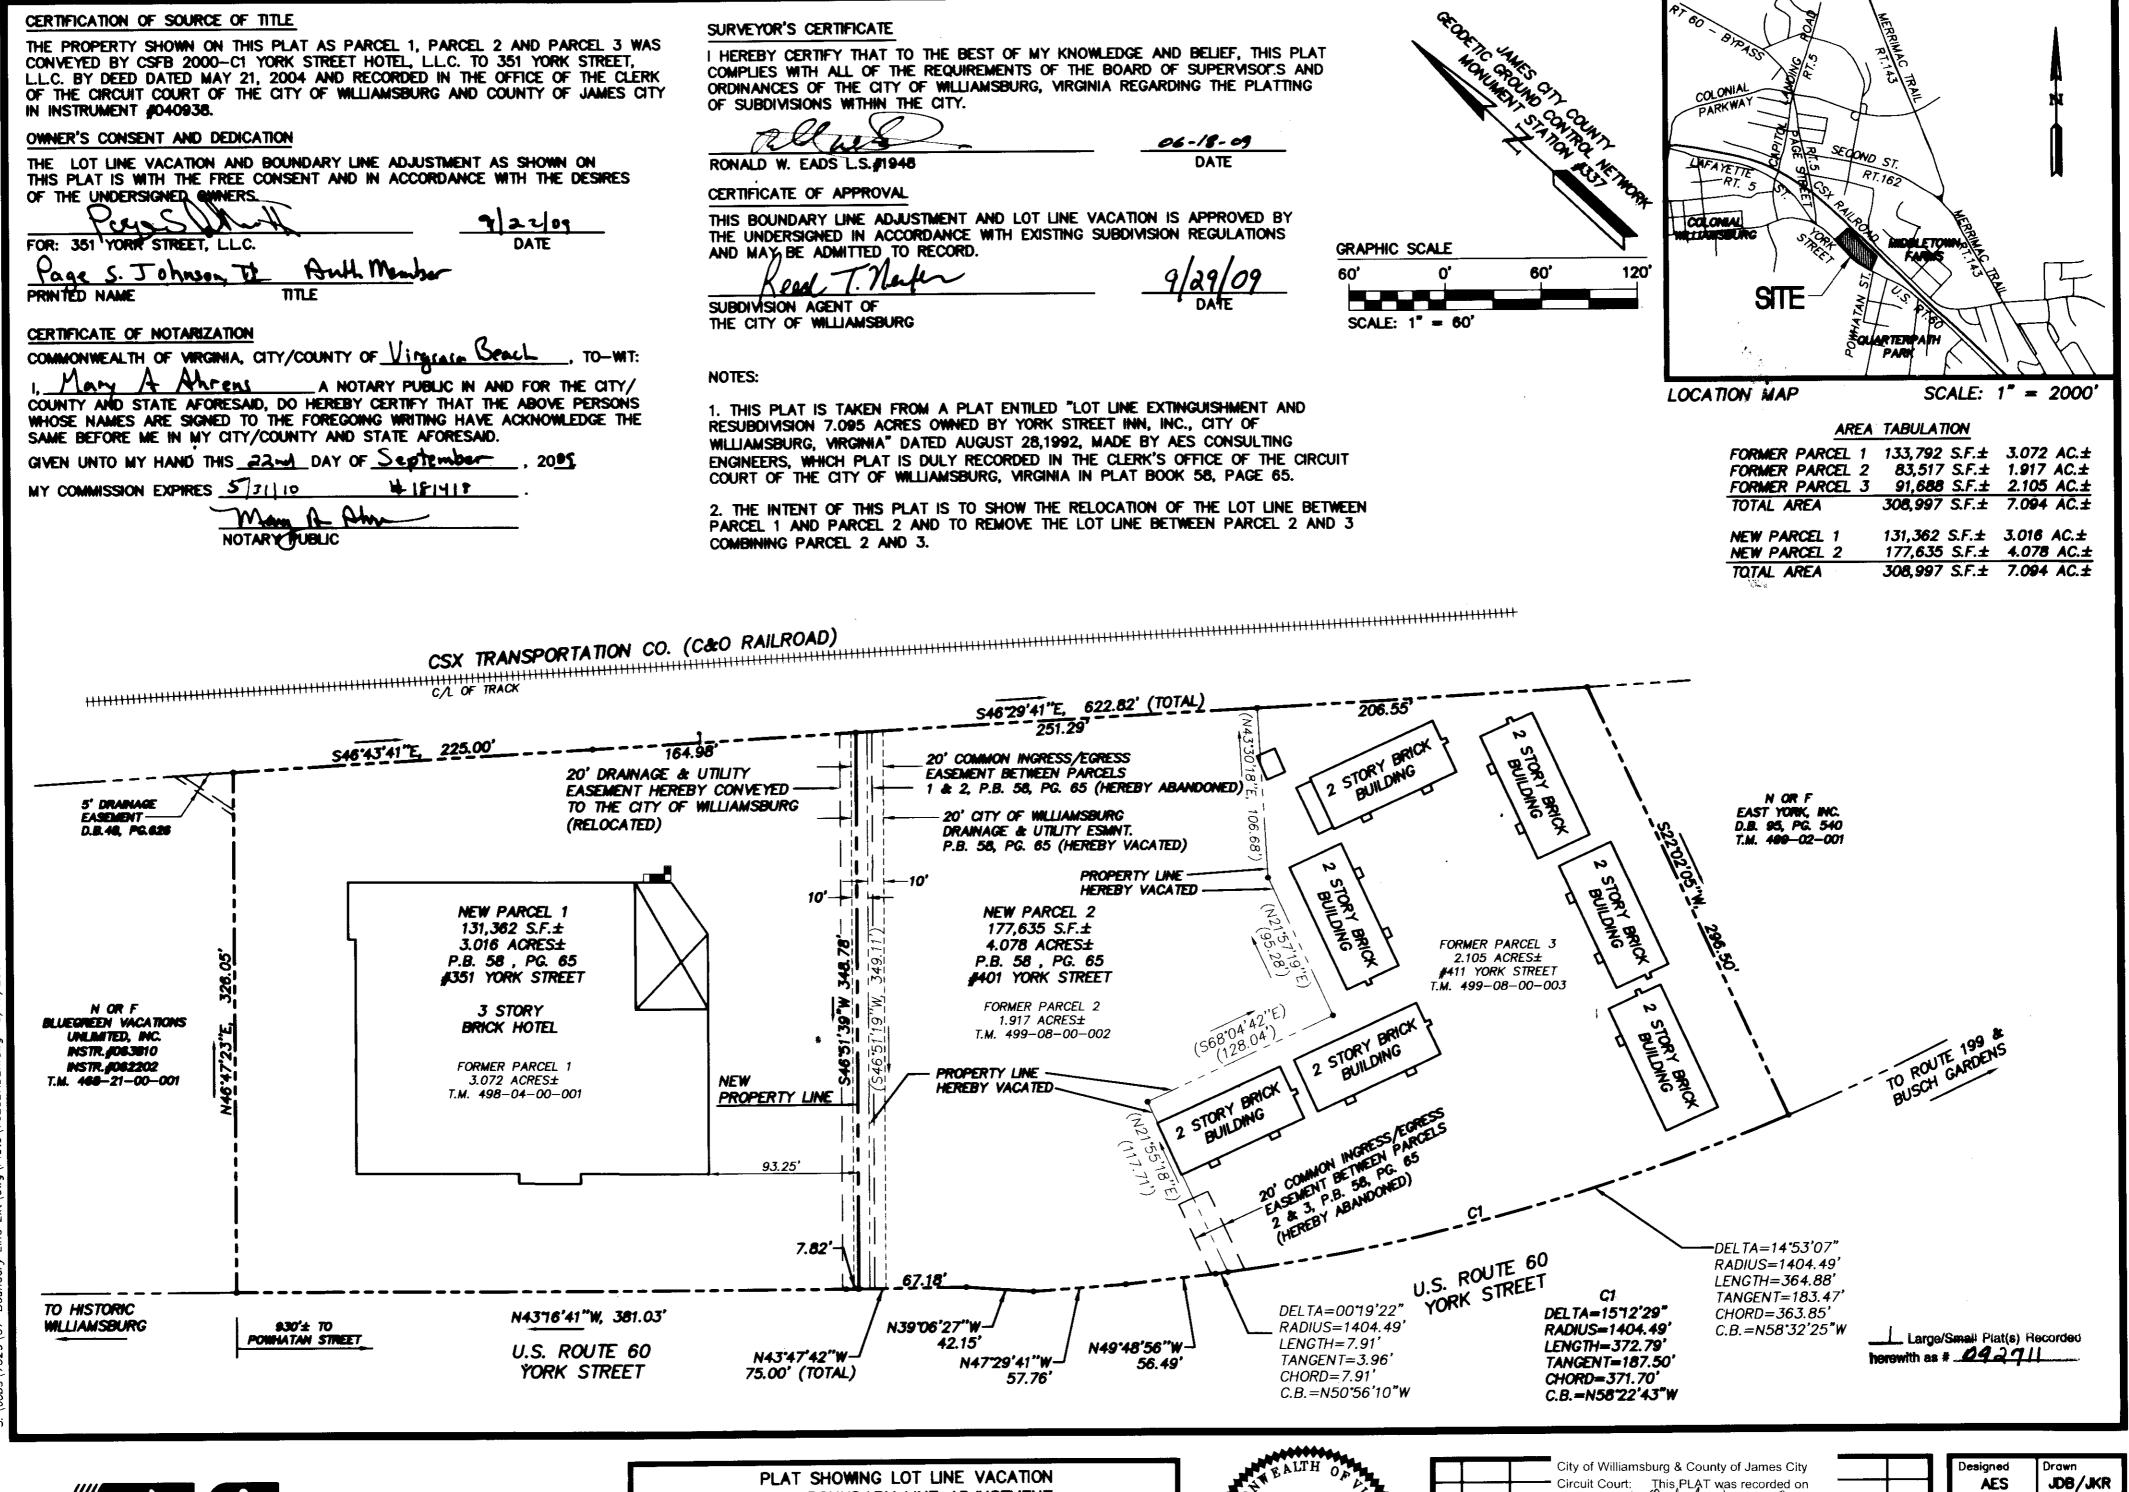

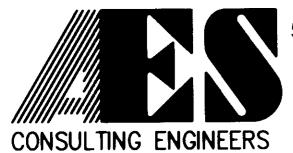

5248 Olde Towne Road, Suite 1 Williamsburg, Virginia 23188 (757) 253-0040 Fax (757) 220-8994 PLAT SHOWING LOT LINE VACATION AND BOUNDARY LINE ADJUSTMENT BETWEEN PARCELS 1, 2 AND 3

OWNED BY 351 YORK STREET, LLC

CITY OF WILLIAMSBURG

CAN EALTH OA
06/18/2009 C RONALD W. EADS
LIC. NO. 001948
SURIE.

VIRGINIA

No.	DATE	REVISION / COMMENT / NOTE	BY
		Retry Woodridge Clerk	
-		BETSY B. WOOLRIDGE, CLERK	-
		DOCUMENT #	-
		at <u>12:13</u> AM/PM. PB PG	_
		- 10 October 2009 -	
		Circuit Court: This PLAT was recorded on	
		City of Williamsburg & County of James City	

	Designed AES	Drawn JDB/JKR	
	Scale	Date	
	1"= 60"	6/18/09	
	Project No. 7629–8		
	Drawing No.		
	1 OF 1		