



100007851

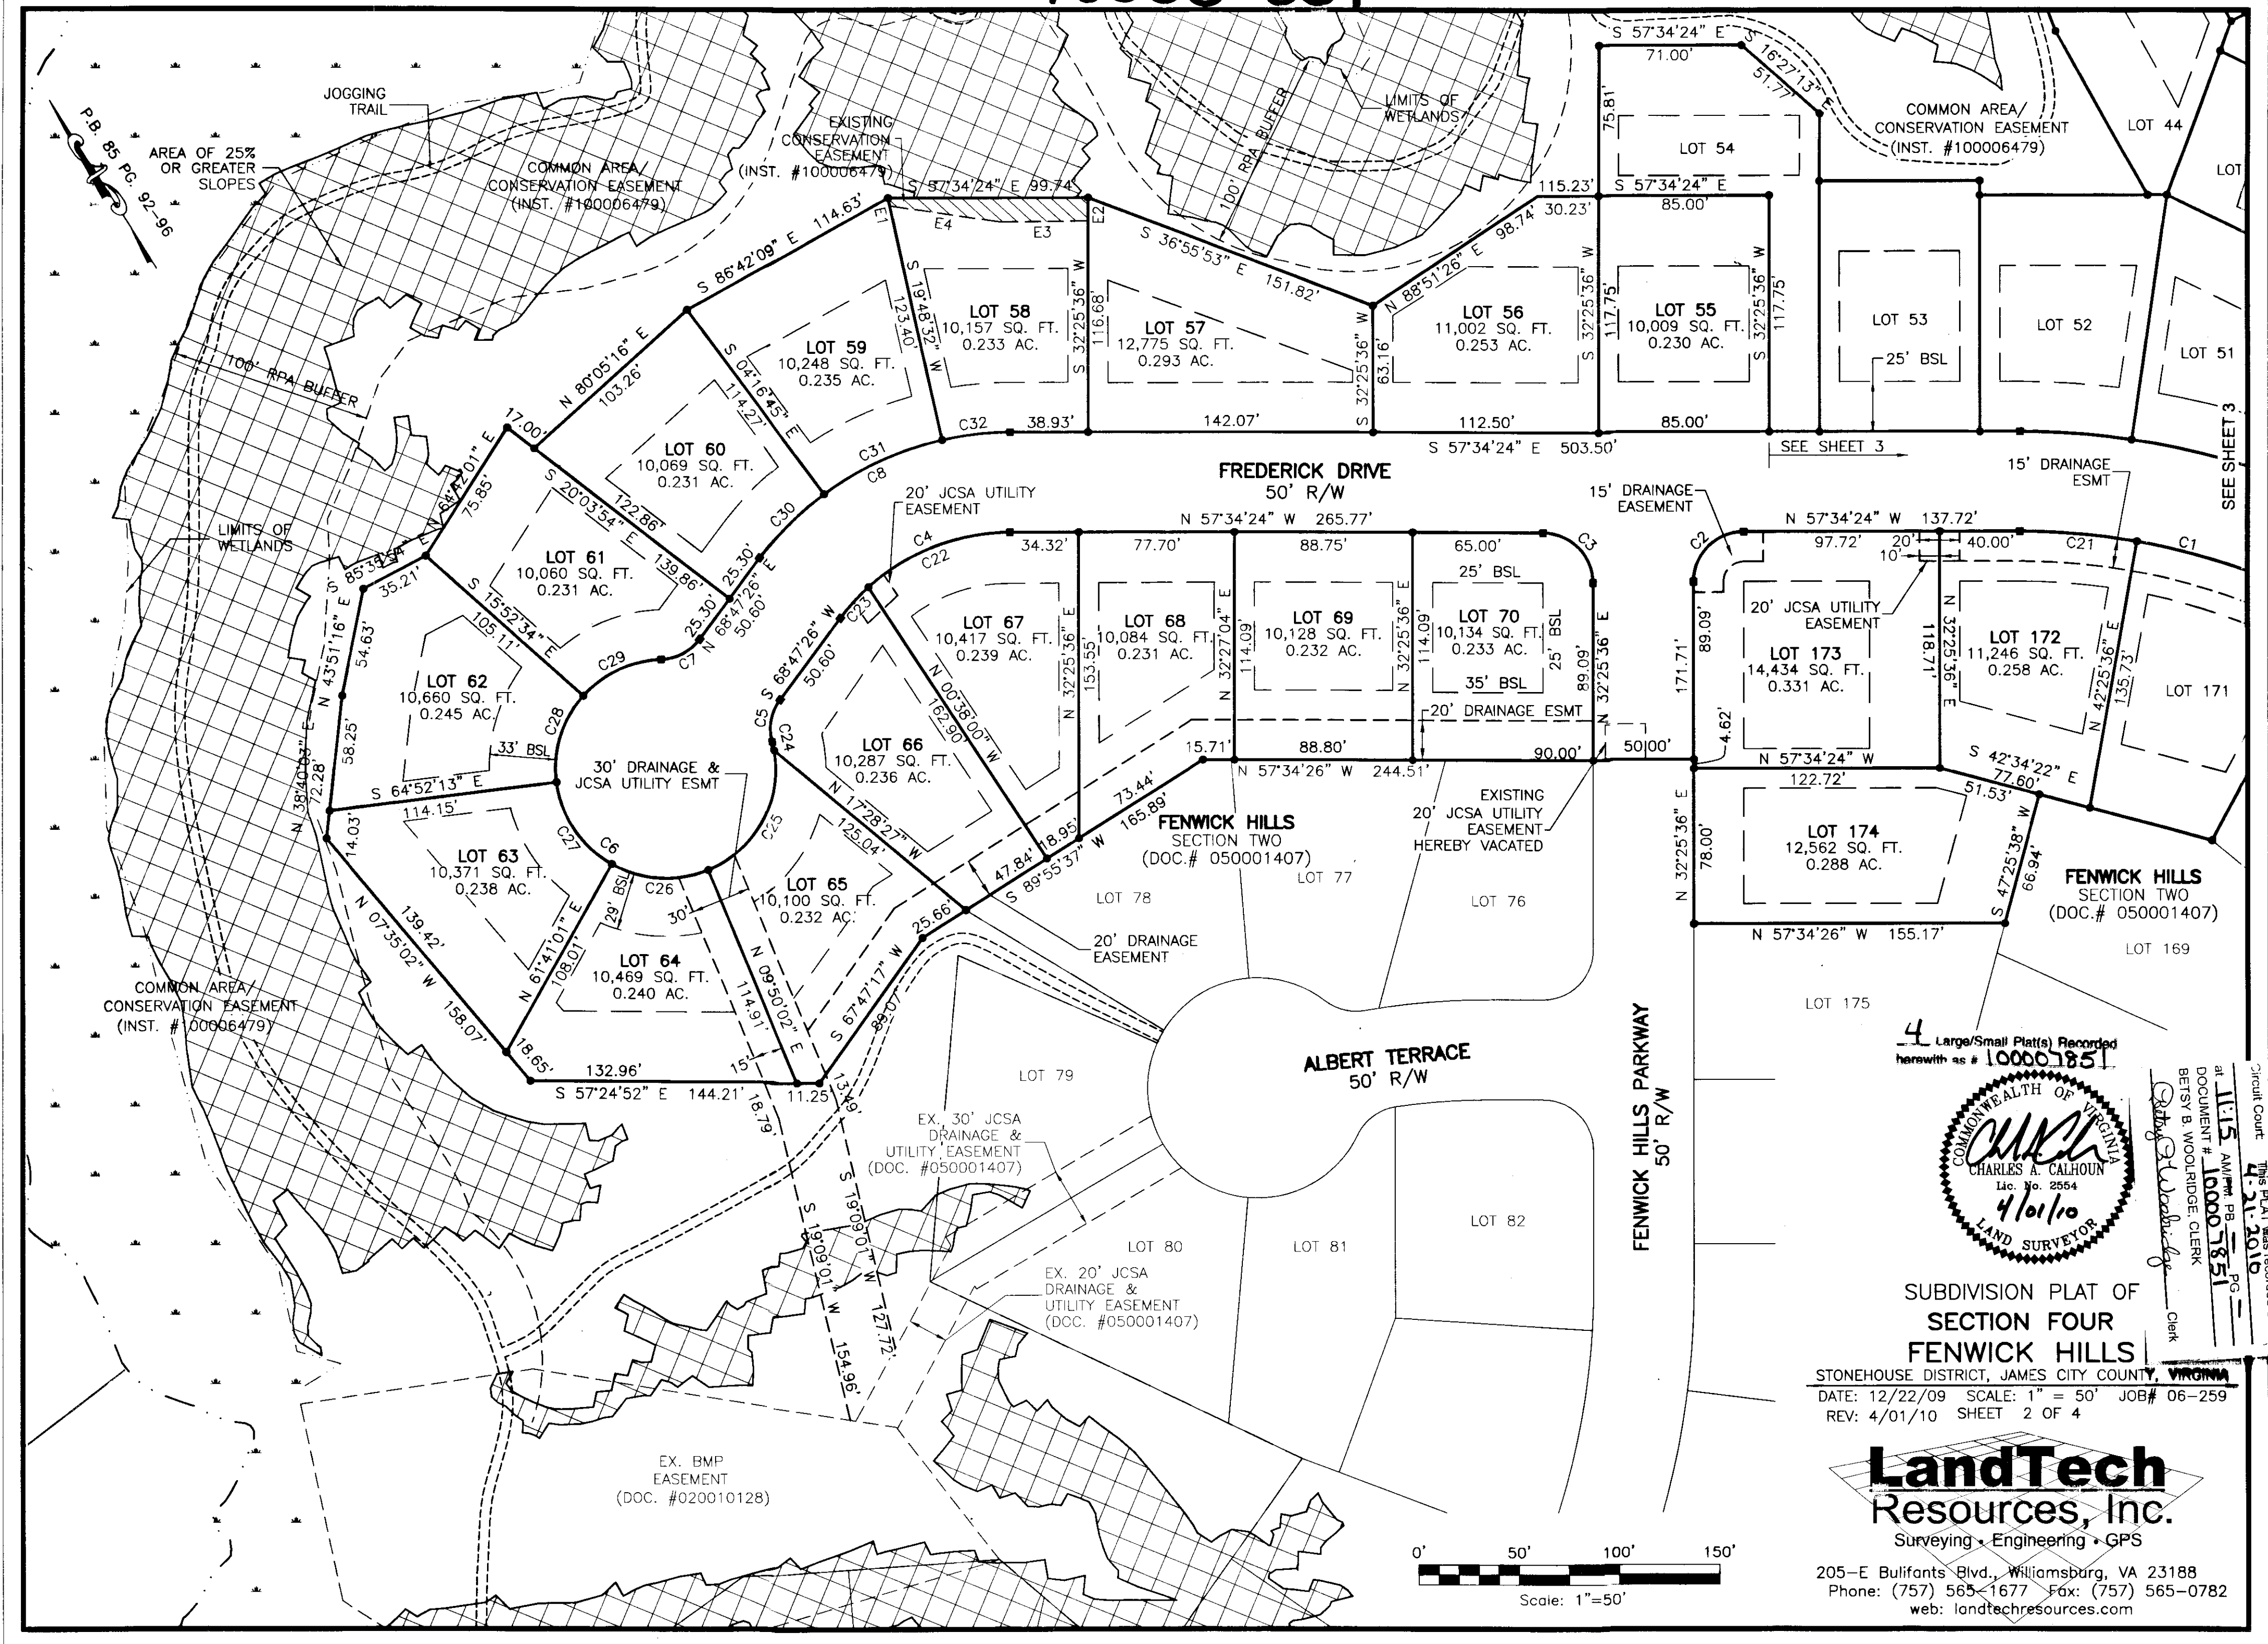

4 Large/Small Plat(s) Recorded
herewith as # 100007851

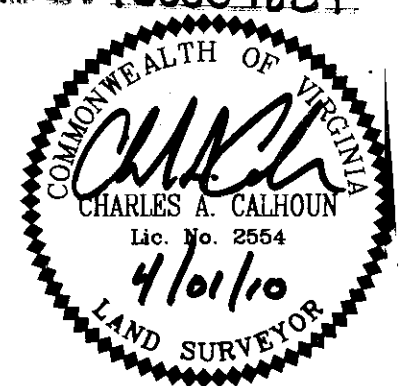


SUBDIVISION PLAT OF
SECTION FOUR
FENWICK HILLS

STONEHOUSE DISTRICT, JAMES CITY COUNTY, VIRGINIA
DATE: 12/22/09 SCALE: 1" = 50' JOB# 06-259
REV: 4/01/10 SHEET 2 OF 4

LandTech
Resources, Inc.
Surveying • Engineering • GPS

205-E Bulifants Blvd., Williamsburg, VA 23188
Phone: (757) 565-1677 Fax: (757) 565-0782
web: landtechresources.com

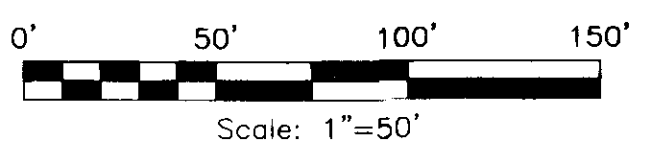

City of Williamsburg & County of James City
Circuit Court
This PLAT was recorded on
4-21-2010
at 11:15 AM on PG 2
DOCUMENT # 100007851
Betsy B. Woolridge, Clerk
Clerk