



100020444

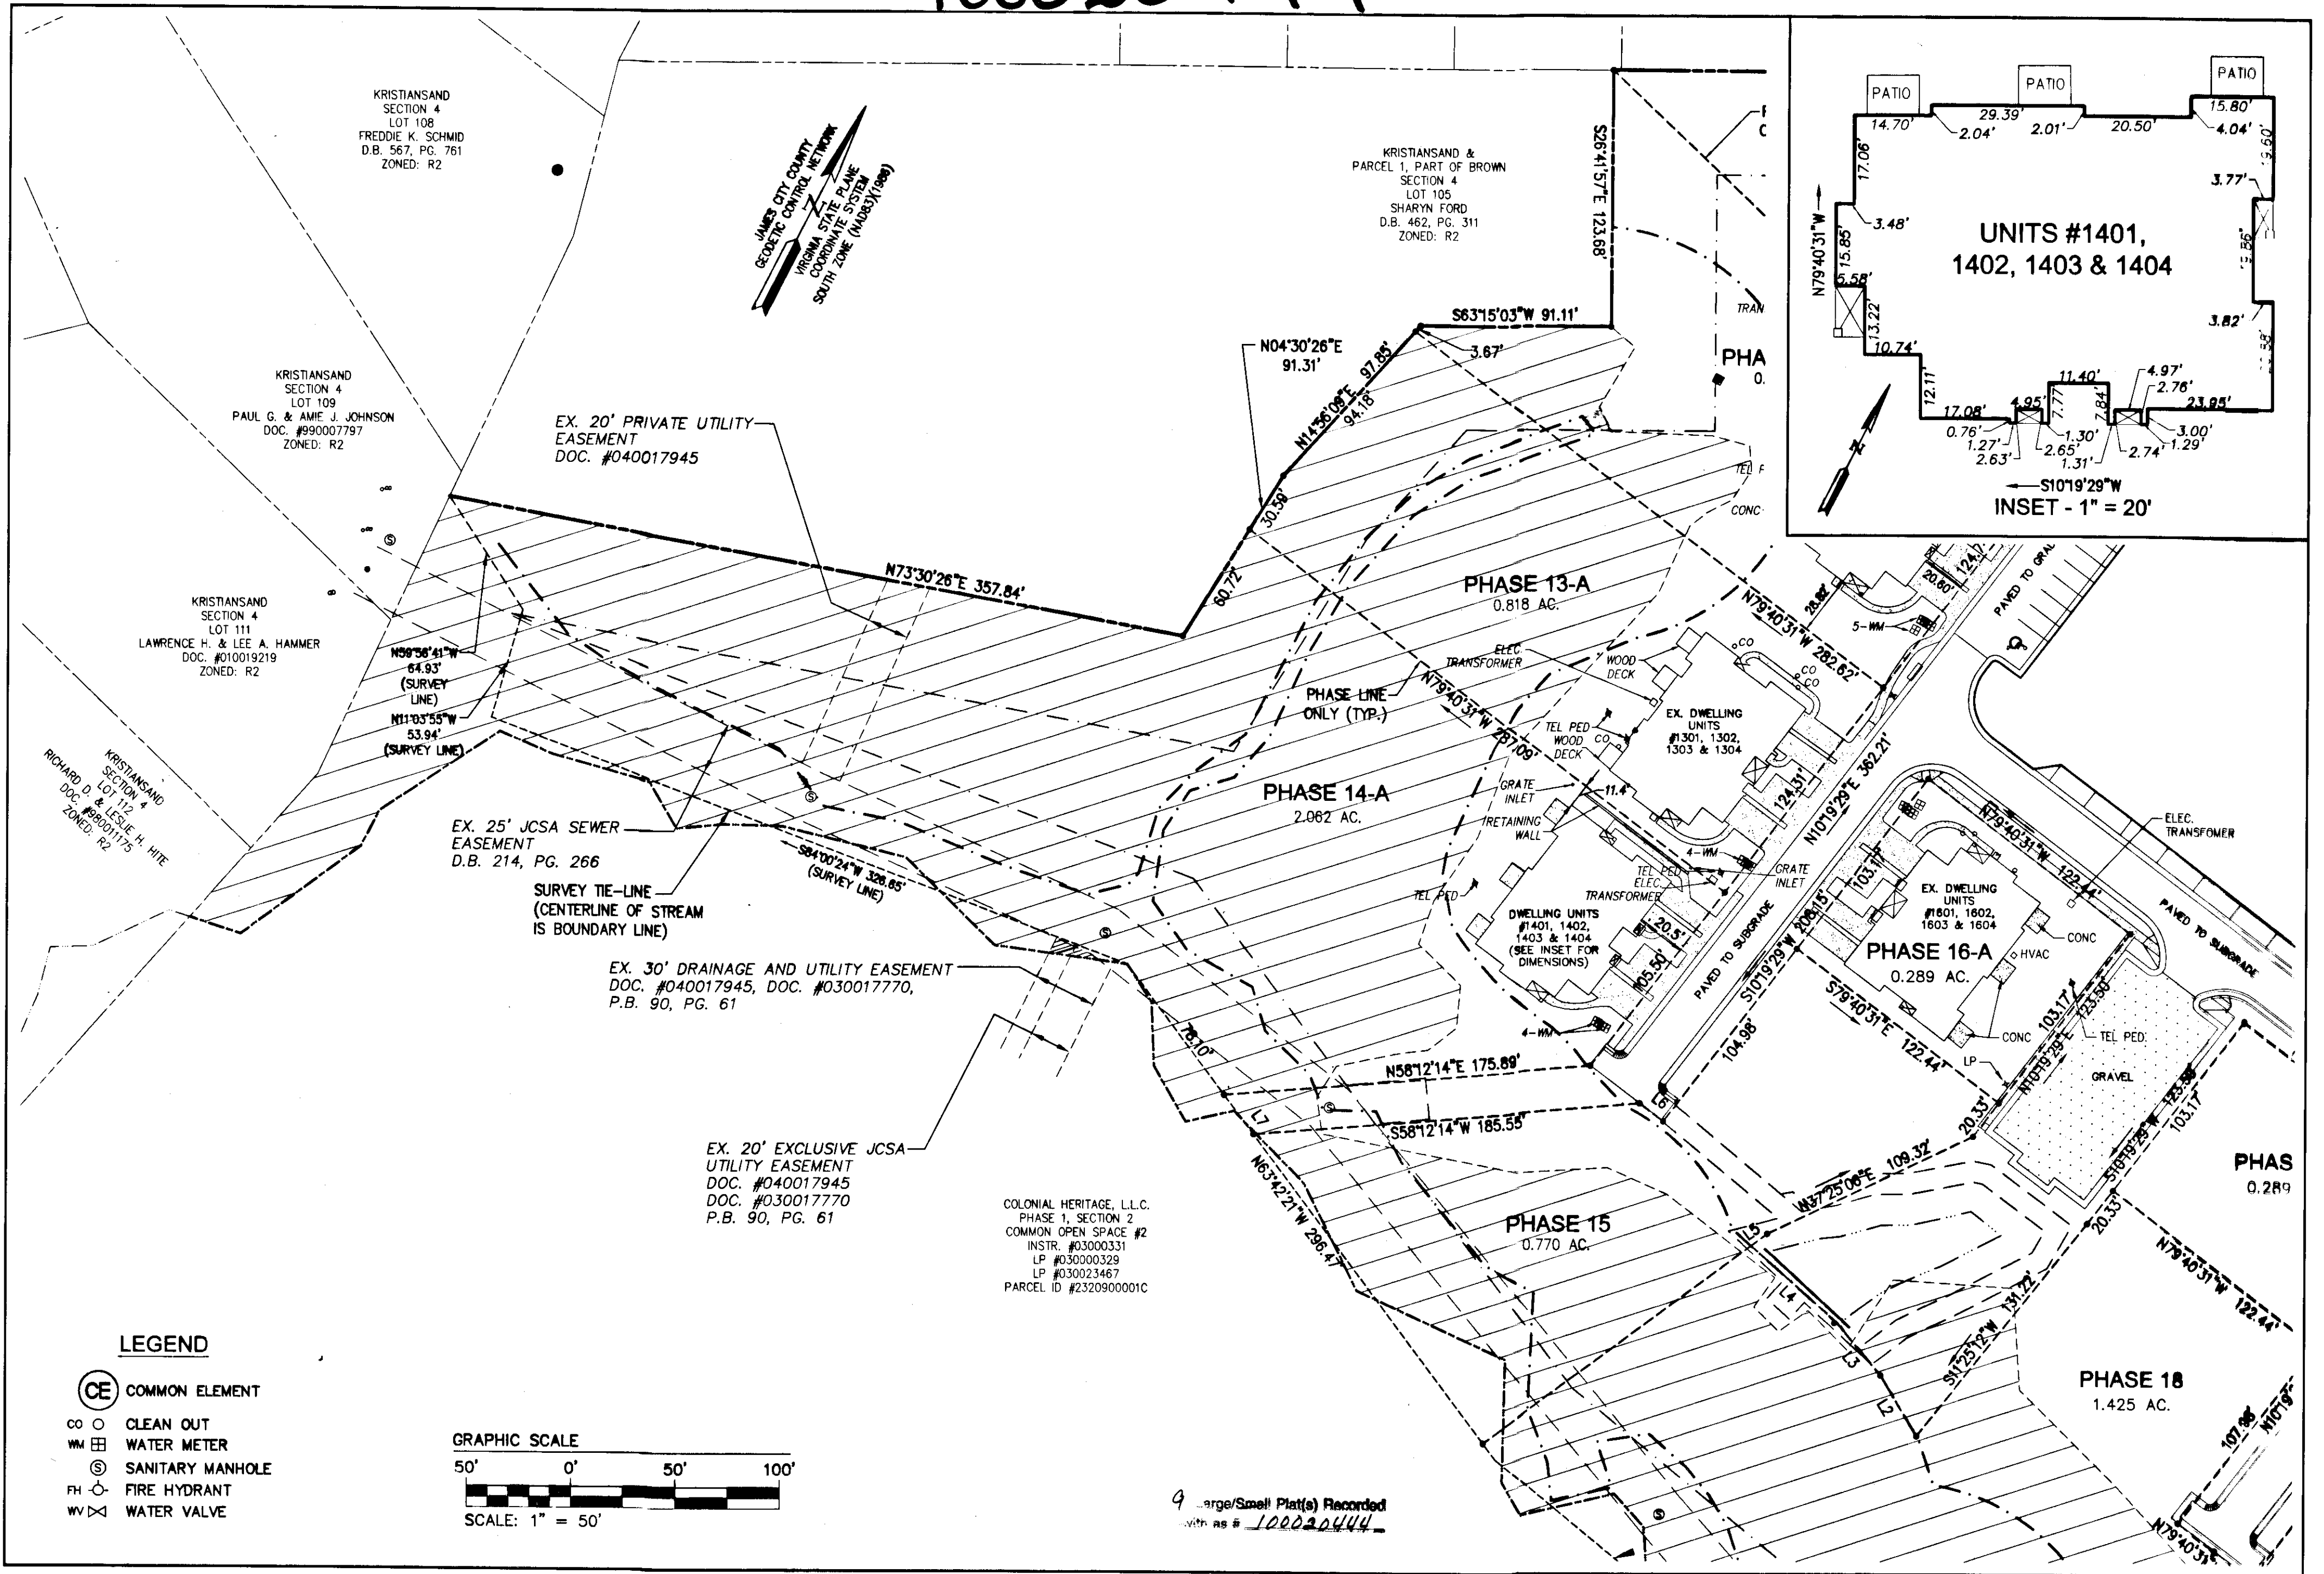

Rev	Date	Revised By

City of Williamsburg & County of James City
 Circuit Court: This PLAT was recorded on
 28 September 2010
 at 9:32 AM/PM, PB PG
 DOCUMENT # 100020444
 BETSY B. WOOLRIDGE, CLERK
 Betsy B. Woolridge Clerk

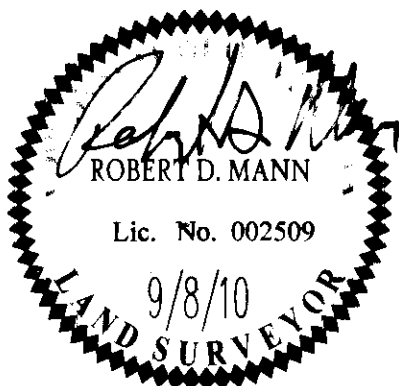

AES
 CONSULTING ENGINEERS
 Hampton Roads | Central Virginia | Middle Peninsula

5248 Olde Towne Road, Suite 1
 Williamsburg, Virginia 23188
 Phone: (757) 253-0040
 Fax: (757) 220-8994
 www.aesva.com

"EXHIBIT M-1"
 PLAT OF CONDOMINIUM
WILLIAMSBURG VILLAGE AT NORGE CONDOMINIUM
 PHASE 14-A
 UNITS #1401, 1402, 1403, AND 1404

STONEHOUSE DISTRICT COUNTY OF JAMES CITY VIRGINIA

Project Contacts: AEB
 Project Number: 9286-02-B
 Scale: 1"=50' Date: 09-08-2010
 Sheet Number:
2 OF 9