


110002055

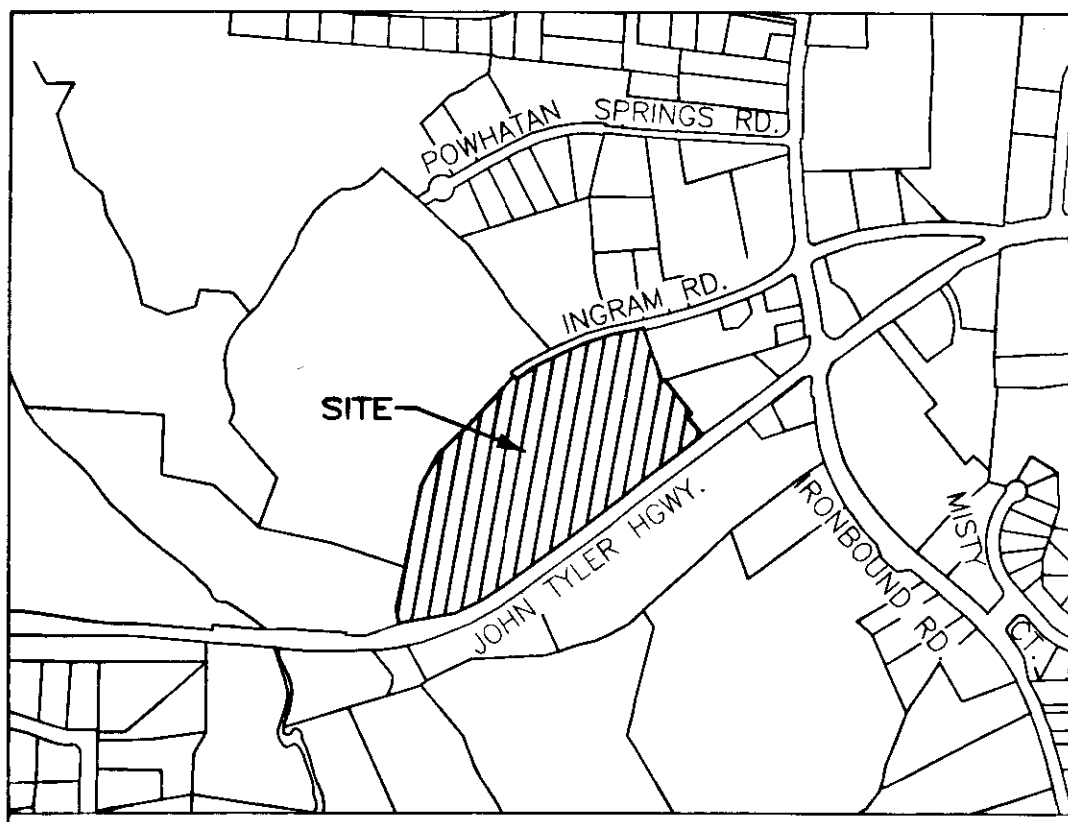


VICINITY MAP - NOT TO SCALE

SURVEYORS CERTIFICATE

I HEREBY CERTIFY THAT THIS PLAT IS ACCURATE AND COMPLIES WITH THE PROVISIONS OF SECTION 55-79.58 (A) OF THE CODE OF VIRGINIA 1950 AS AMENDED.

CHACA
 CHARLES A. CALHOUN LIC.# 2554 01/13/2011 DATE

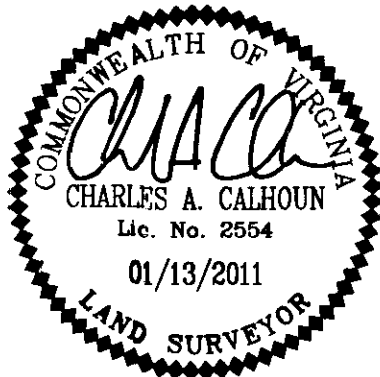



NOTE:
 THIS PLAT OF PHASE 2A HEREBY SUPERCEDES THE PREVIOUS PLAT OF PHASE 2 RECORDED AT INSTRUMENT 090022560.

AREA TABLE

PARCEL	SQ. FT.	ACRES
PHASE 2A SUBMITTED LAND	12,828	0.295
PREVIOUSLY SUBMITTED LAND	29,931	0.687
ADDITIONAL LAND	610,477	14.015
TOTAL	653,236	14.996


PLAT OF
PHASE 2A
GOVERNOR'S GROVE AT FIVE FORKS
 A CONDOMINIUM
 LOCATED IN THE BERKELEY DISTRICT
 JAMES CITY COUNTY, VIRGINIA
 DATE: 01/13/11 SCALE: 1" = 100' JOB# 06-460
 SHEET 1 OF 2

LandTech Resources, Inc.
 Surveying • Engineering • GPS
 205-E Bulifonts Blvd. Williamsburg, VA 23188
 Phone: (757) 565-1677 Fax: (757) 565-0782
 web: landtechresources.com

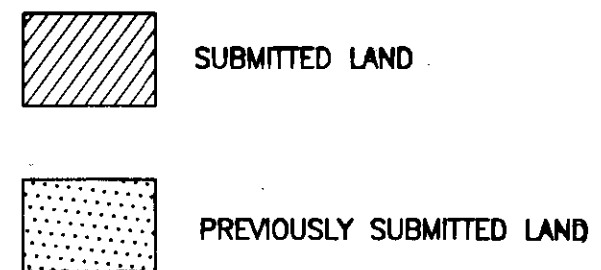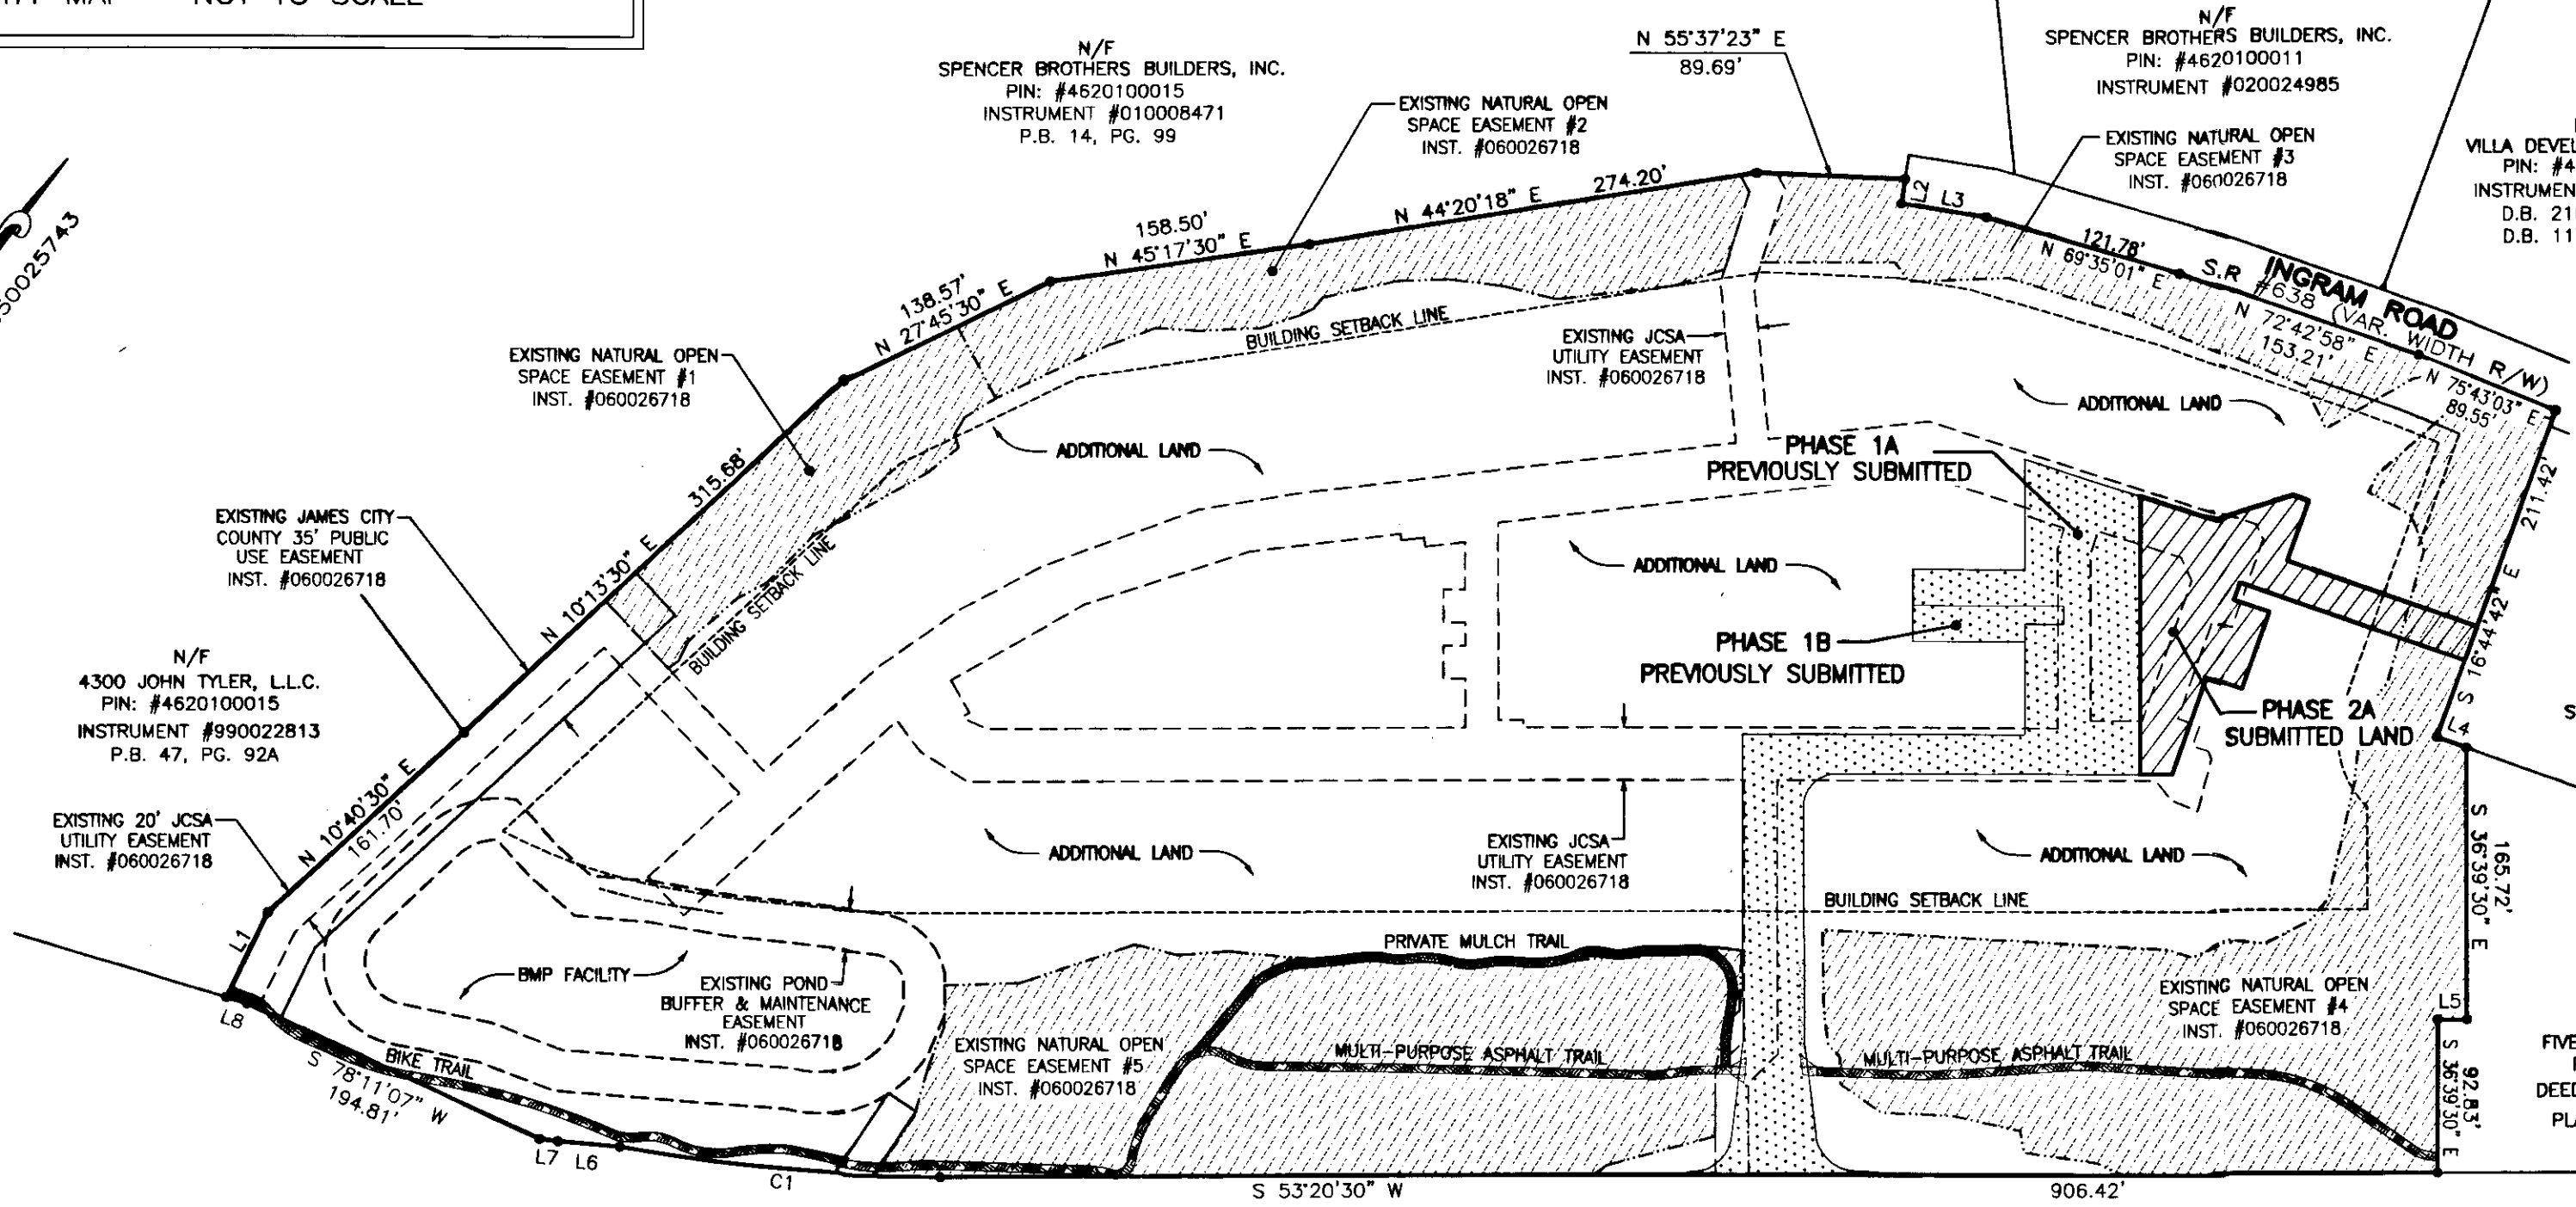

GENERAL NOTES

- THIS PLAT WAS PRODUCED WITHOUT A TITLE REPORT AND MAY NOT REFLECT ALL MATTERS AFFECTING PROPERTY.
- THIS PROPERTY APPEARS TO FALL IN ZONE "X" AS SHOWN ON COMMUNITY PANEL 51095C0205C DATED SEPTEMBER 28, 2007.
- ALL UNITS TO BE SERVED BY PUBLIC WATER AND SEWER.
- ALL LAND AND IMPROVEMENTS OUTSIDE OF BUILDINGS AND WITHIN PHASE LIMITS SHALL BE KNOWN AS COMMON ELEMENT EXCEPT FOR LIMITED COMMON ELEMENTS DESIGNATED ON PLAT AND BUILDING PLANS.
- THIS PARCEL OF LAND WAS CONVEYED TO LEGACY GOVERNOR'S GROVE, LLC BY DEED RECORDED IN INSTRUMENT #090022562.
- THE STREETS WITHIN THIS CONDOMINIUM SHALL BE KNOWN AS COMMON ELEMENT AND NOT A PUBLIC DEDICATED RIGHT-OF-WAY.
- PHASE 2A IS SUBMITTED LAND. THE REMAINING PROPERTY HAS BEEN PREVIOUSLY SUBMITTED OR ADDITIONAL LAND. ALL ADDITIONAL LAND AND ALL COMMON ELEMENTS ARE WITHDRAWABLE LAND.
- PROFFERED COVENANTS, RESTRICTIONS, AND CONDITIONS AFFECTING THIS PROPERTY HAVE BEEN RECORDED AS INST. #050019045.
- THE LOCATION OF THE PRIVATE MULCH TRAIL AND THE ASPHALT MULTI-PURPOSE TRAIL ARE APPROXIMATE ONLY AND SUBJECT TO CHANGE.

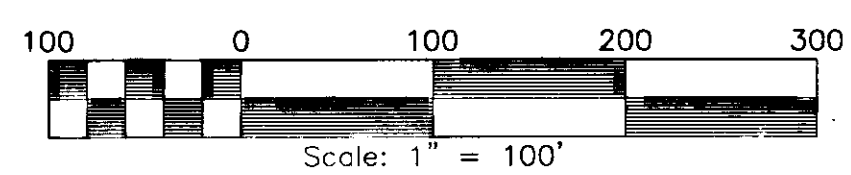

JOHN TYLER HIGHWAY
 STATE ROUTE #5
 (VARIABLE WIDTH PUBLIC R/W)

2 Large/Small Plat(s) Recorded herewith as # 110002055

City of Williamsburg & County of James City Circuit Court: This PLAT was recorded on 20 January 2011 at 12:49 AM/PM. PG DOCUMENT # 110002055 BETSY B. WOOLRIDGE, CLERK

CURVE TABLE

NO.	DELTA	CHORD BEARING	TANGENT	RADIUS	ARC	CHORD
C1	10°00'21"	S 58°20'41" W	97.69'	1116.00'	194.89'	194.64'
C2	84°01'13"	N 85°30'40" W	22.07'	24.50'	35.93'	32.79'
C3	90°00'00"	N 08°20'30" E	20.00'	20.00'	31.42'	28.28'

LINE TABLE

NO.	DIRECTION	DISTANCE
L1	N 10°44'30" W	57.40'
L2	S 27°48'08" E	15.00'
L3	N 62°11'52" E	52.25'
L4	N 73°15'18" E	18.75'
L5	S 3°20'30" W	17.63'
L6	S 58°14'37" W	37.63'
L7	S 60°24'36" W	11.43'
L8	S 70°12'23" W	12.96'
L9	S 58°05'32" W	28.38'
L10	N 43°30'04" W	58.08'
L11	N 72°43'33" E	23.00'
L12	N 17°16'27" W	49.57'
L13	S 72°43'33" W	22.50'
L14	N 17°16'27" W	11.00'
L15	N 72°43'33" E	143.95'
L16	S 72°43'33" W	121.65'
L17	N 17°16'27" W	38.70'
L18	S 72°43'33" W	10.00'