


SEE SHEET 8

SEE SHEET 6

- NOTES:**
- SEE SHEETS 2 THRU 4 FOR OVERALL BOUNDARY, MEETS AND BOUNDS AND CURVE TABLES.
 - SEE SHEET 10 FOR LOT, OPEN SPACE AND RIGHT-OF-WAY CURVE TABLES.
 - SEE SHEETS 11-13 FOR UNDISTURBED NATURAL OPEN SPACE EASEMENT MEETS AND BOUNDS & AREAS.


LEGEND:

UNDISTURBED NATURAL OPEN SPACE EASEMENT AND CONSERVATION AREA

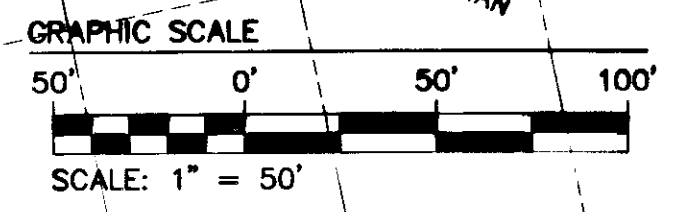

City of Williamsburg & County of James City
Circuit Court: This PLAT was recorded on
November 16, 2012
at 3:11 PM, PG
Document # **120024099**
BETSY B. WOOLRIDGE, CLERK
Patrick Maloney, Dep. Clerk

Rev.	Date	Description	Revised By
1	07/24/12	REVISED PER COUNTY COMMENTS	

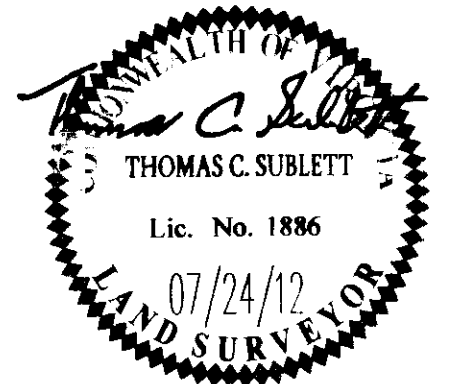

13 Large/Small Plat(s) Recorded herewith as 120024099

AES
CONSULTING ENGINEERS
5248 Olde Towne Road, Suite 1
Williamsburg, Virginia 23188
Phone: (757) 253-0040
Fax: (757) 220-8994
www.aesva.com

Hampton Roads | Central Virginia | Middle Peninsula

**PLAT OF SUBDIVISION
COLONIAL HERITAGE
PHASE IV, SECTION 2A
LOTS 1 THRU 109
PREPARED FOR COLONIAL HERITAGE LLC**

STONEHOUSE DISTRICT JAMES CITY COUNTY VIRGINIA

Project Contacts: TCS
Project Number: 8881-42A
Scale: 1"=50' Date: 08/22/12
Sheet Number
5 of 13