

City of Williamsburg & County of James City
Circuit Court. This PLAT was recorded on

5 February 2014

at 4:03 PM, PG 1




Document # 140002075

BETSY B. WOOLRIDGE, CLERK

Dep. Clerk


140002075

3 Large South Platte(s) Recorded
herewith as #140002075

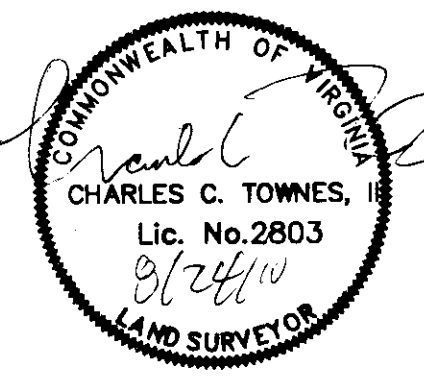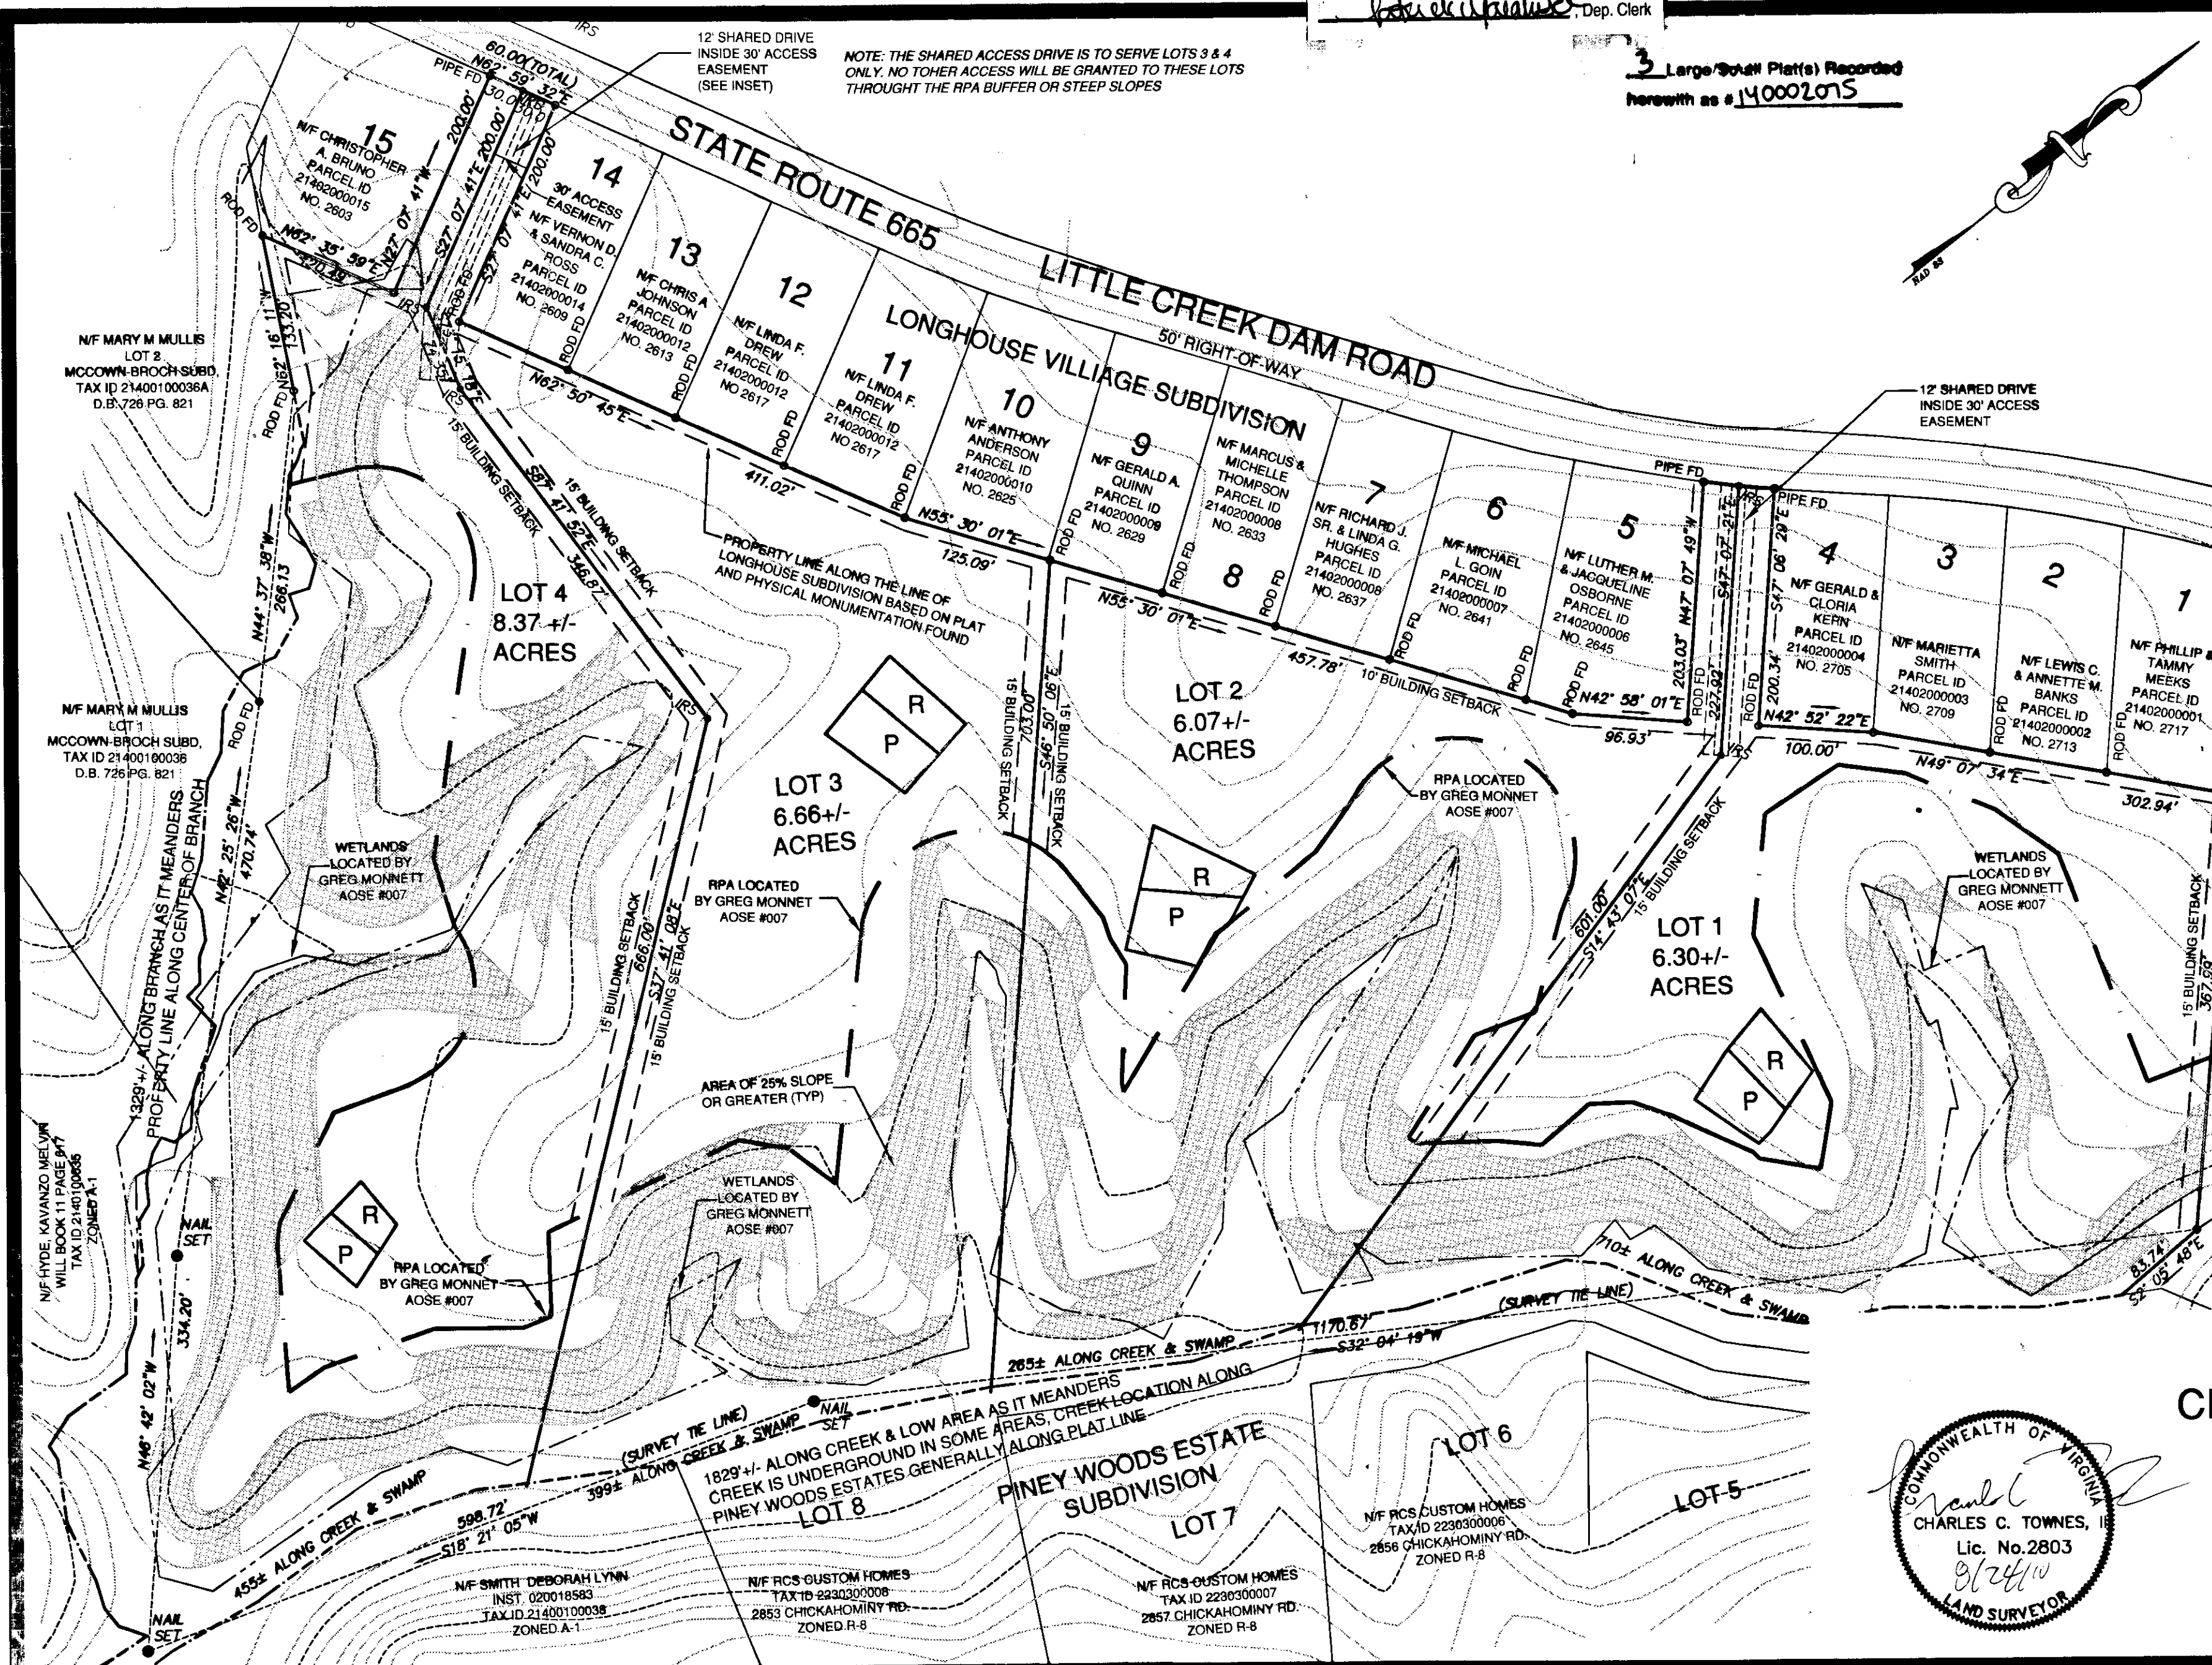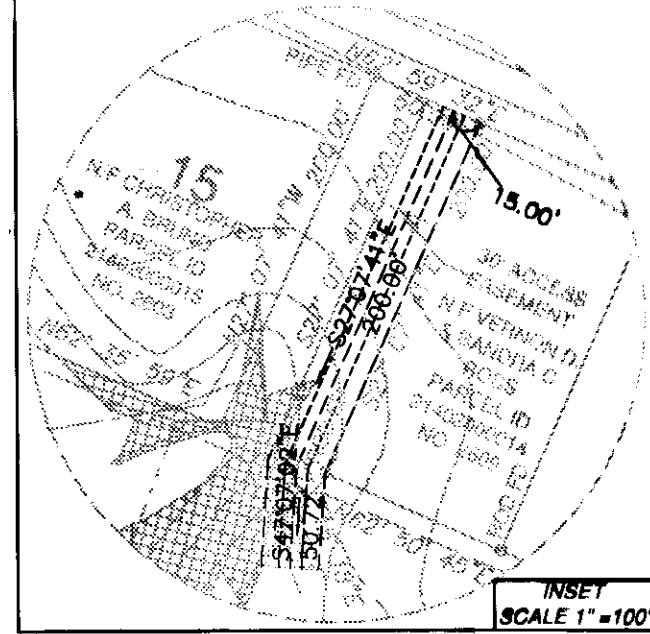

CHIEFTAIN'S VILLAGE

POWHATAN DISTRICT
JAMES CITY COUNTY, VA
APRIL 15, 2010 SCALE: 1"=100'
REVISED: MAY 17, 2010

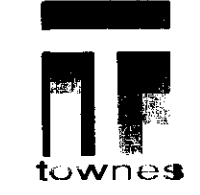

2463 boulevard
colonial heights, va 23834
telephone: 804.520.9015
facsimile: 804.520.9018
email: cctownes@townespc.com

DRAWN BY: [Signature]
CHECKED BY: [Signature] SHEET 2 OF 3