

140009400



Vanasse Hangen Brustlin, Inc.

Transportation
Land Development
Environmental Services

351 McLaws Circle, Suite 3
Williamsburg, Virginia 23185
757-220-0500 • FAX 757-220-8544

Legend

- SUBJECT AREA LIMITS
- - - PROPOSED RIGHT-OF-WAY
- - - PROPOSED PROPERTY LINE
- - - PROPOSED SETBACK LINE
- - - PRIVATE DRAINAGE EASEMENT
- - - JCSA UTILITY EASEMENT

No.	Revision	Date	Appvd

Designed by: SAR Drawn by: CRO Checked by: SAR

CAD checked by: SAR Approved by: SAR

Scale: 1" = 100' Date: 9/3/13

Project Title: _____

**Windmill Meadows
Section IX
Lots 66-78**
James City County, Virginia

Issued for: _____

Drawing Title
**Subdivision Plat
of the property of
Windmill Meadows, LLC**

Drawing Number: **Sd-1**

Sheet of: 1 of 2

Project Number: 31915.01

COMMONWEALTH OF VIRGINIA
9-5-13
STEPHEN A. ROMEO
Lic. No. 1448-B
Stephen Romeo
LAND SURVEYOR


Owner's Certificate

THE SUBDIVISION OF LAND SHOWN ON THIS PLAT AND KNOWN AS WINDMILL MEADOWS IS WITH THE FREE CONSENT AND IN ACCORDANCE WITH THE DESIRE OF THE UNDERSIGNED OWNERS, PROPRIETORS AND/OR TRUSTEES.

BY: Lawrence E. Beamer DATE: 4/9/14
 PRINTED NAME: LAWRENCE E. BEAMER
 TITLE: MANAGING MEMBER

Certificate Of Notarization

STATE OF Virginia
 COUNTY/CITY OF James City

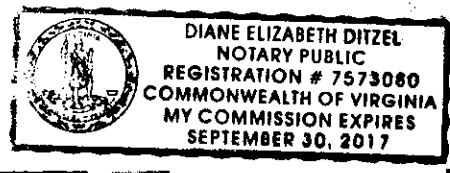

I, Diane Ditzel A NOTARY PUBLIC, IN AND FOR THE CITY AND STATE AFORESAID, DO HEREBY CERTIFY THAT Lawrence E. Beamer, WHOSE NAME(S) ARE SIGNED TO THE FOREGOING WRITING HAVE ACKNOWLEDGED THE SAME BEFORE ME IN MY CITY AND STATE AFORESAID.
 GIVEN UNDER MY HAND THIS 9th DAY OF April, 2014
 MY COMMISSION EXPIRES Sept. 30, 2017
Diane Ditzel 7573080
 NOTARY PUBLIC NOTARY REGISTRATION NUMBER

Certificate Of Source Of Title

THE PROPERTY SHOWN ON THIS PLAT WAS CONVEYED BY POWHATAN-OLDE TOWN SQUARE, LLC (PARCEL ID: 3110100033) AND ARMIN U. ALI (PARCEL ID: 3110100036) BY DEEDS RECORDED IN THE CLERK'S OFFICE OF THE CIRCUIT COURT OF JAMES CITY COUNTY AS INSTRUMENT 050022919 AND 050022918, RESPECTIVELY, TO WINDMILL MEADOWS, LLC

Surveyor's Certificate

I HEREBY CERTIFY THAT TO THE BEST OF MY KNOWLEDGE AND BELIEF, THIS PLAT COMPLIES WITH ALL OF THE REQUIREMENTS OF THE BOARD OF SUPERVISORS AND ORDINANCES OF THE COUNTY OF JAMES CITY, VIRGINIA, REGARDING THE PLATTING OF SUBDIVISIONS WITHIN THE COUNTY.
Stephen Romeo 9-5-13

BY: STEPHEN A. ROMEO, L.S. #001448-B DATE:

Area Chart	Sq. ft.	Acres
SECTION IX - RESIDENTIAL LOTS(66-78)	169,348	3.8877
INSTRUMENT NUMBER 100015258		
SECTION I - RESIDENTIAL LOTS(19-26)	95,178	2.1850
PUMP STATION - SECTION I	11,719	0.2690
SECTION I - OPEN SPACE (INCLUDES BMP, CONSERVATION AREAS, RECREATION AREA AND BUFFERS.)	704,023	16.1621 TO TIE-LINE
SECTION IA	122,734	2.8176
SECTION II	97,820	2.2456
SECTION III	63,884	1.4666
SECTION IV	86,350	1.9823
SECTION V	92,895	2.1326
SECTION VI	69,335	1.5917
SECTION VII	77,125	1.7705
SECTION VIII	97,098	2.2291
SECTION IX	169,348	3.8877
PUBLIC ROADWAY	204,266	4.6893
TOTAL:	1,891,773	43.4291 TO TIE-LINE

Certificate Of Approval

THIS SUBDIVISION IS APPROVED BY THE UNDERSIGNED IN ACCORDANCE WITH EXISTING SUBDIVISION REGULATIONS AND MAY BE ADMITTED TO RECORD.

Charles Carter 10/24/13
 VIRGINIA DEPARTMENT OF TRANSPORTATION DATE

VIRGINIA DEPARTMENT OF HEALTH DATE


SUBDIVISION AGENT OF JAMES CITY COUNTY DATE

State of Virginia, James City County

IN THE CLERK'S OFFICE OF THE CIRCUIT COURT FOR THE CITY OF WILLIAMSBURG AND JAMES CITY COUNTY, THIS 5th DAY OF June, 2014, THIS PLAT WAS PRESENTED AND ADMITTED TO RECORD AS THE LAW DIRECTS.
 @ 1:59 PM INSTRUMENT NO. 140009400
 TESTE:
 BY: Chmy Stry

General Notes


- IN ACCORDANCE WITH SECTION 19-33 OF THE SUBDIVISION ORDINANCE, ALL UTILITIES SHALL BE PLACED UNDERGROUND
- MONUMENTS SHALL BE SET IN ACCORDANCE WITH SECTIONS 19-34 THROUGH 19-36 OF THE JAMES CITY COUNTY SUBDIVISION ORDINANCE
- UNLESS OTHERWISE NOTED, ALL DRAINAGE EASEMENTS DESIGNATED ON THIS PLAT SHALL BE PRIVATE.
- ALL STREETS HEREBY DEDICATED FOR PUBLIC USE.
- COMMON AREAS TO BE DEDICATED TO WINDMILL MEADOWS HOME OWNERS ASSOCIATION.
- VDOT DOES NOT ASSUME RESPONSIBILITY FOR MAINTENANCE OF THE DETENTION / RETENTION POND OR ITS STRUCTURES, AND SHALL BE SAVED HARMLESS FROM ANY DAMAGE CAUSED BY THE FAILURE OF THE DAM AND ITS OUTFLOW STRUCTURE.
- A NON-EXCLUSIVE EASEMENT IS RESERVED FOR USE BY PUBLIC AND PRIVATE UTILITY COMPANIES FOR INSTALLATION AND MAINTENANCE OF UTILITIES, ON, OVER AND ACROSS EACH LOT, 15' IN WIDTH CONTIGUOUS WITH STREET FRONTAGES.
- MERIDIAN: VIRGINIA STATE PLANE COORDINATE SYSTEM - SOUTH ZONE (NAD83)(1986), BASED ON JAMES CITY COUNTY GEODETIC CONTROL SYSTEM MONUMENTS "STATION 308" AND "STATION 309 RESET 1990".
- THE SUBJECT PROPERTIES LIE IN ZONE X OF THE FLOOD INSURANCE RATE MAP COMMUNITY PANEL NUMBER 51095C0110C, EFFECTIVE DATE SEPTEMBER 28, 2007.
- ANY EXISTING UNUSED WELL(S) SHALL BE ABANDONED IN ACCORDANCE WITH STATE PRIVATE WELL REGULATIONS AND JAMES CITY COUNTY CODE.
- ALL PARCELS SHALL BE SERVED BY PUBLIC SEWER AND PUBLIC WATER.
- EASEMENTS DENOTED AS "JCSA UTILITY EASEMENTS" ARE FOR THE EXCLUSIVE USE OF THE JAMES CITY SERVICE AUTHORITY AND THE PROPERTY OWNER. OTHER UTILITY PROVIDERS DESIRING TO USE THESE EASEMENTS WITH THE EXCEPTION OF PERPENDICULAR UTILITY CROSSINGS MUST OBTAIN AUTHORIZATION FOR ACCESS AND USE FROM JCSA AND THE PROPERTY OWNER. JCSA SHALL NOT BE HELD RESPONSIBLE FOR ANY DAMAGE TO IMPROVEMENTS WITHIN THIS EASEMENT, FROM ANY CAUSE.
- NATURAL OPEN SPACE EASEMENTS SHALL REMAIN IN A NATURAL UNDISTURBED STATE EXCEPT FOR THOSE ACTIVITIES REFERENCED ON THE DEED OF EASEMENT.
- APPROVED CONSTRUCTION PLAN (REVISED DATE) IS DECEMBER 13, 2006. (CASE # S-0091-2005)
- PROPERTY ADDRESSES AND ZONING ARE:
 PARCEL ID: 31-1-01-00036= 6001 CENTERVILLE ROAD AND ZONED R-2

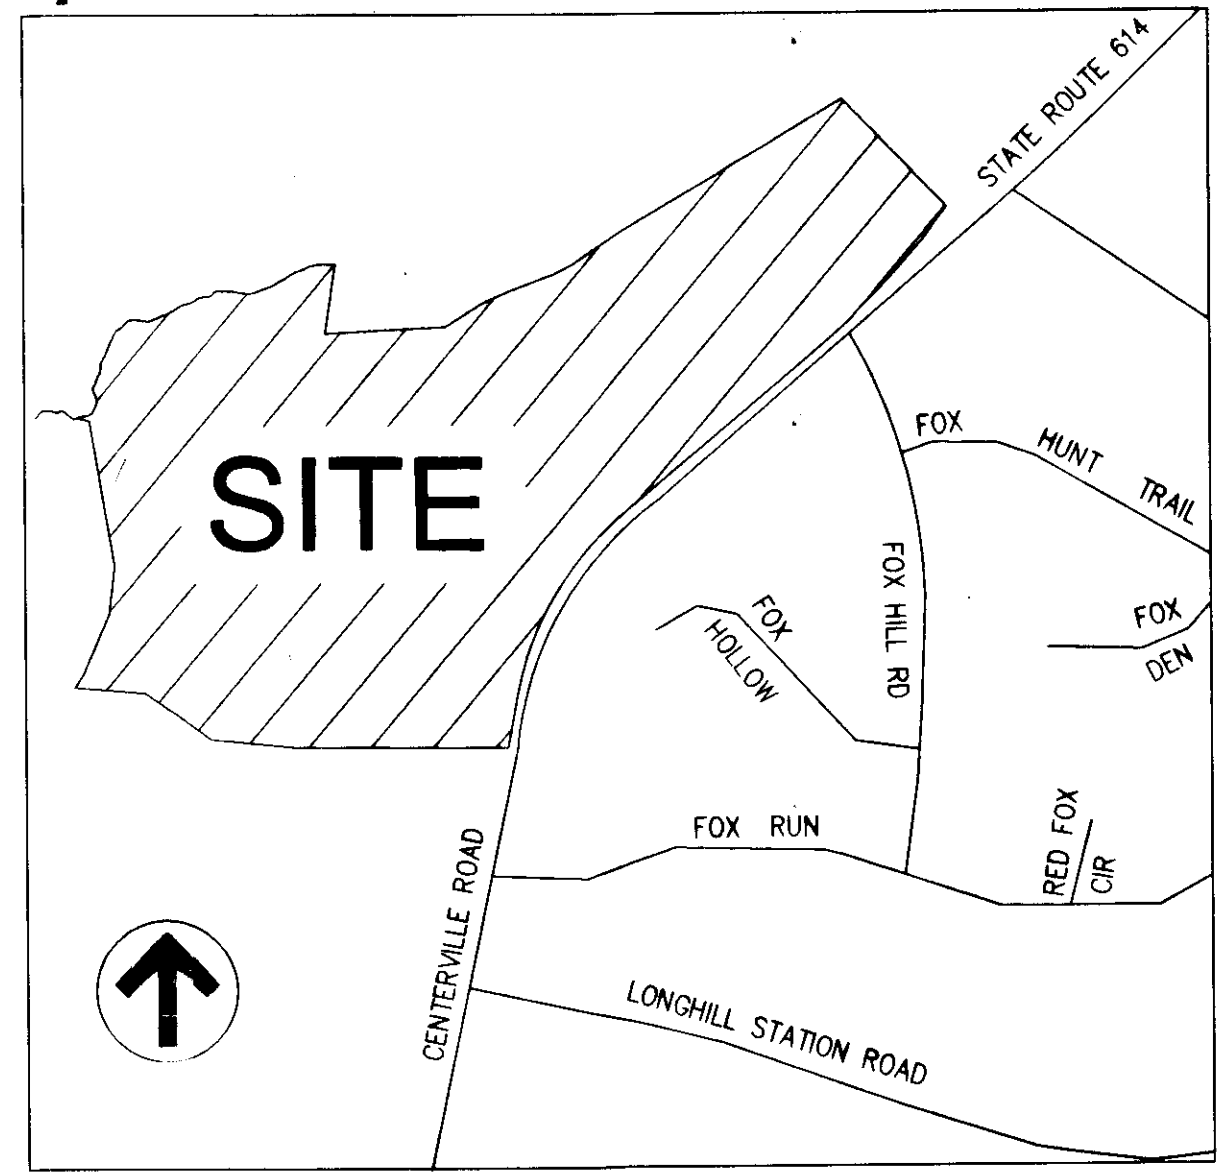

Site Location Map 0 500 1000 Feet

Property Line Calculation Notes:

- "A" TO "B" BASED ON AN UNRECORDED PLAT ENTITLED "BOUNDARY SURVEY OF PROPERTY STANDING IN THE NAMES OF THE HEIRS AND SUCCESSORS OF ANDREW AND/OR ELIZA BYRD, BEING 31.796± ACRES, LOCATED JAMES CITY COUNTY, VIRGINIA" DATED JULY 11, 1990 BY SPEARMAN & ASSOCIATES.
- "B" TO "C" CENTERLINE OF STREAM PER INSTRUMENT NUMBER 970018805 RECORDED IN THE CLERK'S OFFICE OF THE COURT OF JAMES CITY COUNTY, VIRGINIA.
- "C" TO "D" BASED ON PLAT ENTITLED "FAMILY SUBDIVISION, HIPPLE FAMILY, OWNER/DEVELOPER THOMAS J. JR. & ANNE E. HIPPLE, POWHATAN DISTRICT, JAMES CITY COUNTY, VIRGINIA" DATED DECEMBER 13, 1996 BY THE DEYOUNG JOHNSON GROUP RECORDED IN PLAT BOOK 65 PAGE 95 IN THE CLERK'S OFFICE OF THE COURT OF JAMES CITY COUNTY, VIRGINIA.
- "D" TO "E" SAME AS "A" TO "B" "F" TO "G" BASED ON PLAT ENTITLED "NEAL'S GRANT AT JOLLY POND, JAMES CITY COUNTY, VIRGINIA, POWHATAN MAGISTERIAL DISTRICT" DATED FEBRUARY 13, 1998 BY CAMPBELL LAND SURVEYING, INC. RECORDED IN PLAT BOOK 69 PAGE 67 IN THE CLERK'S OFFICE OF THE COURT OF JAMES CITY COUNTY, VIRGINIA.
- "A" TO "G" BASED ON VDOT PROJECT 0614-047-132.M 502

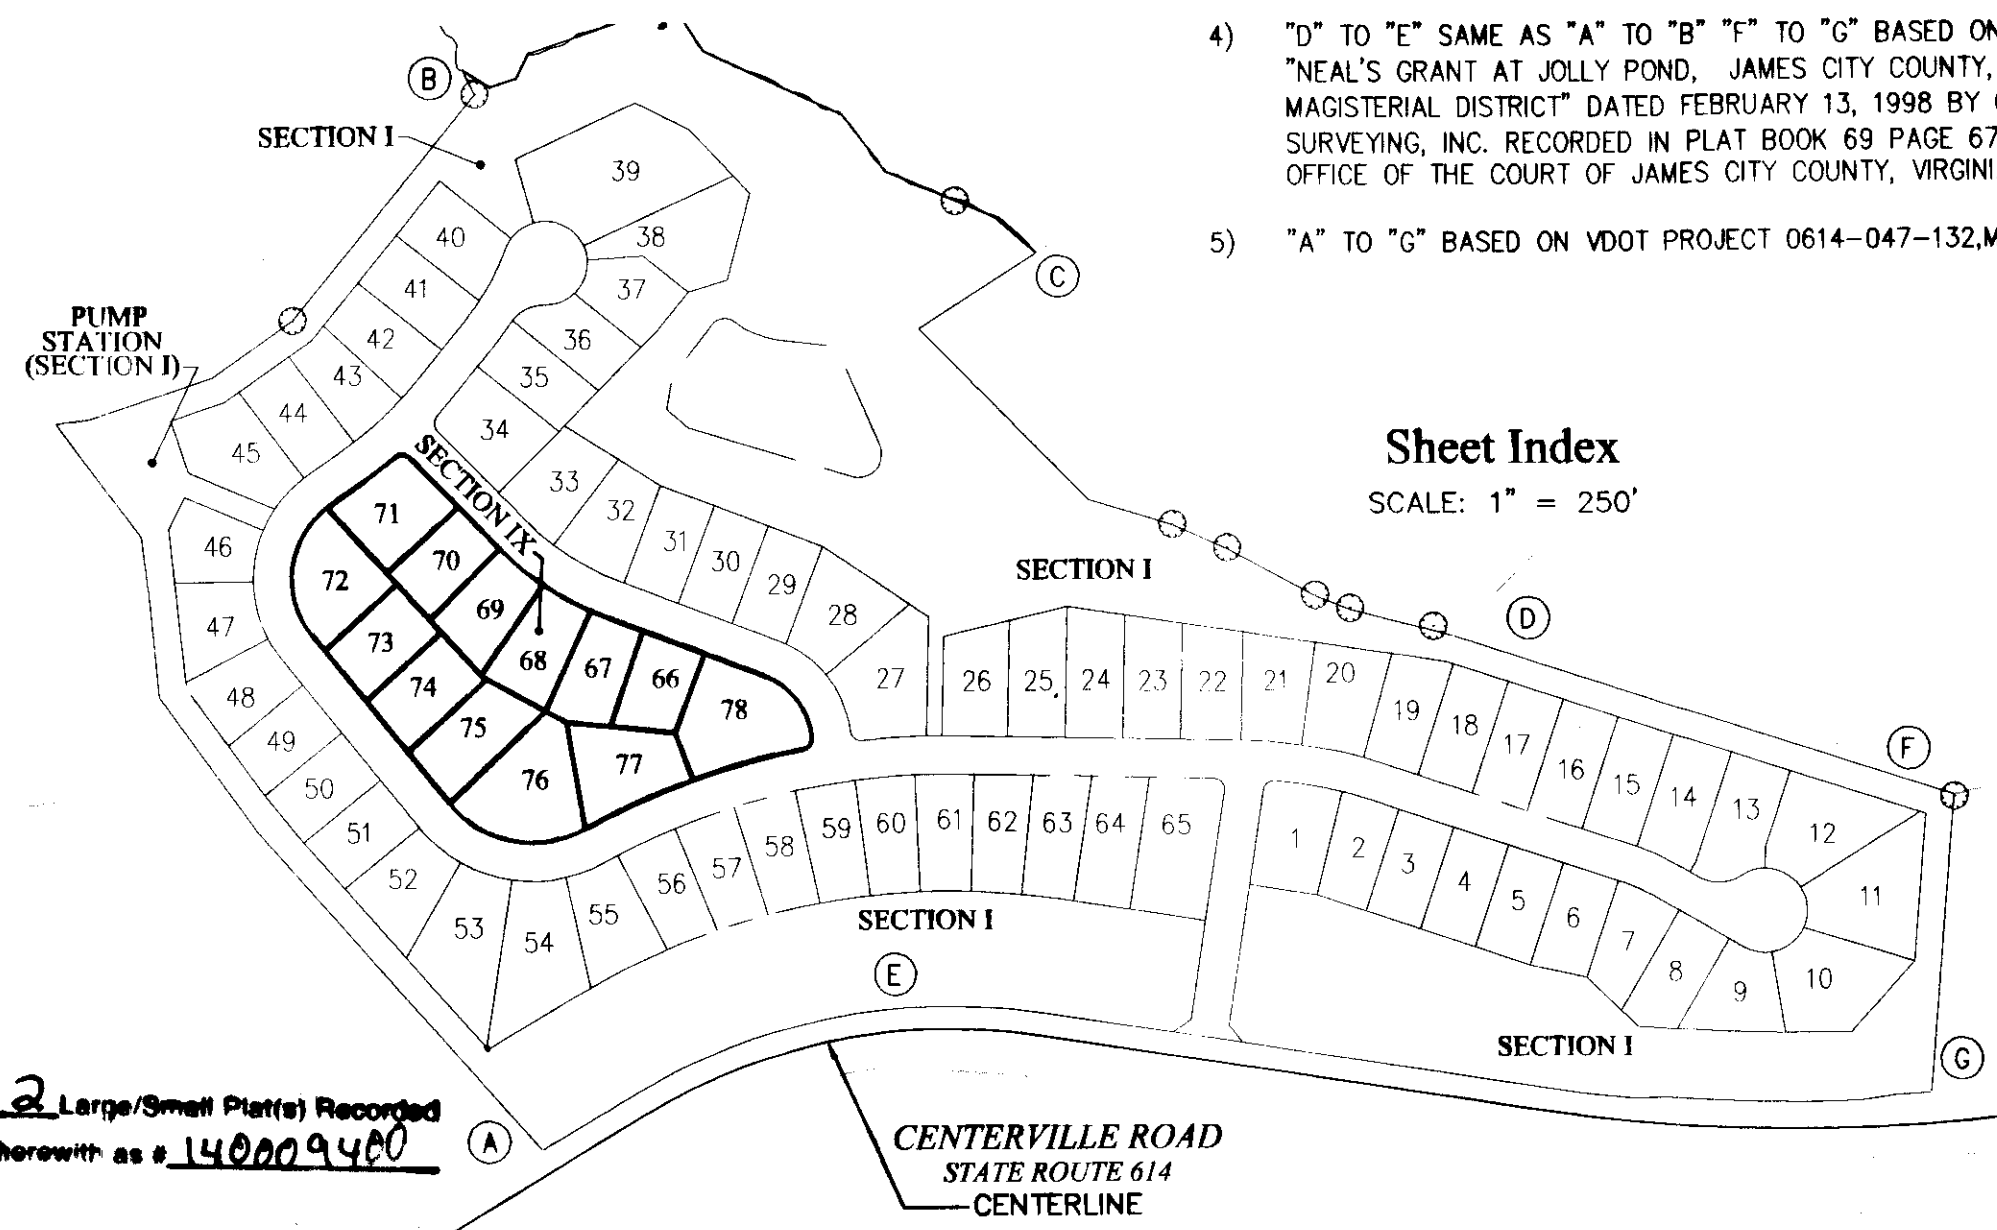

2 Large/Small Plats Recorded herewith as # 140009400

140009400



Vanasse Hangen Brustlin, Inc.

Transportation
Land Development
Environmental Services

351 McLaws Circle, Suite 3
Williamsburg, Virginia 23185
757-220-0500 • FAX 757-220-8544

Legend

- SUBJECT AREA LIMITS
- PROPOSED RIGHT-OF-WAY
- PROPOSED PROPERTY LINE
- PROPOSED SETBACK LINE
- PRIVATE DRAINAGE EASEMENT
- JCSA UTILITY EASEMENT
- CONSERVATION EASEMENT DEDICATED TO JAMES CITY COUNTY INST. NO. 100015258

No.	Revision	Date	Appvd.

Designed by	Drawn by	CRO	Checked by	SAR
CAD checked by	SAR	Approved by		
Scale	1" = 50'	Date	9/3/13	
Project Title				

Windmill Meadows
Section IX



Lots 66-78

James City County, Virginia

Issued for: City of Williamsburg & County of James City
Circuit Court: This PLAT was recorded on
June 5, 2014
at 1:59 AM/PM, PG PG
Document # 140009400
BETSY B. WOOLRIDGE, CLERK
Betsy Woolridge, Dep. Clerk

Drawing Title
Subdivision Plat
of the property of
Windmill Meadows, LLC

Drawing Number
Sd-2
Sheet 2 of 2
Project Number
31915.01

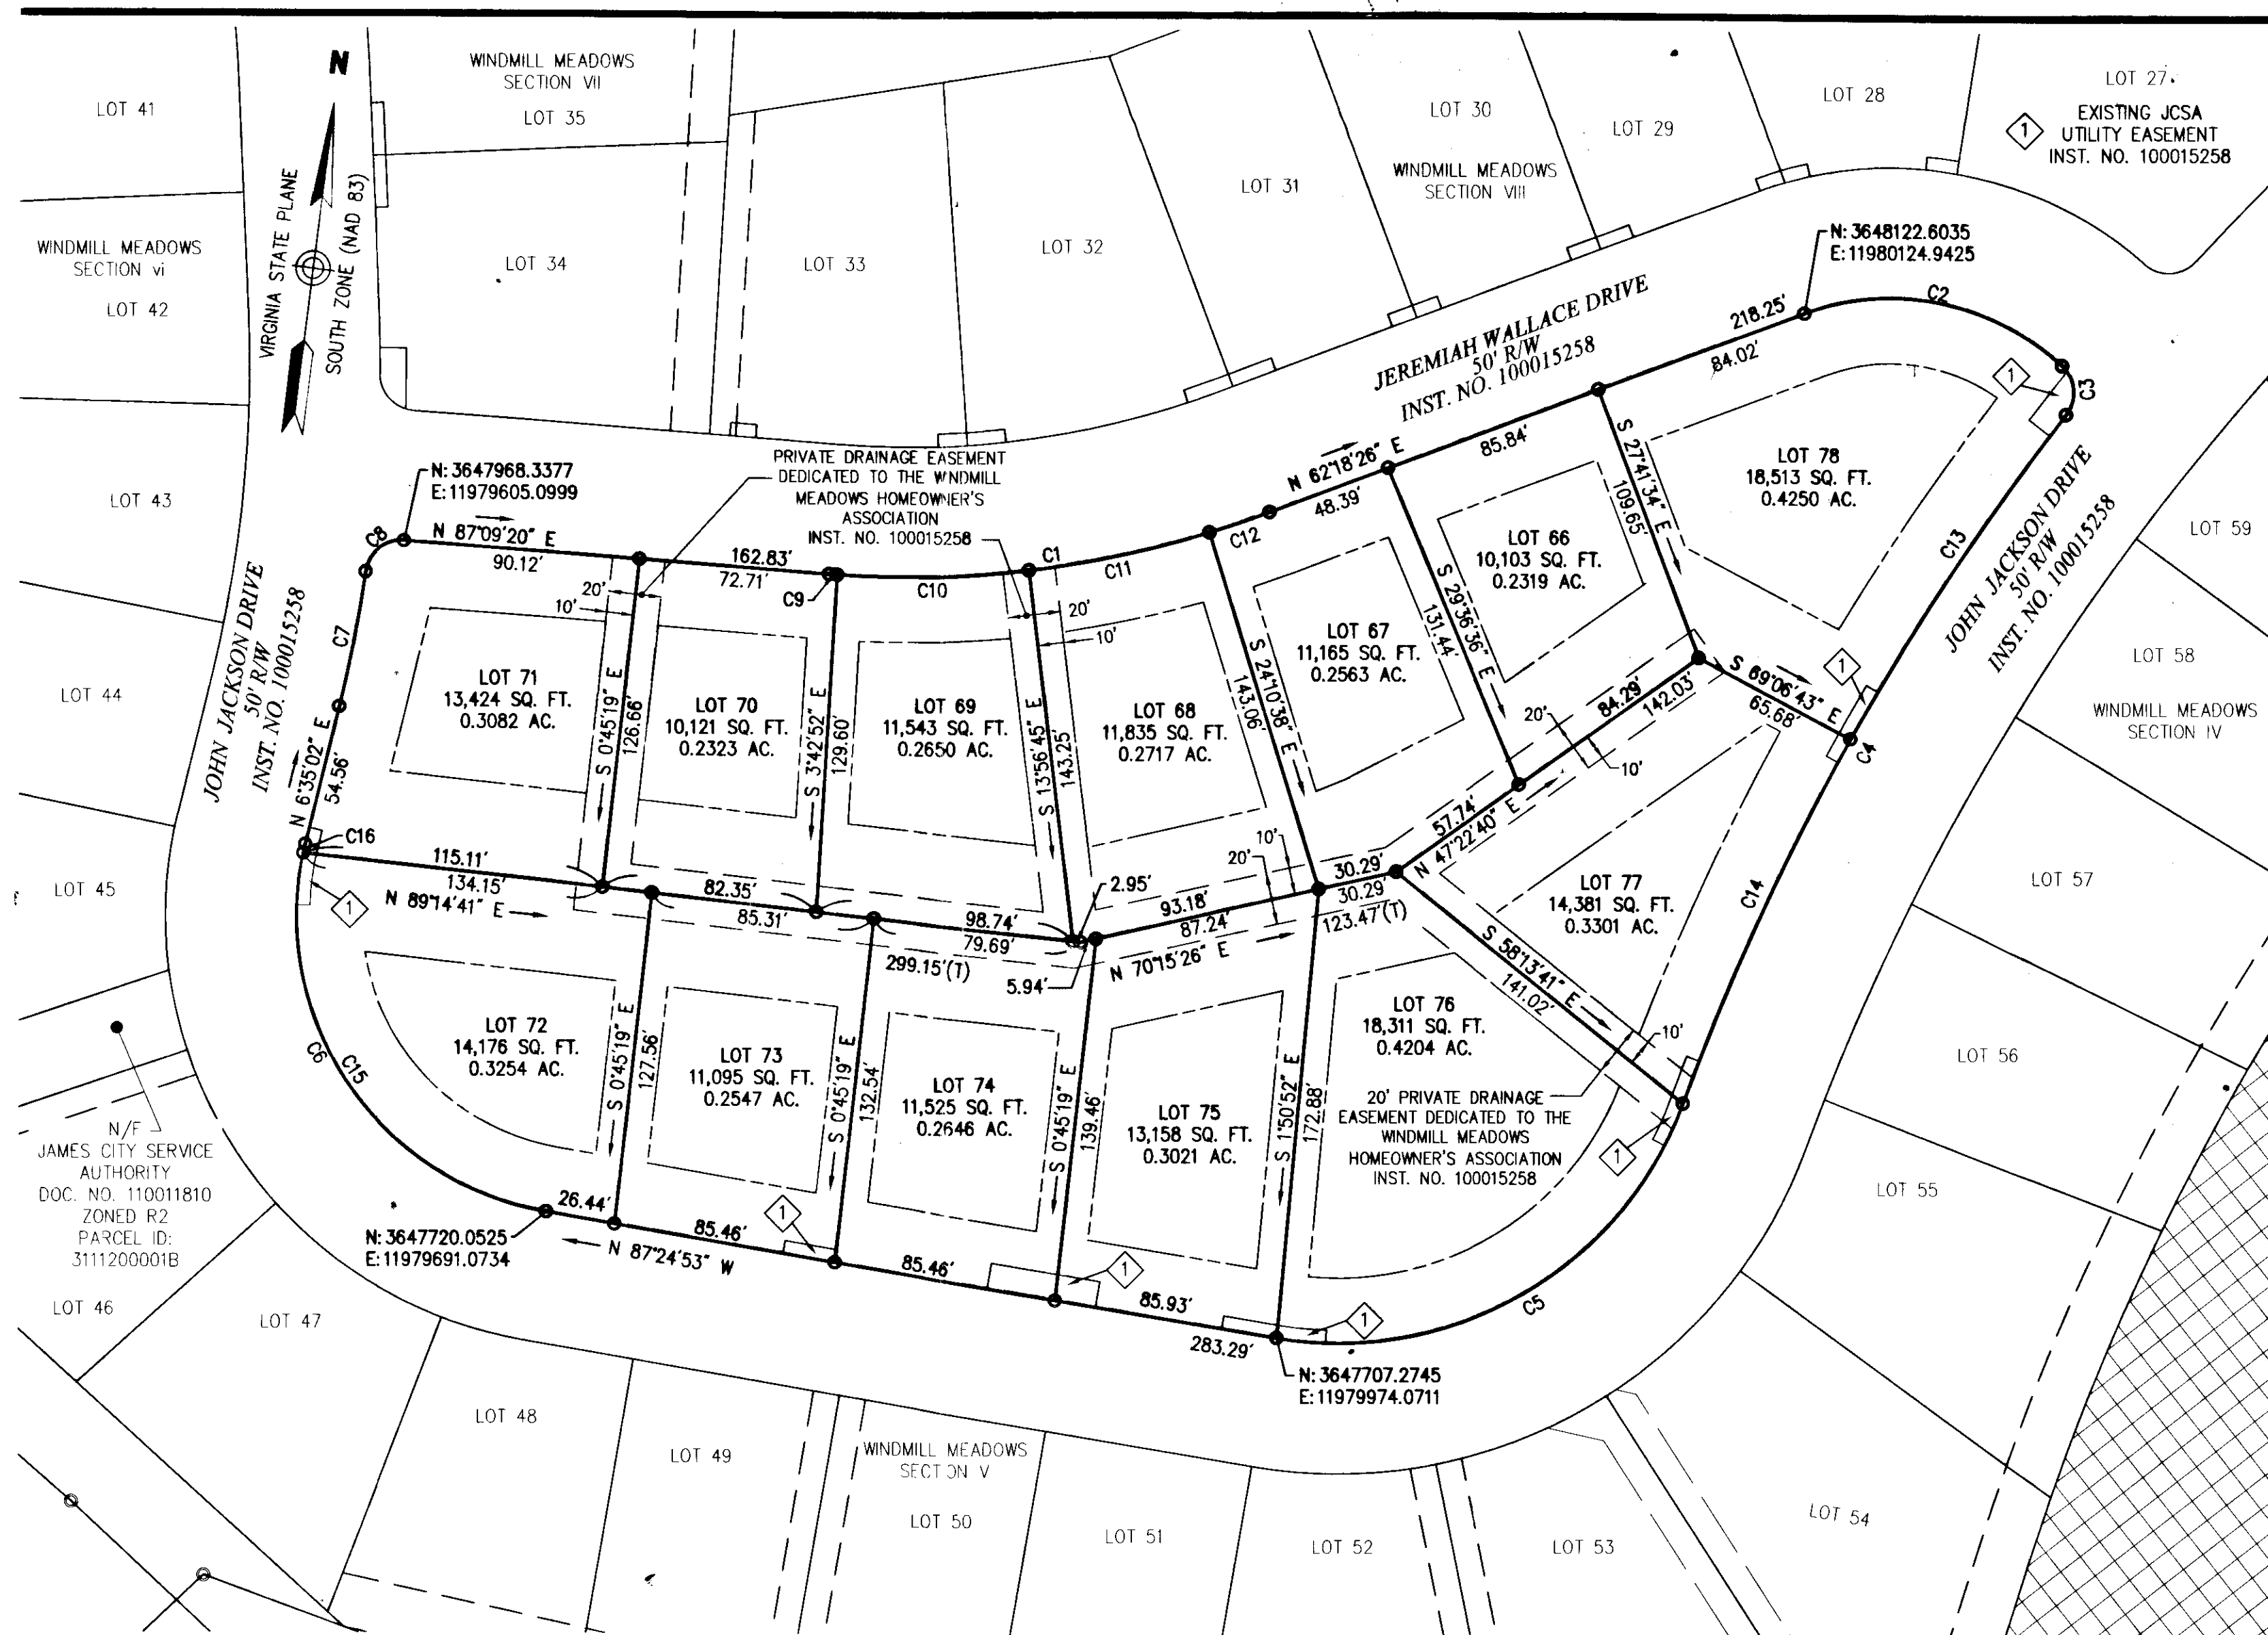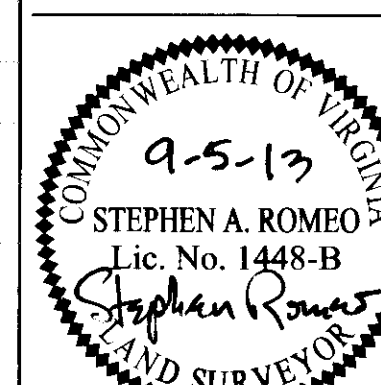

Zoning Summary Chart

Zoning District(s): R2		
Zoning Regulation Requirements	Required	Provided
MIN. LOT AREA	10,000 SF	10,000 SF
FRONT YARD SETBACK	25 FT (FOR R/W > OR = TO 50')	25 FT
SIDE YARD SETBACK	10 FT	10 FT
REAR YARD SETBACK	35 FT	35 FT
MIN. LOT WIDTH	75 FT, 100 FT FOR CORNER LOTS AND LOTS OVER 20,000 SF	75 FT, 100 FT FOR CORNER LOTS AND LOTS OVER 20,000 SF
BUFFERS		
CENTERVILLE ROAD	150 FT (75' MAY PERMITTED W/ SCREENING)	150 FT & 75' WITH LANDSCAPED BERM
REMAINING PERIMETER	35'	35'
MIN. OPEN SPACE	15% OF NET DEVELOPABLE AREA 50% OF BUFFERS CAN BE COUNTED TOWARDS OPEN SPACE	2.45 Ac.

CURVE DATA TABLE							CURVE DATA TABLE						
CURVE	LENGTH	RADIUS	DELTA	TANGENT	CHORD	CHORD BEARING	CURVE	LENGTH	RAD.'S	DELTA	TANGENT	CHORD	CHORD BEARING
C1	171.31'	395.00'	024°50'54"	87.02'	169.97'	N74°43'53"E	C9	3.00'	395.00'	000°26'06"	1.50'	3.00'	N86°56'17"E
C2	105.86'	95.00'	063°50'50"	59.19'	100.47'	N85°46'09"W	C10	73.54'	395.00'	010°40'00"	36.87'	73.43'	N81°23'14"E
C3	20.65'	14.00'	084°31'41"	12.72'	18.83'	N11°34'53"W	C11	70.54'	395.00'	010°13'53"	35.36'	70.44'	N70°56'18"E
C4	303.46'	974.00'	017°51'04"	152.97'	302.23'	S21°45'25"W	C12	24.24'	395.00'	003°30'55"	12.12'	24.23'	N64°03'54"E
C5	194.88'	140.00'	079°45'14"	116.96'	179.52'	N52°42'30"E	C13	149.26'	974.00'	008°46'50"	74.78'	149.12'	S26°17'32"W
C6	188.67'	115.00'	093°59'55"	123.32'	168.21'	S40°24'55"E	C14	154.19'	974.00'	009°04'14"	77.26'	154.03'	S17°22'00"W
C7	52.44'	550.00'	005°27'48"	26.24'	52.42'	N03°51'08"E	C15	185.17'	115.00'	092°15'29"	119.62'	165.81'	N41°17'09"W
C8	21.02'	14.00'	086°02'06"	13.06'	19.10'	S44°08'20"W	C16	3.49'	115.00'	001°44'26"	1.75'	3.49'	N05°42'49"E