


14000816

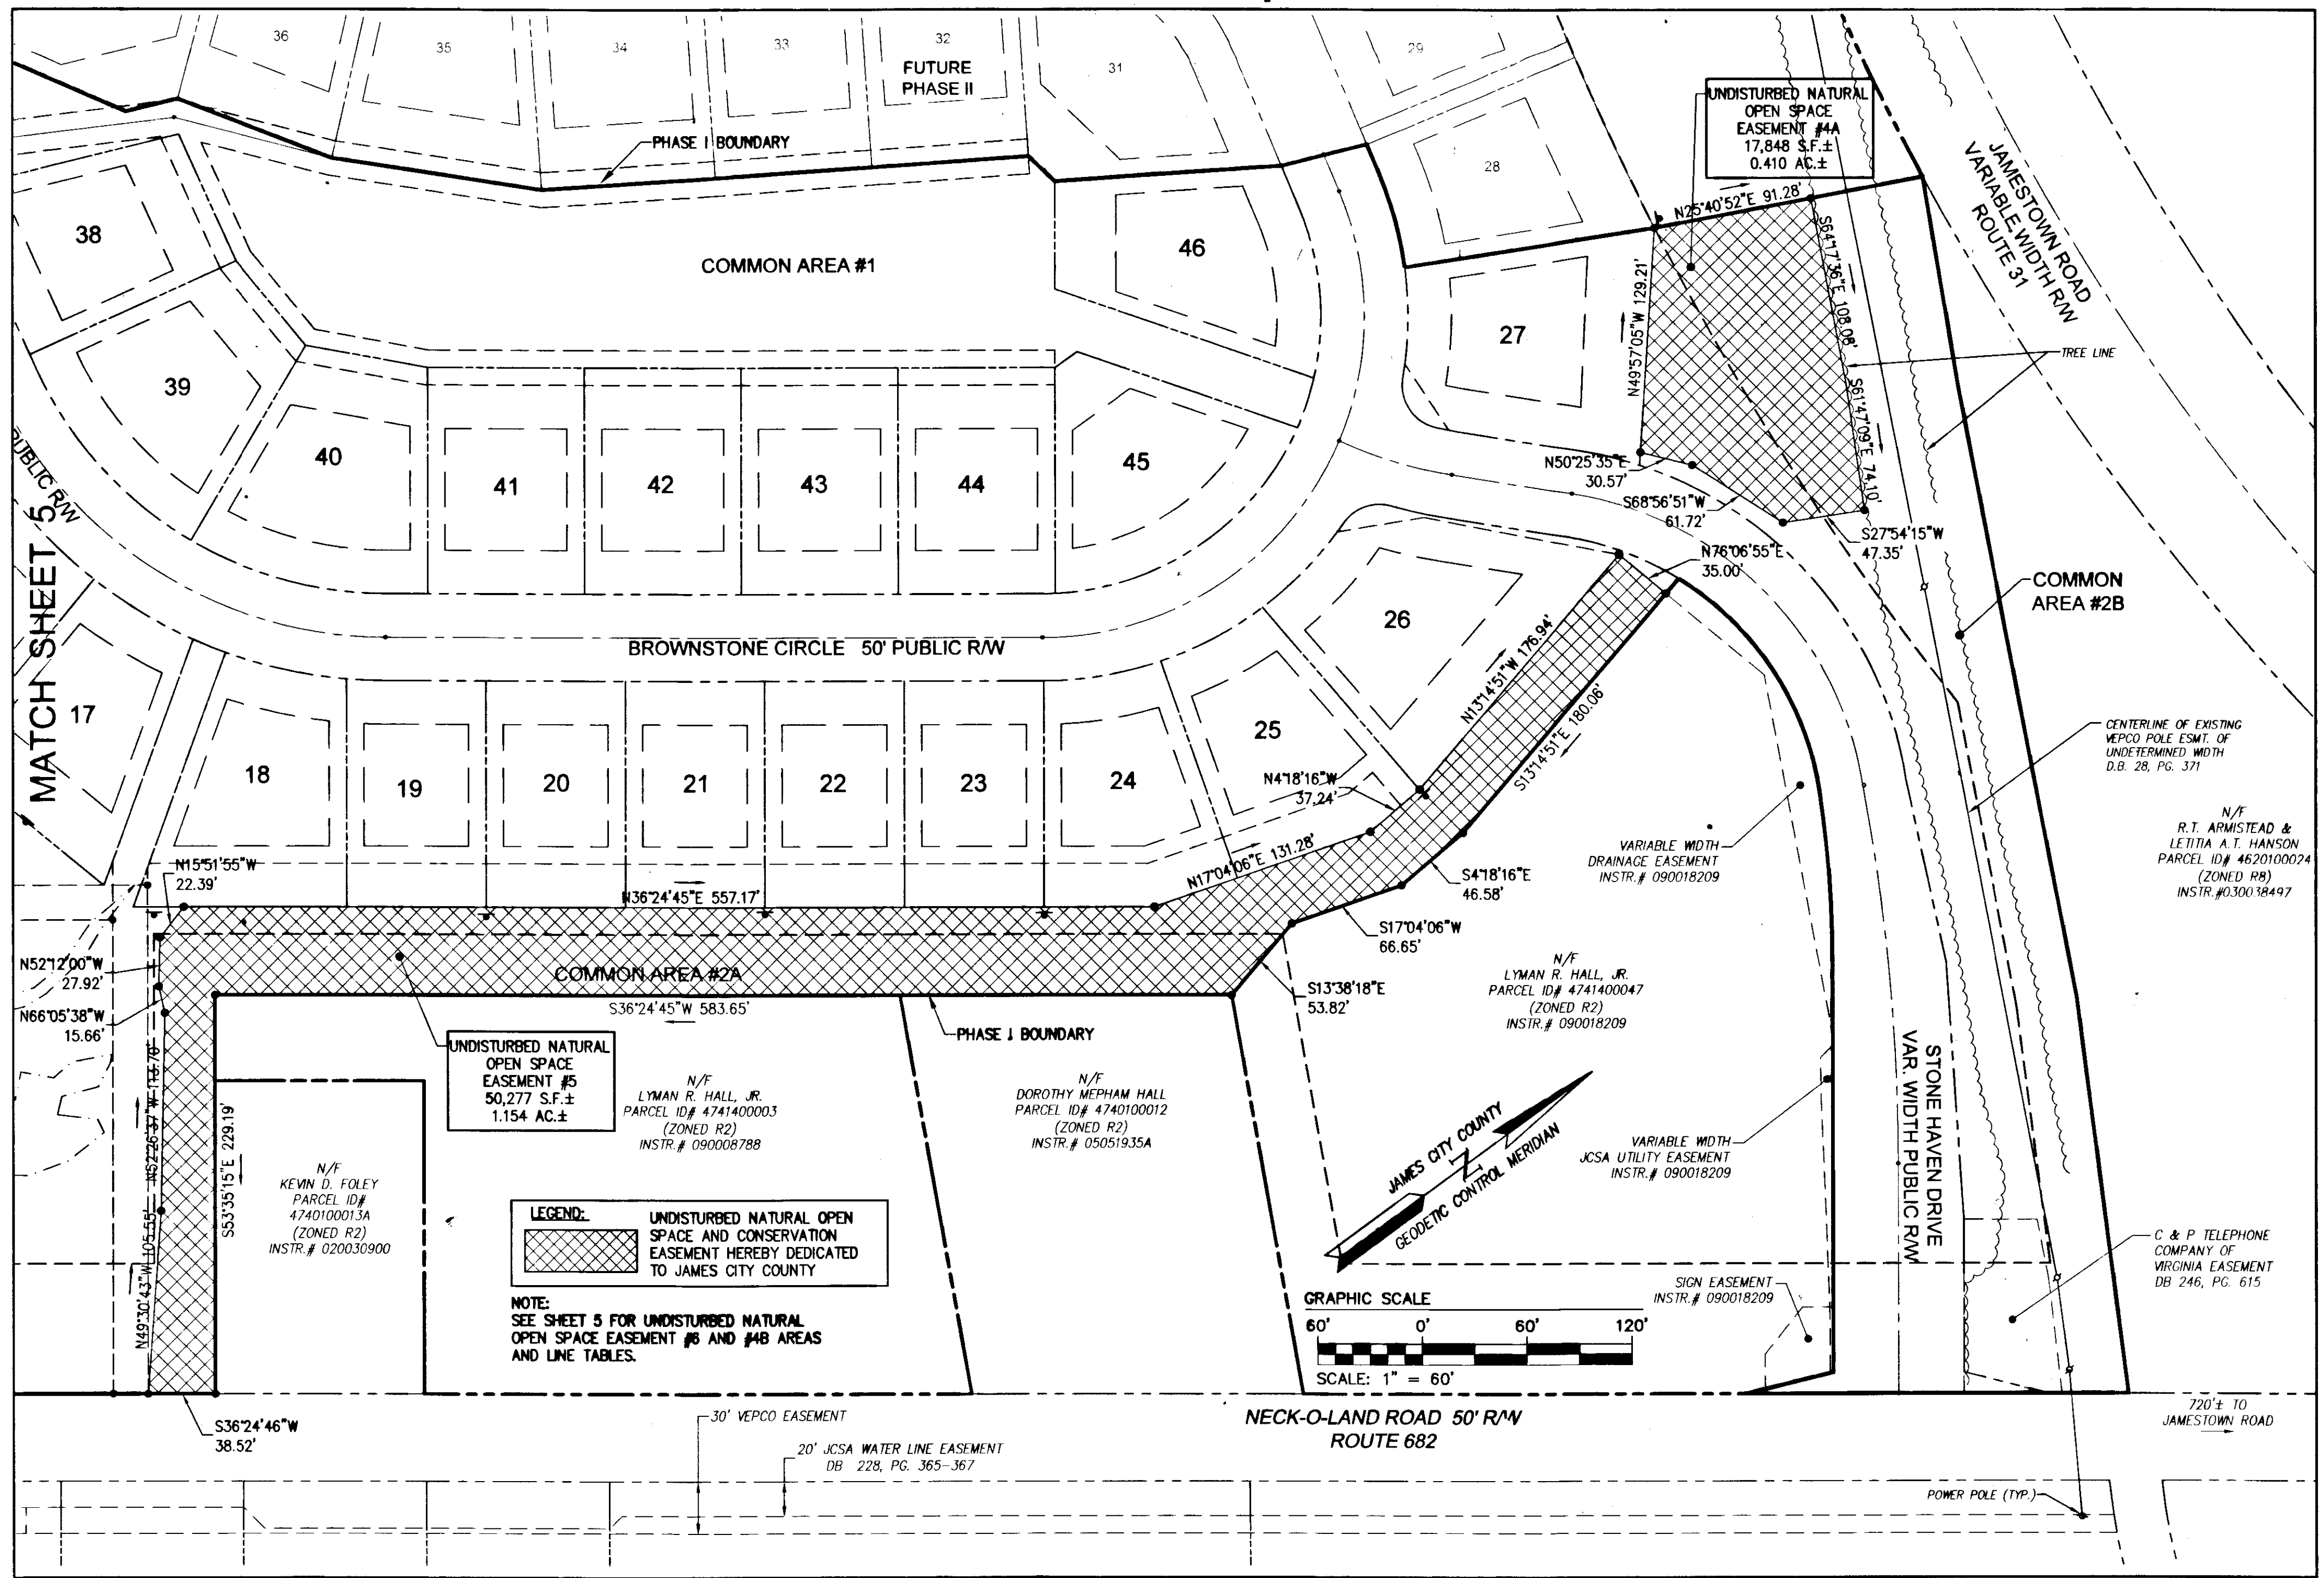


City of Williamsburg & County of James City
Circuit Court: This PLAT was recorded on
July 2, 2014

at 3:41 AM/PM, PG. 6
Document # 14000816
BETSY B. WOOLRIDGE, CLERK
Dep. Clerk

Large/Small Plat(s) Recorded
herewith as # 14000816

RECORDING COMMISSIONERS DATED JULY 31, 2013

Rev	Date	Description	JFS Revised By

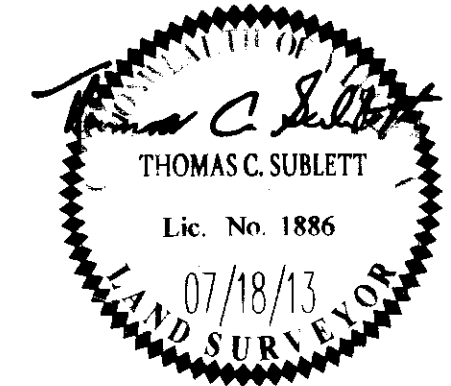

RES
CONSULTING ENGINEERS

5248 Old Towne Road, Suite 1
Williamsburg, Virginia 23188
Phone: (757) 253-0040
Fax: (757) 220-8994
www.resva.com

Hampton Roads | Central Virginia | Middle Peninsula

SUBDIVISION PLAT
PHASE I, LOTS 12-27 AND 38-46

THE COTTAGES AT STONE HAVEN
OWNER/DEVELOPER: NOL, L.L.C.

BERKELEY DISTRICT JAMES CITY COUNTY VIRGINIA

Project Contacts: TCS

Project Number: 9700-02

Scale: 1"=60' Date: 07/18/13

Sheet Number
4 of 6