

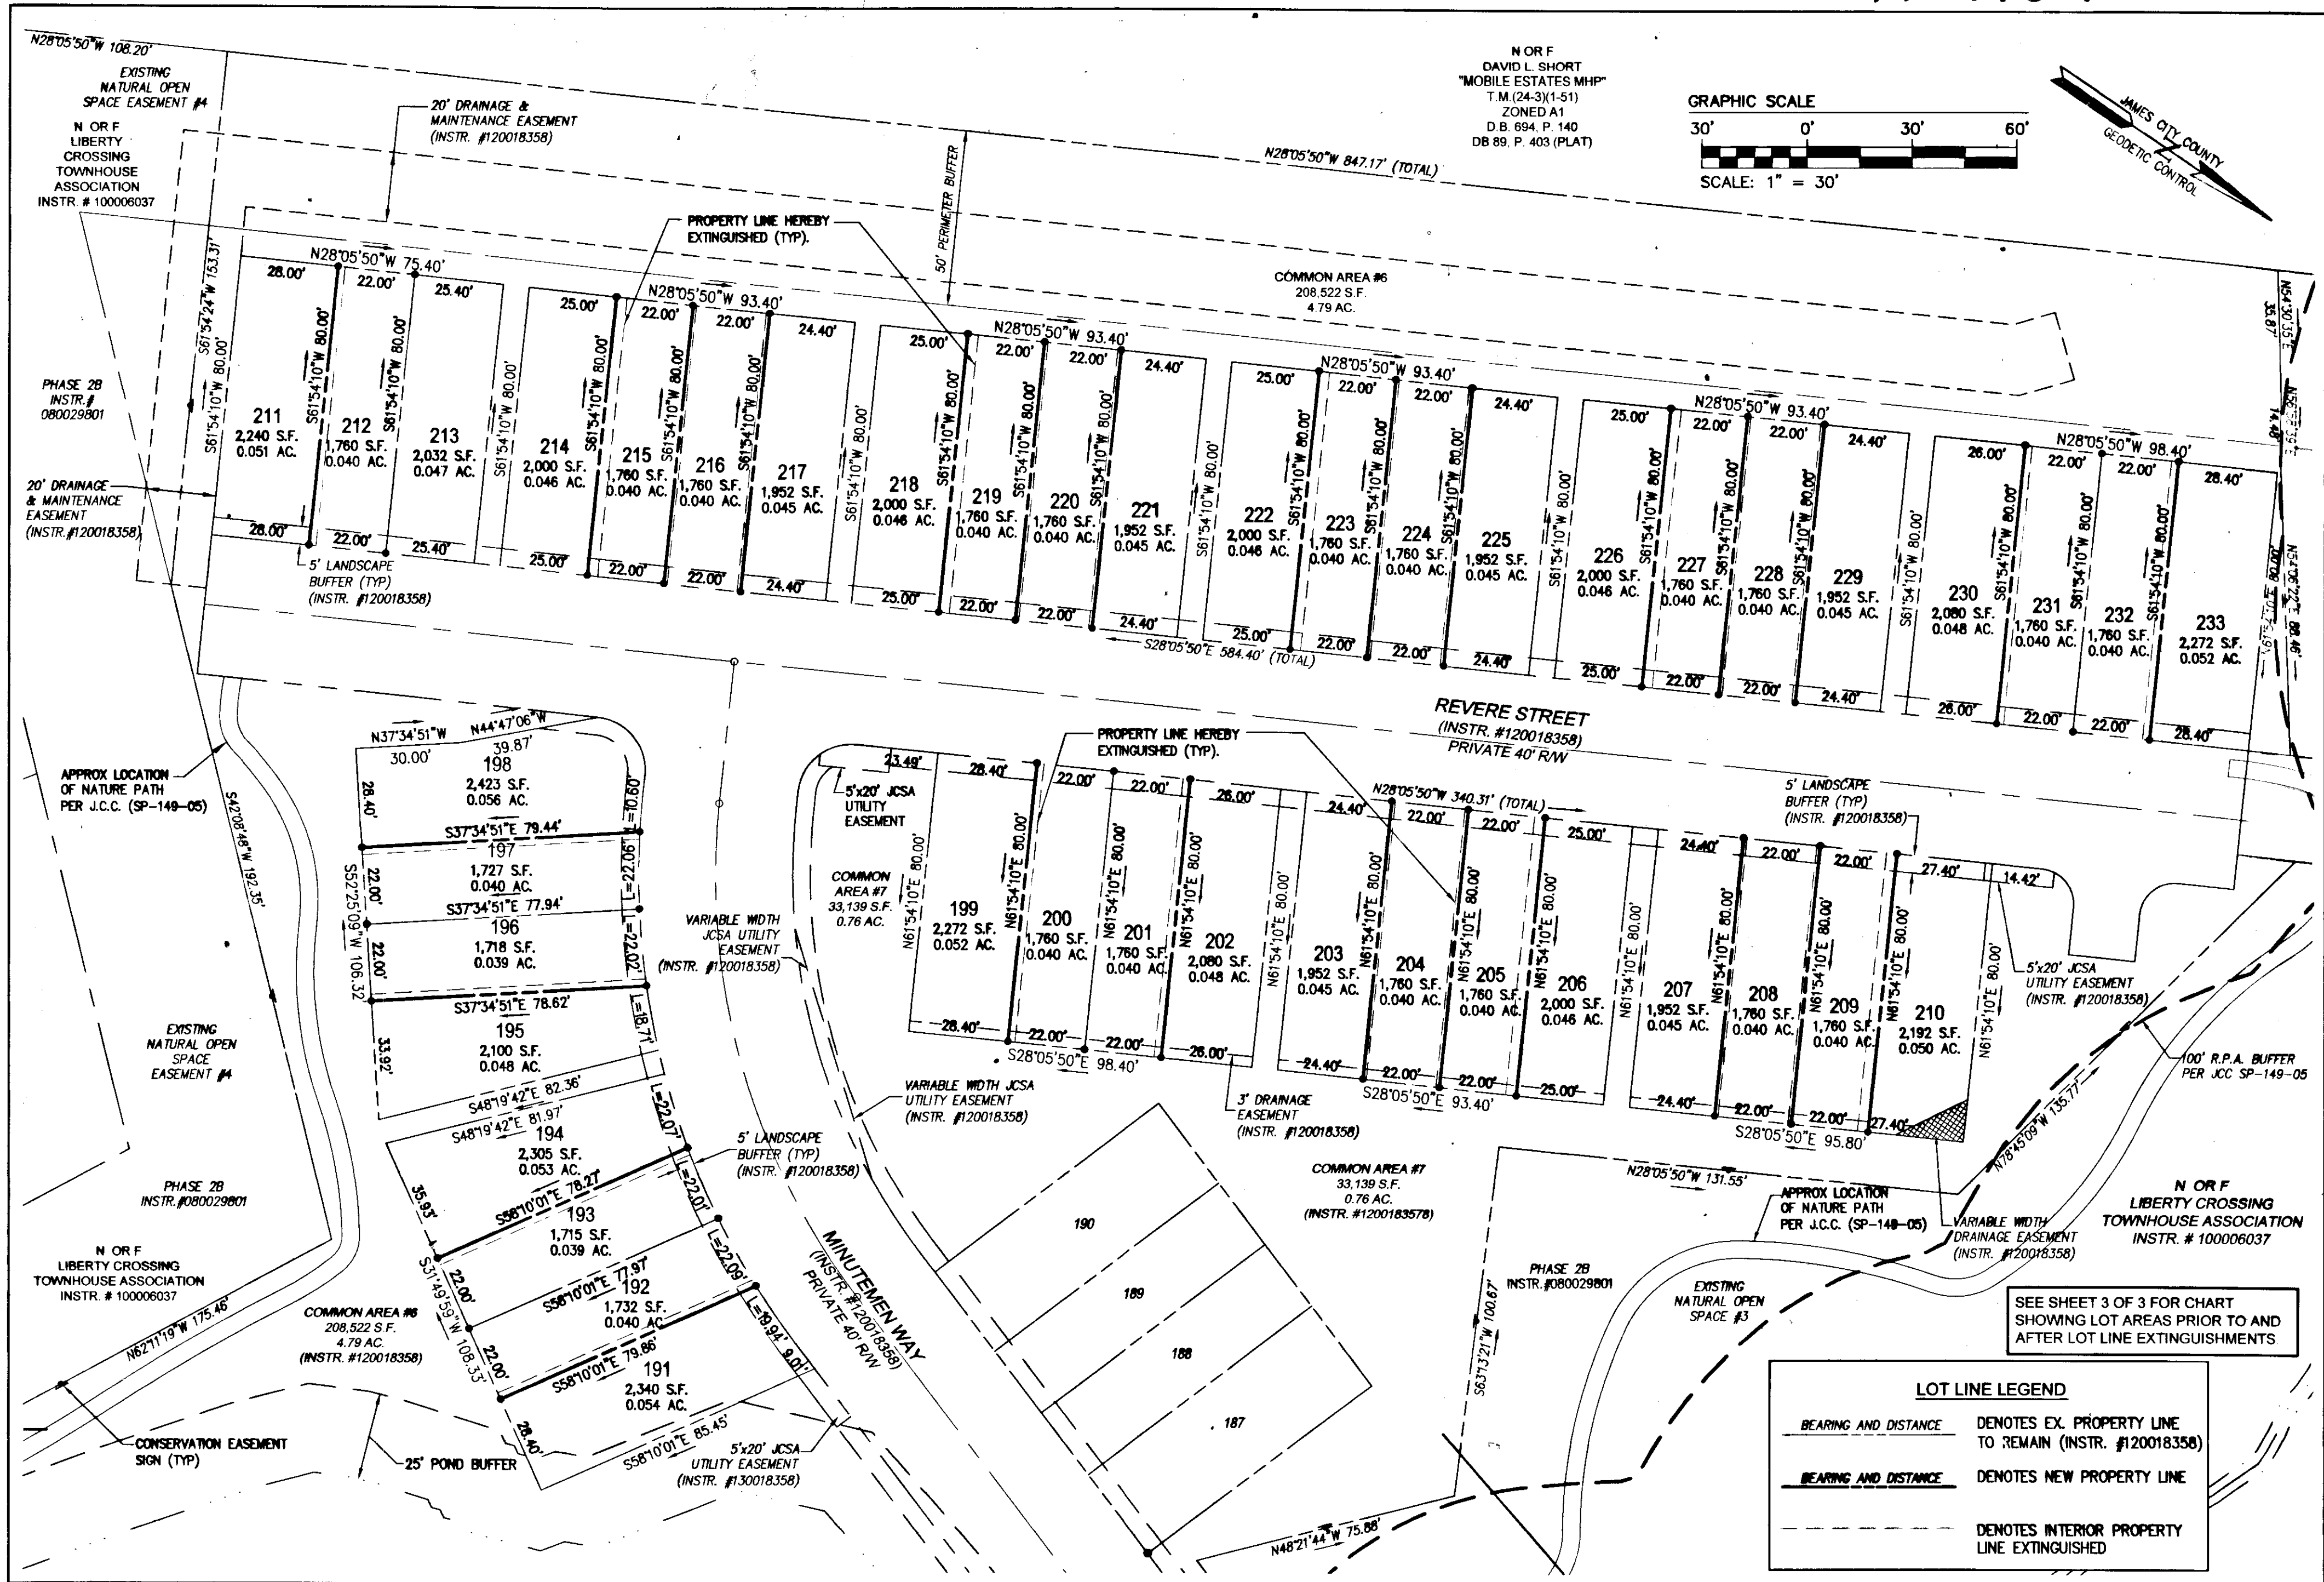




140014361

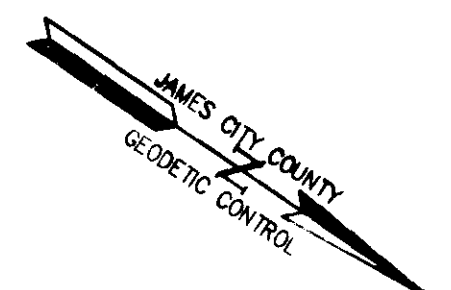

N O R F
DAVID L. SHORT
"MOBILE ESTATES MHP"
T.M. (24-3)(1-51)
ZONED A1
D.B. 694, P. 140
DB 89, P. 403 (PLAT)

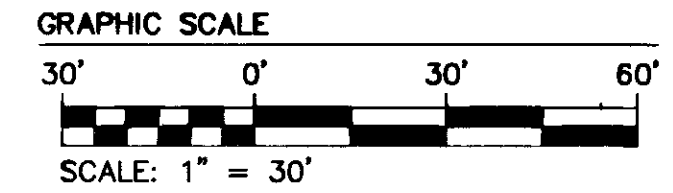

3	Large/Small Plat(s) Recorded	City of Williamsburg & County of James City Circuit Court: This PLAT was recorded on September 8, 2014	
	herewith as # 140014361	at 8:35 AM/PM, PG _____	
		Document # 140014361	
		BETSY B. WOOLRIDGE, CLERK	
		<i>Amy Steyer</i> , Dep. Clerk	
1	7/16/14	REVISIONS PER JCC COMMENTS DATED MAY 2014	
Rev	Date	Description	Revised By
			JAG

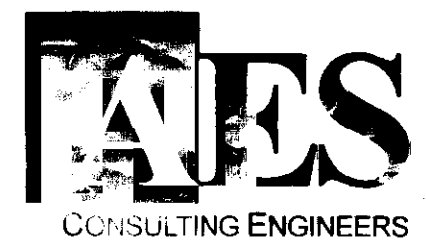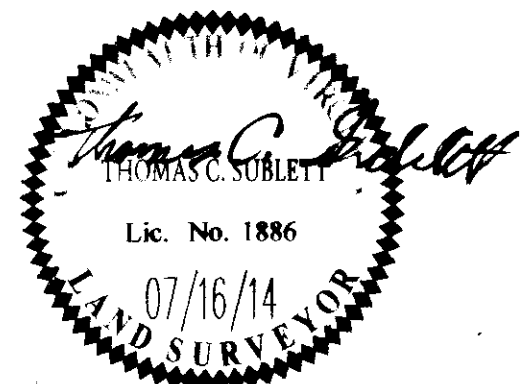

5248 Old Towne Road, Suite 1
Williamsburg, Virginia 23188
Phone: (757) 253-0040
Fax: (757) 220-8994
www.aesva.com

**BOUNDARY LINE ADJUSTMENT
AND LOT LINE EXTINGUISHMENT
LOTS 191-233
PHASE 3
LIBERTY CROSSING**

STONEHOUSE DISTRICT JAMES CITY COUNTY VIRGINIA

Project Contacts:	JAG/TCS
Project Number:	9353-05
Scale:	1"=30'
Date:	05/06/14
Sheet Number	2 of 3