



142316

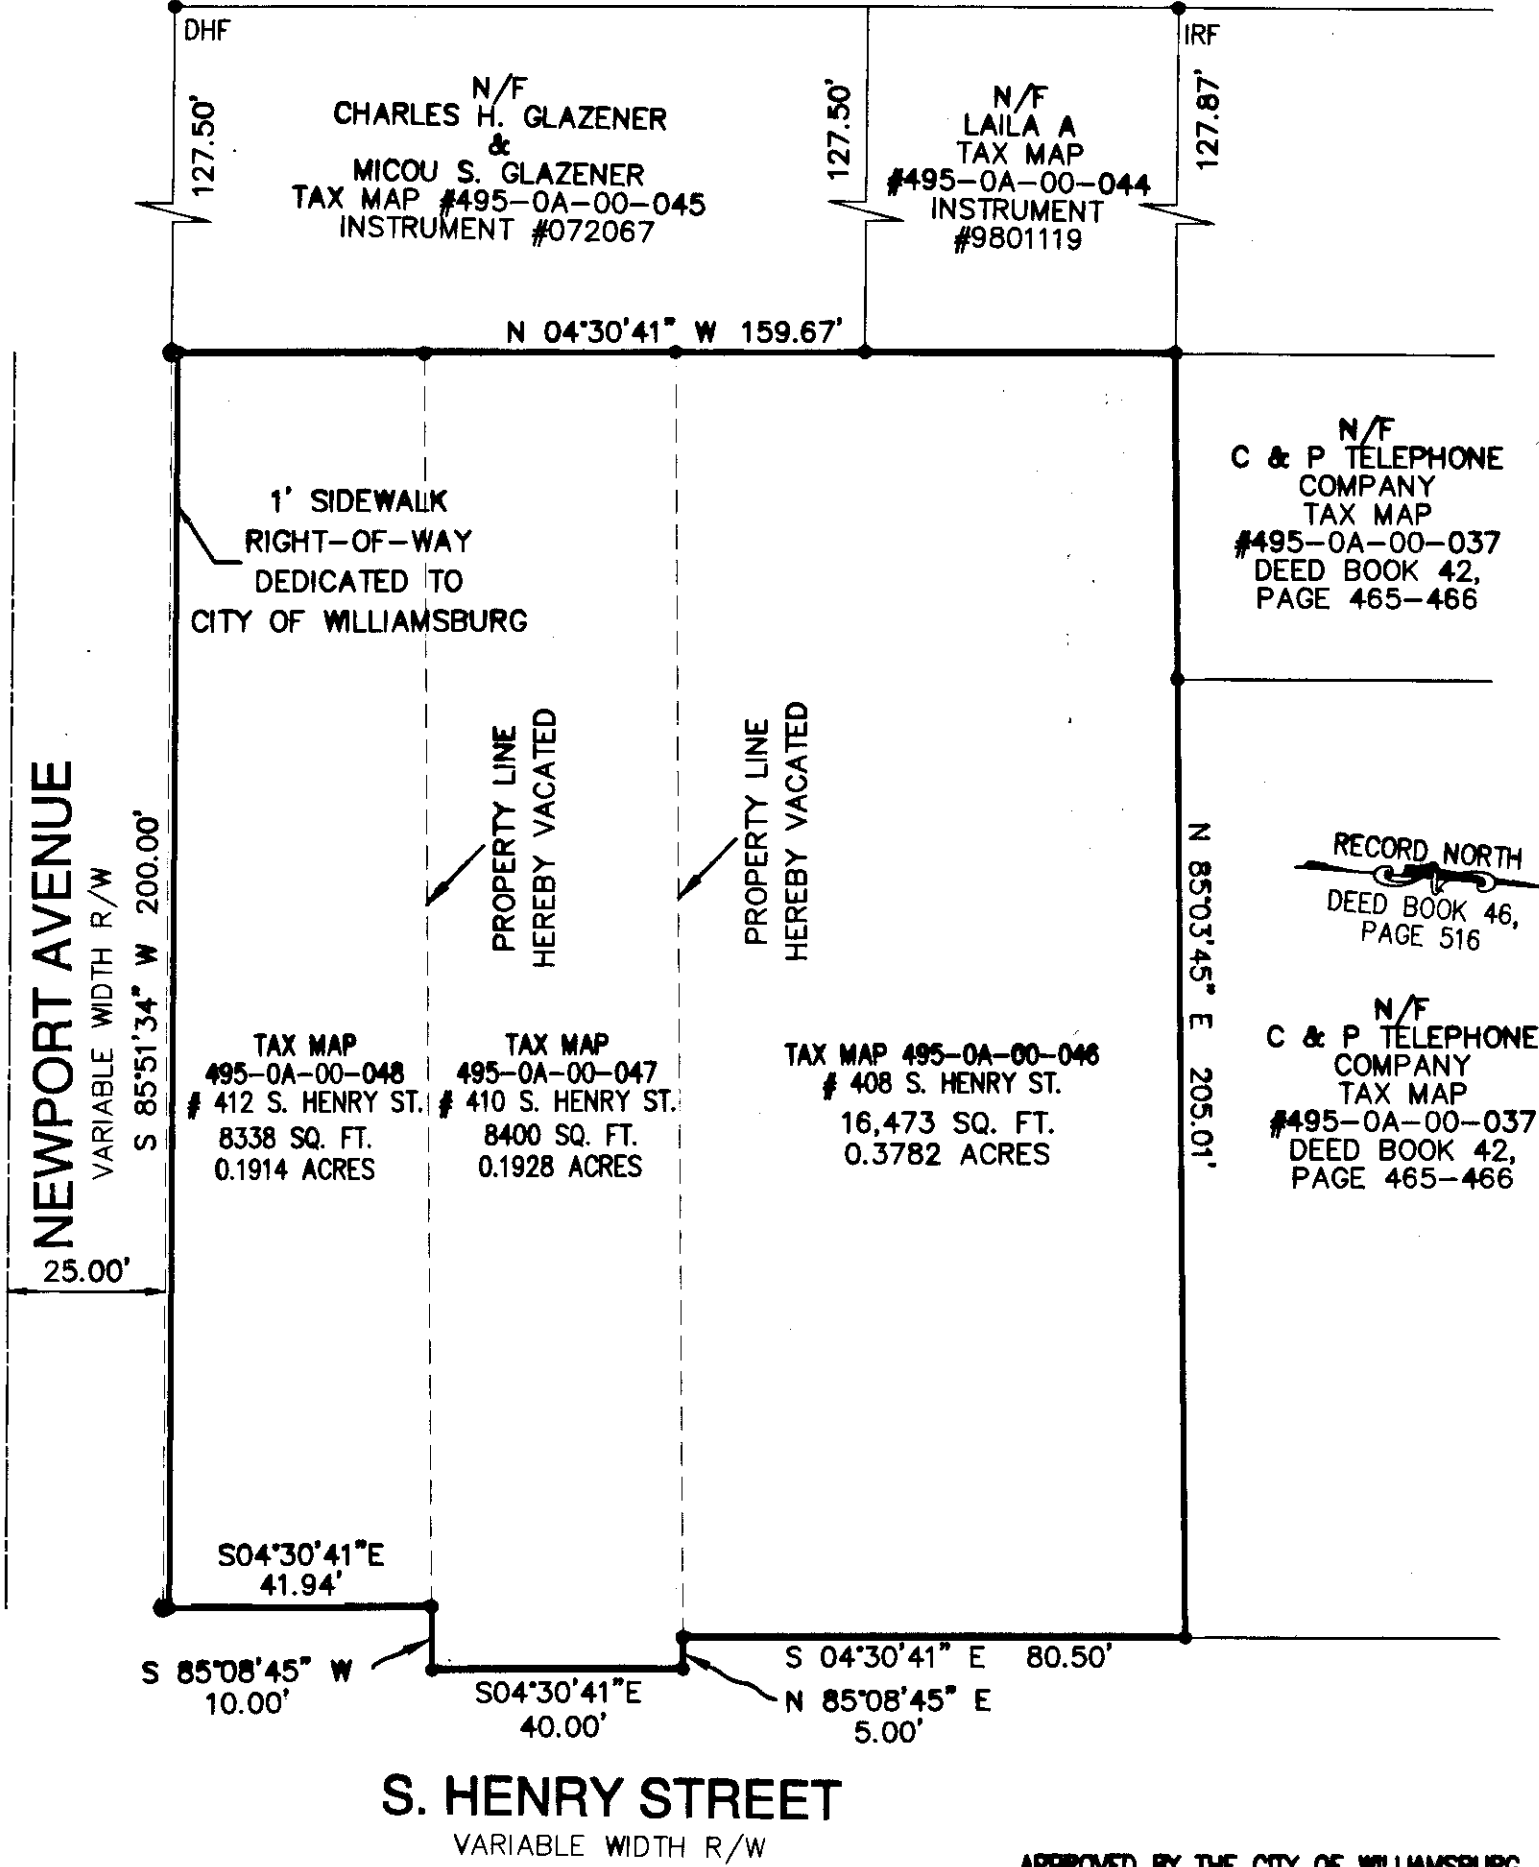

APPROVED BY THE CITY OF WILLIAMSBURG, VA.

Rad T. Nehr 10/13/14
SIGNATURE DATE

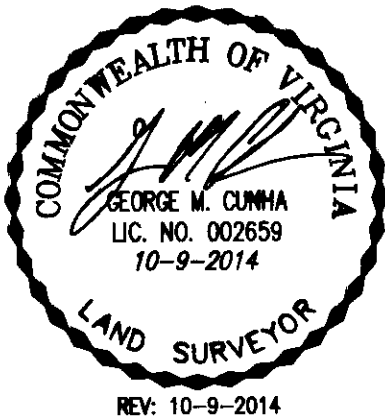

2 Small
Lesser Small Plat(s) Recorded
Herewith as # 142316

CONSOLIDATION, VACATION & DEDICATION PLAT
ON THE PROPERTY STANDING IN THE NAME OF
ST RULE PROPERTIES, LLC.
INSTRUMENT NUMBER ~~122316~~ 122317
CITY OF WILLIAMSBURG, VIRGINIA.
DATE: 10/03/2012 SCALE: 1"=30'

City of Williamsburg & County of James City
Circuit Court: This PLAT was recorded on
October 14, 2014

at 9:48 AM/PM, P# PG
Document # 142316
BETSY B. WOOLRIDGE, CLERK
Amy Forey, Dep. Clerk

PAGE 2 OF 2



150 STRAWBERRY PLAINS ROAD, SUITE D
WILLIAMSBURG, VIRGINIA 23188
(757) 345-2866 - (757) 345-2877 (FAX)

