



150190

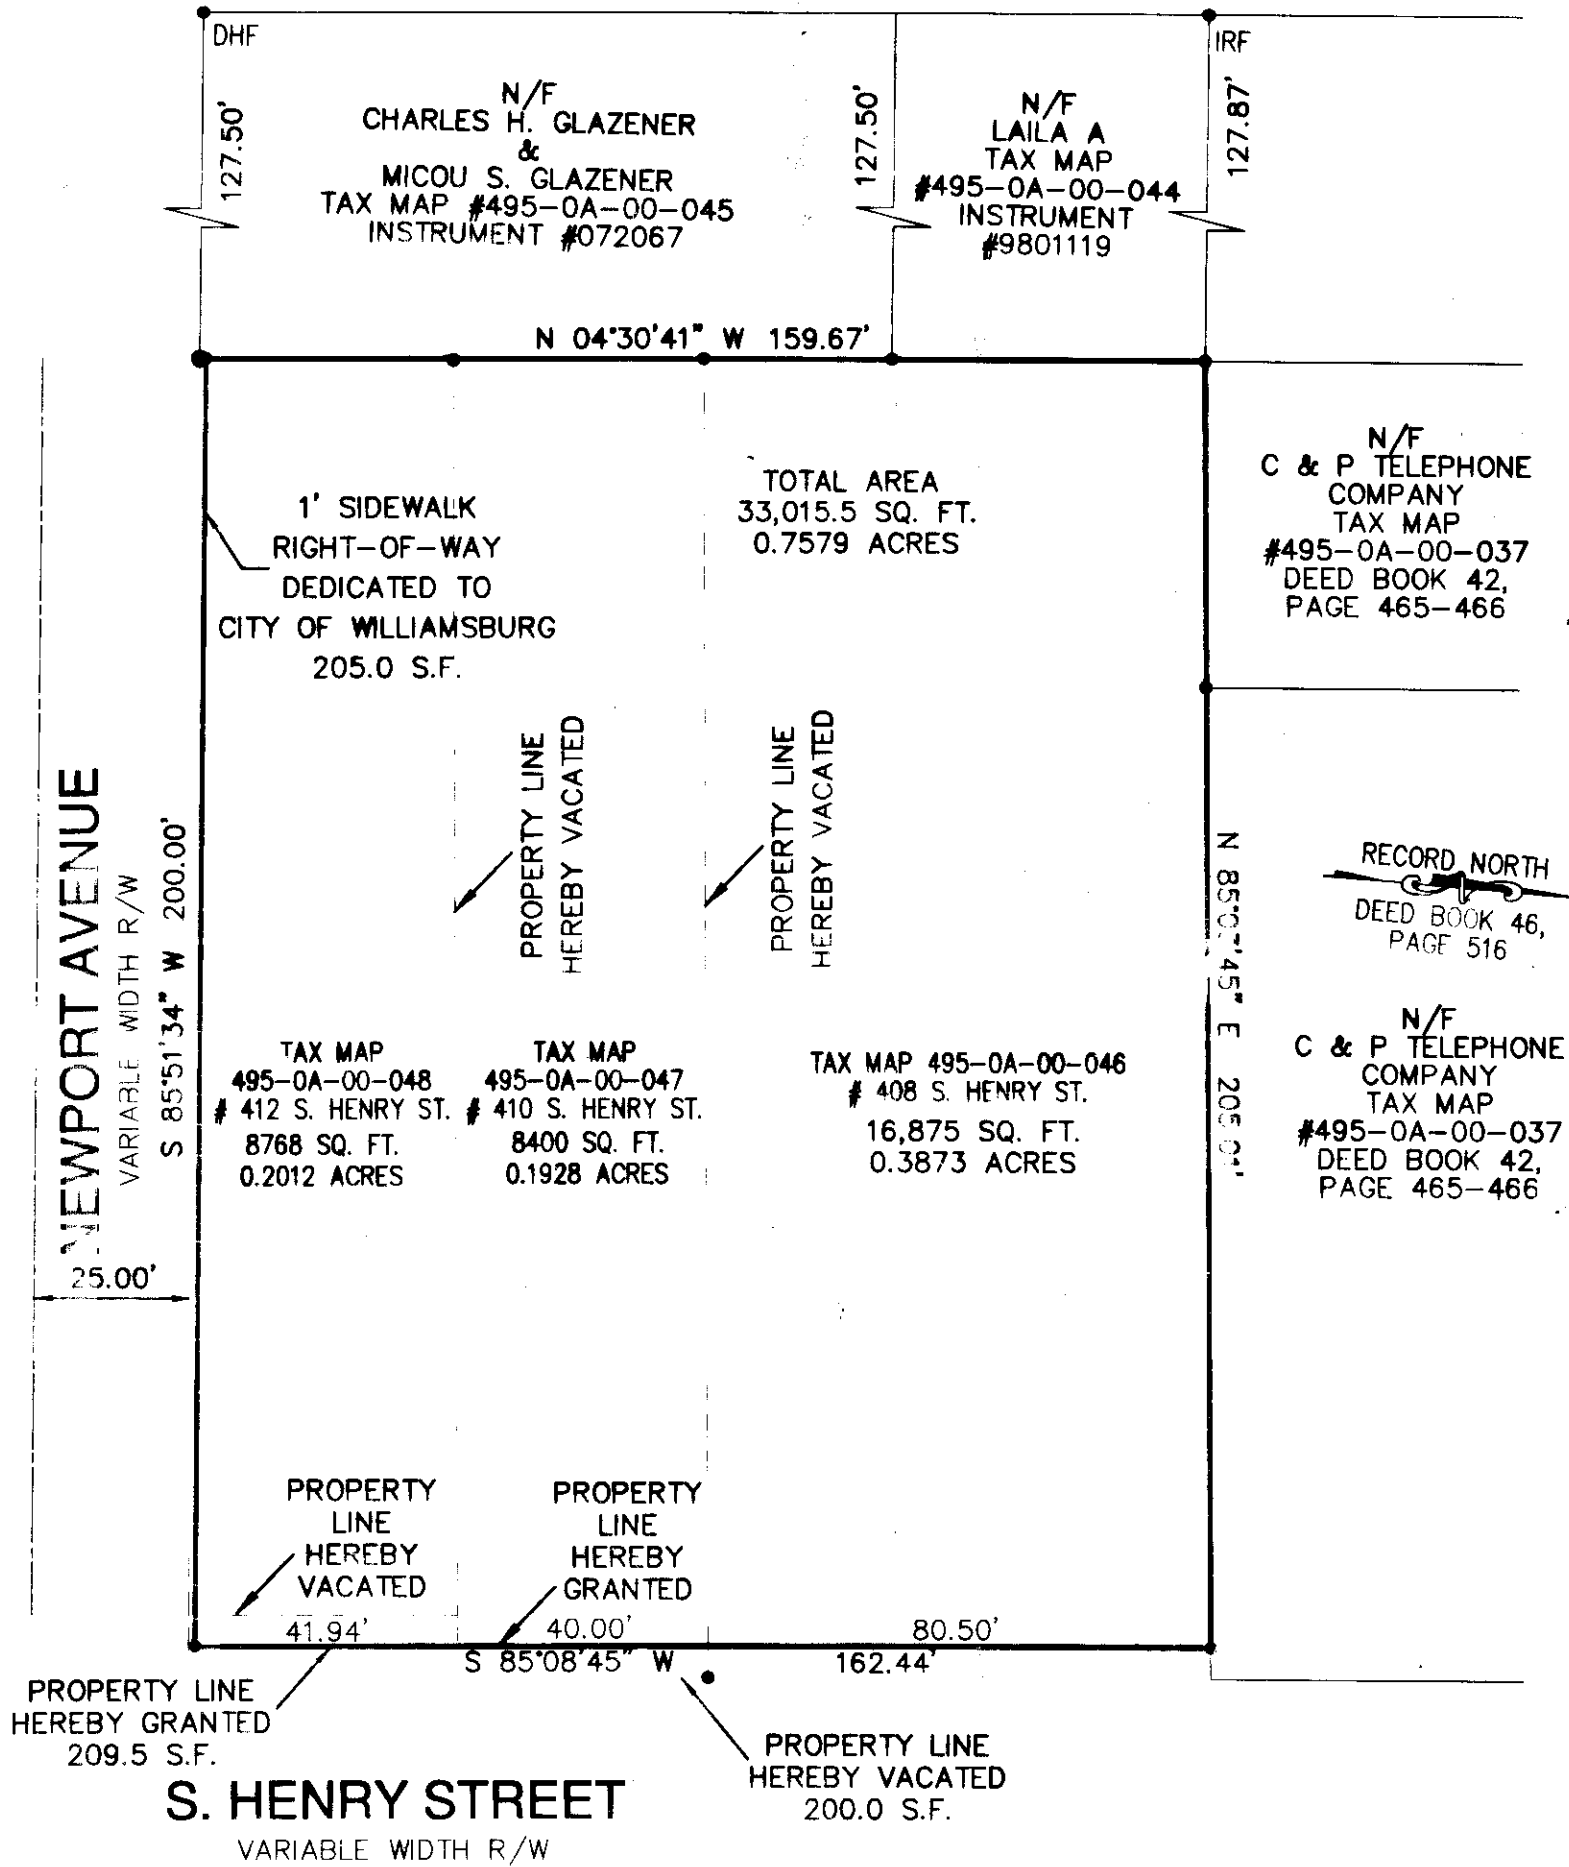

APPROVED BY THE CITY OF WILLIAMSBURG, VA.

Reed T. Neth 1/28/15
SIGNATURE DATE

2 Large/Small Plat(s) Recorded
herewith as # 150190

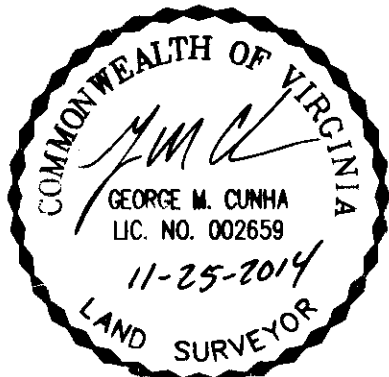

REV: 10-9-2014
REV: 10-30-2014
REV: 11-7-2014
REV: 11-13-2014
REV: 11-25-2014

City of Williamsburg & County of James City
Circuit Court: This PLAT was recorded on
January 29, 2015
at 3:31 AM/PM, PB PG
Document # 150190
Betsy B. Woolridge, CLERK
gmy storey, Dep. Clerk

CONSOLIDATION, VACATION & DEDICATION PLAT
ON THE PROPERTY STANDING IN THE NAME OF
ST RULE PROPERTIES, LLC.
INSTRUMENT NUMBER 120002317
CITY OF WILLIAMSBURG, VIRGINIA.
DATE: 10/03/2012 SCALE: 1"=30'

PAGE 2 OF 2



150 STRAWBERRY PLAINS ROAD, SUITE D
WILLIAMSBURG, VIRGINIA 23188
(757) 345-2866 - (757) 345-2877 (FAX)

