


Exhibit C - Easement and Access Area Exhibit

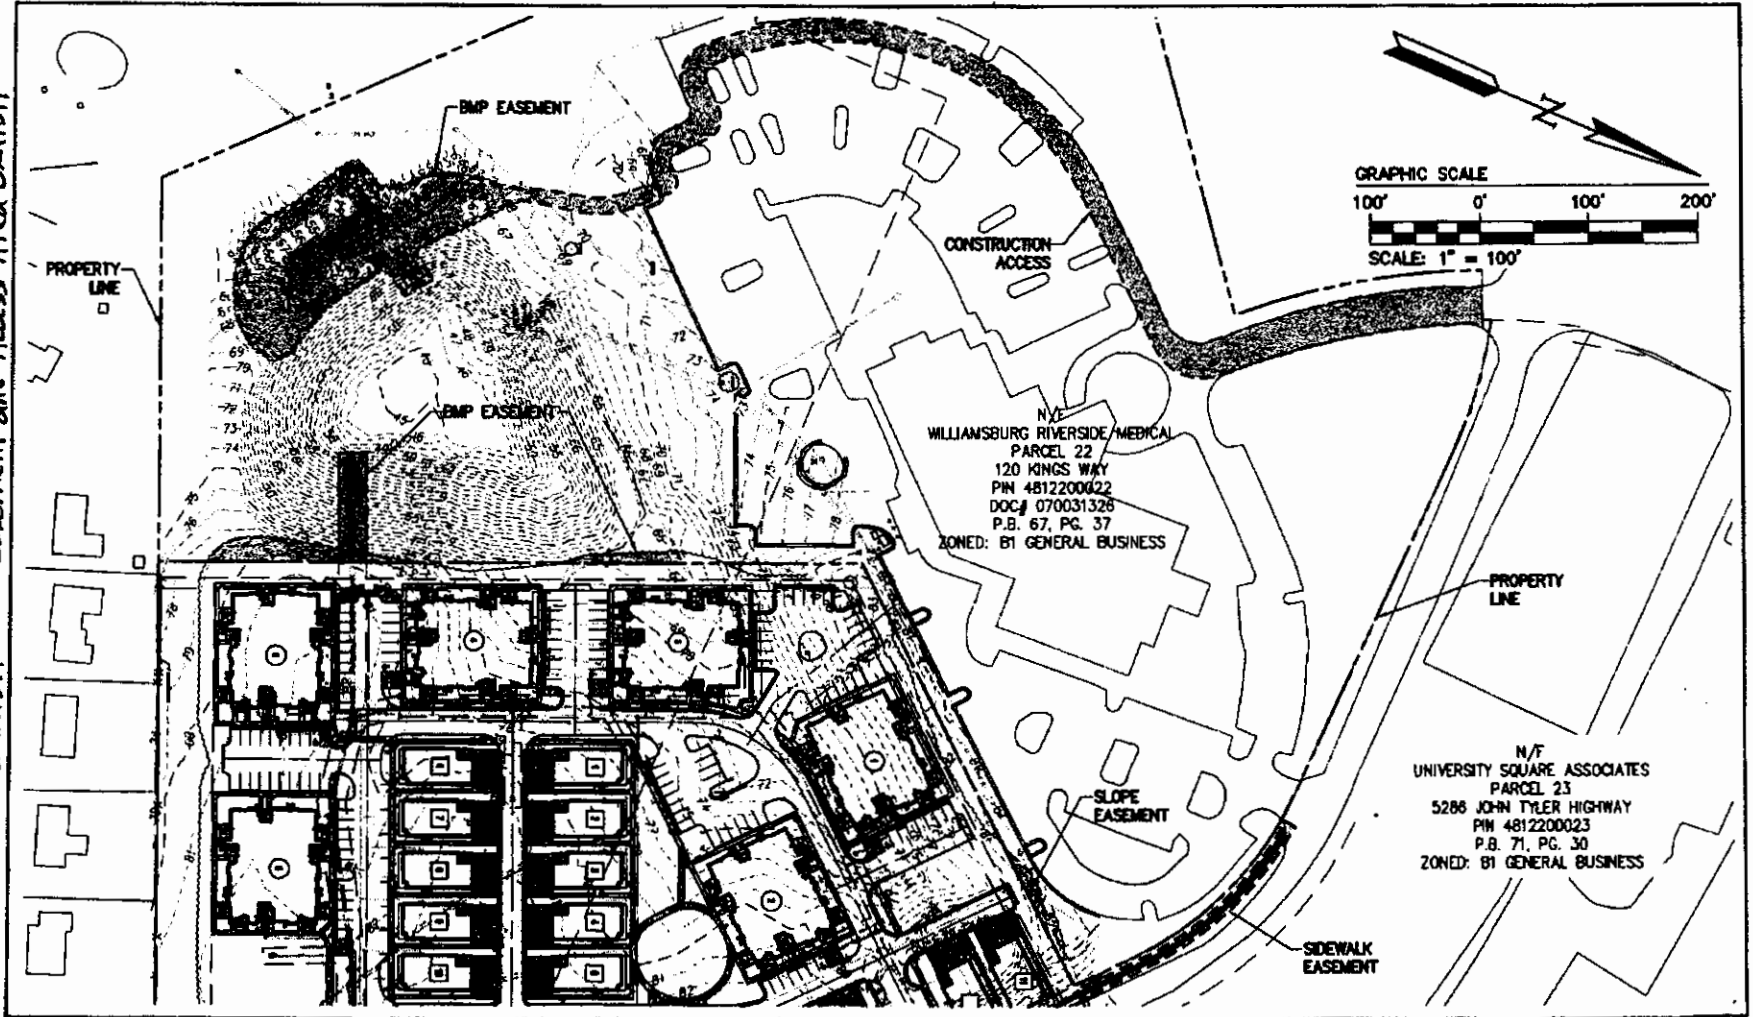

Page 14 of 14

AIES
CONSULTING ENGINEERS

4848 Chain Bridge Road, Suite 1
Williamsburg, Virginia 23188
Phone (757) 480-4800
Fax (757) 220-4804
www.aies.com


ENCROACHMENT EXHIBIT

THE PROMENADE
AT JOHN TYLER


Project Owner:	DMC
Project Number:	10228-01
Scale:	1" = 100'
Sheet Number:	EX-1