

OWNER:

CARTER'S GROVE ASSOCIATES, LLC
8797 Pocahontas Trl
PIN# 5910100030
By: Samuel M. Menco
Manager

Initials _____

CARTER'S GROVE
PROPERTY
400.93 ACRES


Location of cable as
installed defines the
centerline of easement

N/F
Williamsburg-James City County
8901 Pocahontas Trl.
PIN#5920100046

N/F
DYARRCC, Inc.
1708 Endeavor Dr.
PIN#5920100021

Legend

- Location of Boundary Lines of Right of Way
VARIABLE in Width
- Indicates Property Line is Right-of-Way
Boundary
VARIABLE in Width

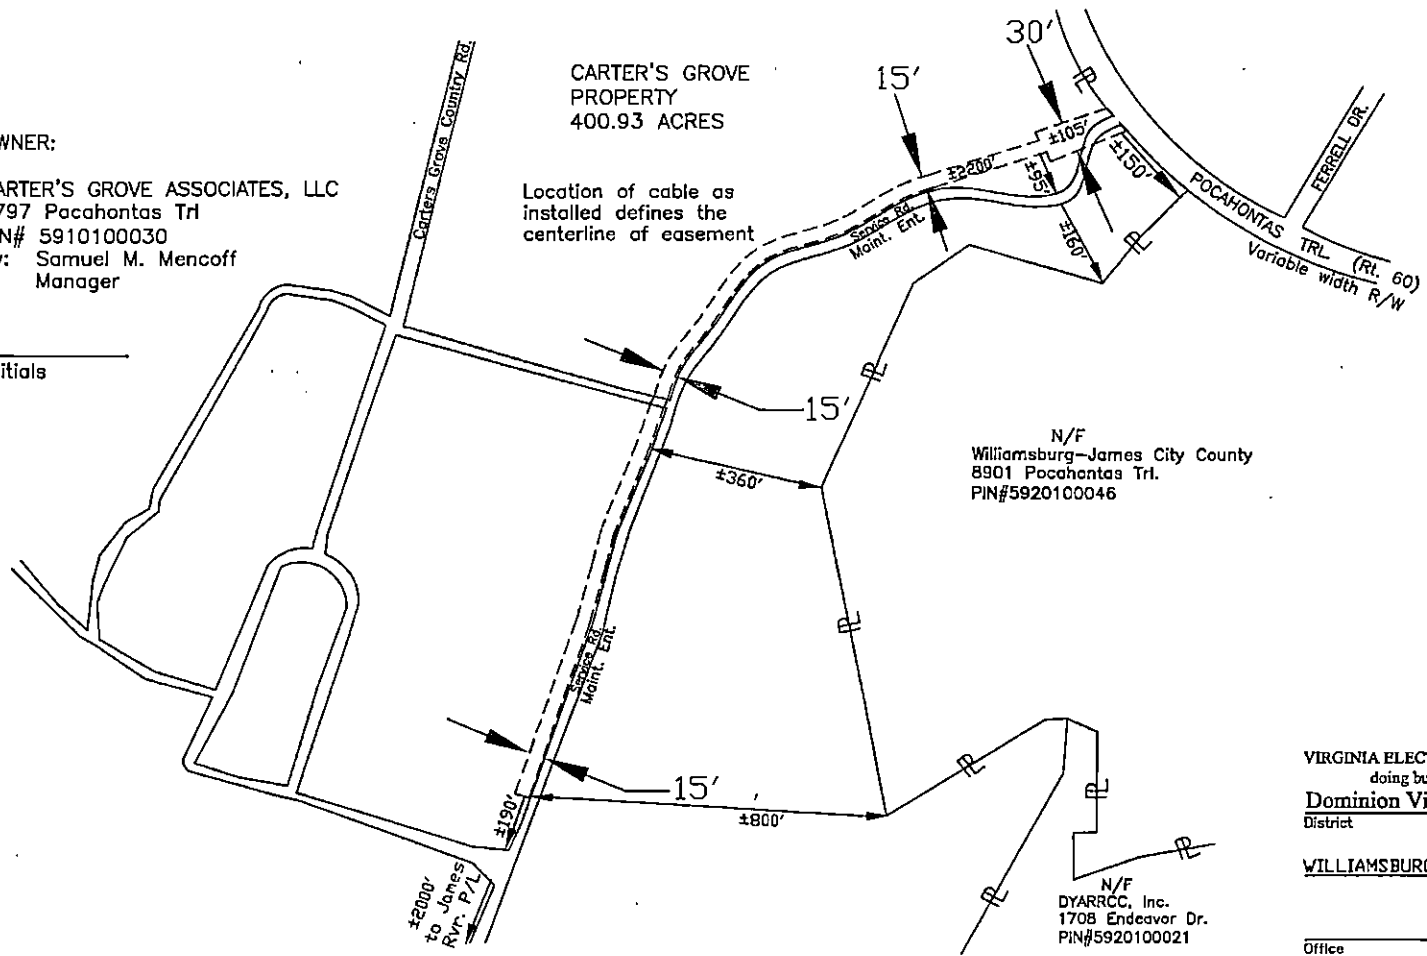

**Plat to Accompany
Right-of-Way Agreement**

VIRGINIA ELECTRIC AND POWER COMPANY doing business as Dominion Virginia Power		CH/UG (BOTH)
District	WILLIAMSBURG	
	County	State
	James City County VA	
Office	Plat Number	
WILLIAMSBURG	28-17-0020	
Estimate Number	Grid Number	
10067285	M2133/M2134	
Date	By	
03/13/2017	<i>Cheryl A. [Signature]</i>	