

180013636

FAMILY SUBDIVISION

OF THE PROPERTY OF
FREDERICK C., II & TRINA M. JOHNSON


PARCEL ID # 0320100005
JAMES CITY CASE # 5-0016-2018

PROPERTY SHOWN IS LOCATED
IN STONEHOUSE DISTRICT
JAMES CITY COUNTY, VIRGINIA

PROPERTY ADDRESS
194 RACEFIELD DR
TOANO, VA.

PREPARED BY
ANGLE & DISTANCE LAND SURVEYING, INC.
269 RACEFIELD DRIVE, TOANO, VA. 23168
757-561-5334
PLAT DATE 2-16-18

RECORD MERIDIAN
INSTR. # 070024720

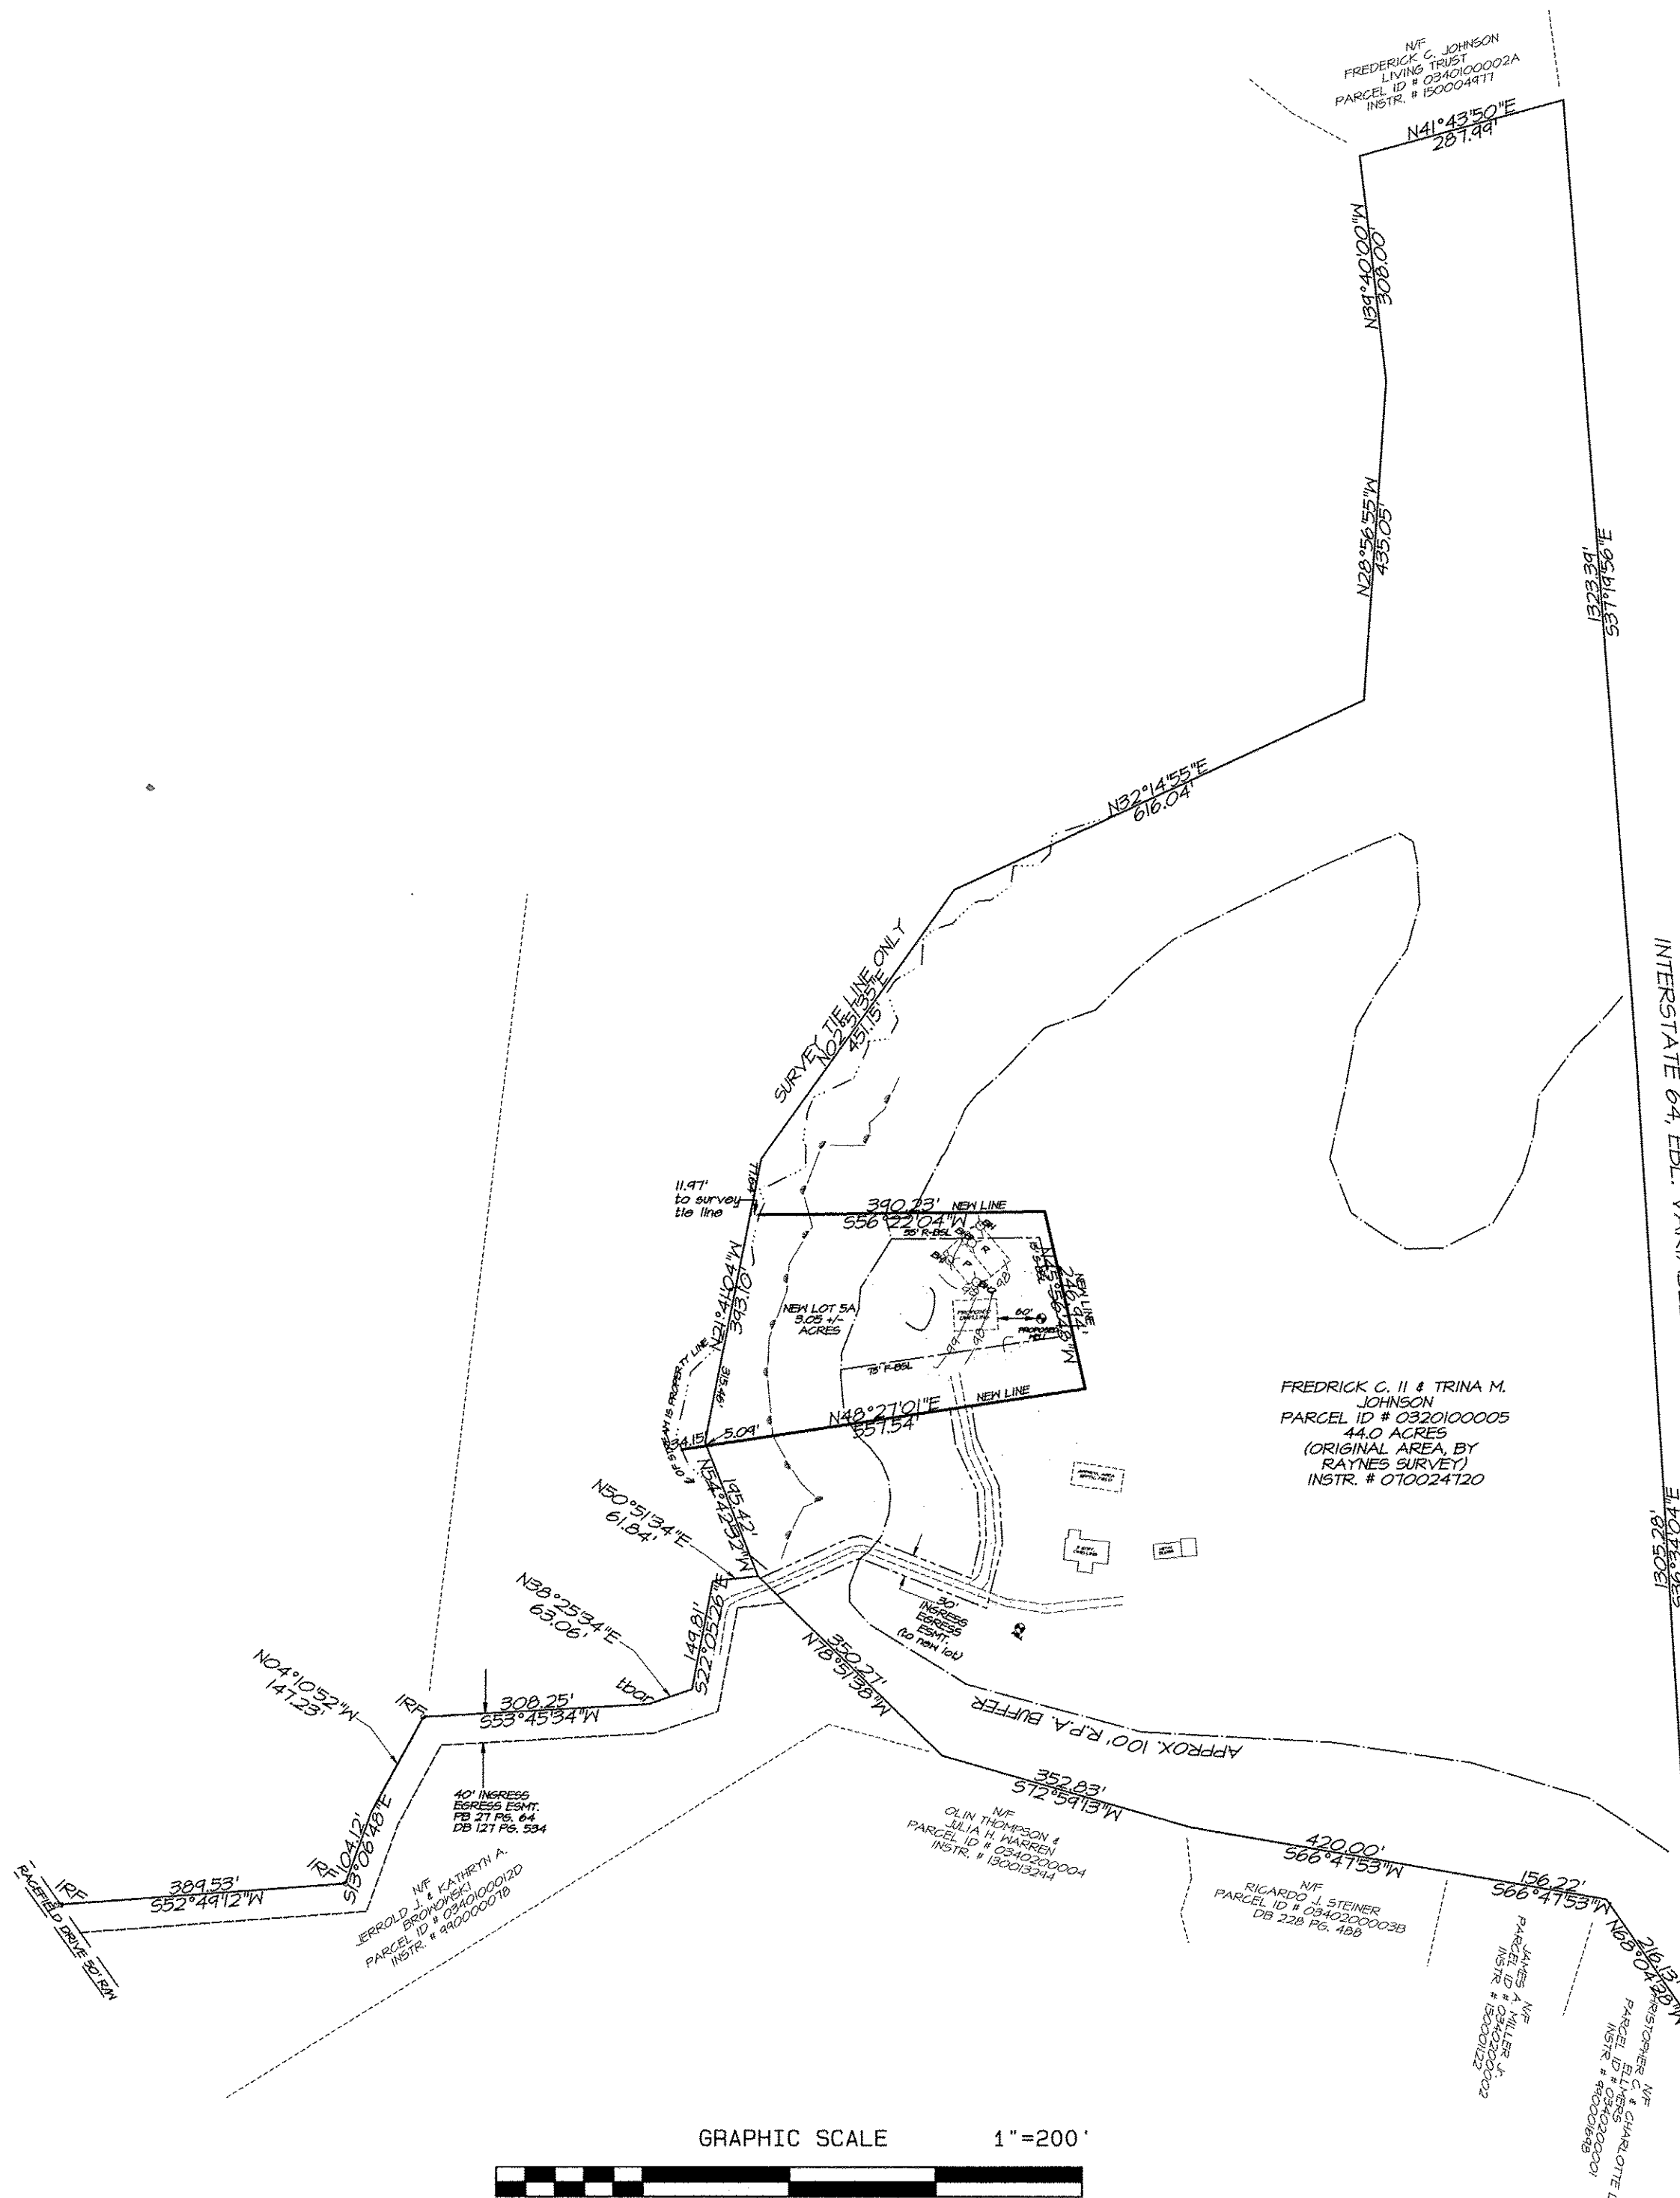

2 Large/Split Plat(s) Recorded
herewith as # 180013636

City of Williamsburg & County of James City
Circuit Court: This PLAT was recorded on
August 22, 2018
at 1:31 AM, PM, PB PG
Document # 180013636
MONA A. FOLEY, CLERK
Mona A. Foley, Clerk
Elizabeth O'Connor DC

