


180016698

HATCH LEGEND:


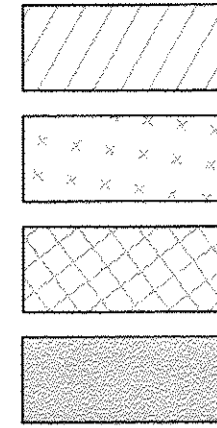


Right-of-Way to be Conveyed to Commonwealth of Virginia.

Portion of existing right-of-way to be abandoned at a future date.

Portion of existing right-of-way to be surplussed at a future date.

Portion of Existing Six Mount Zion Road to remain as right-of-way.

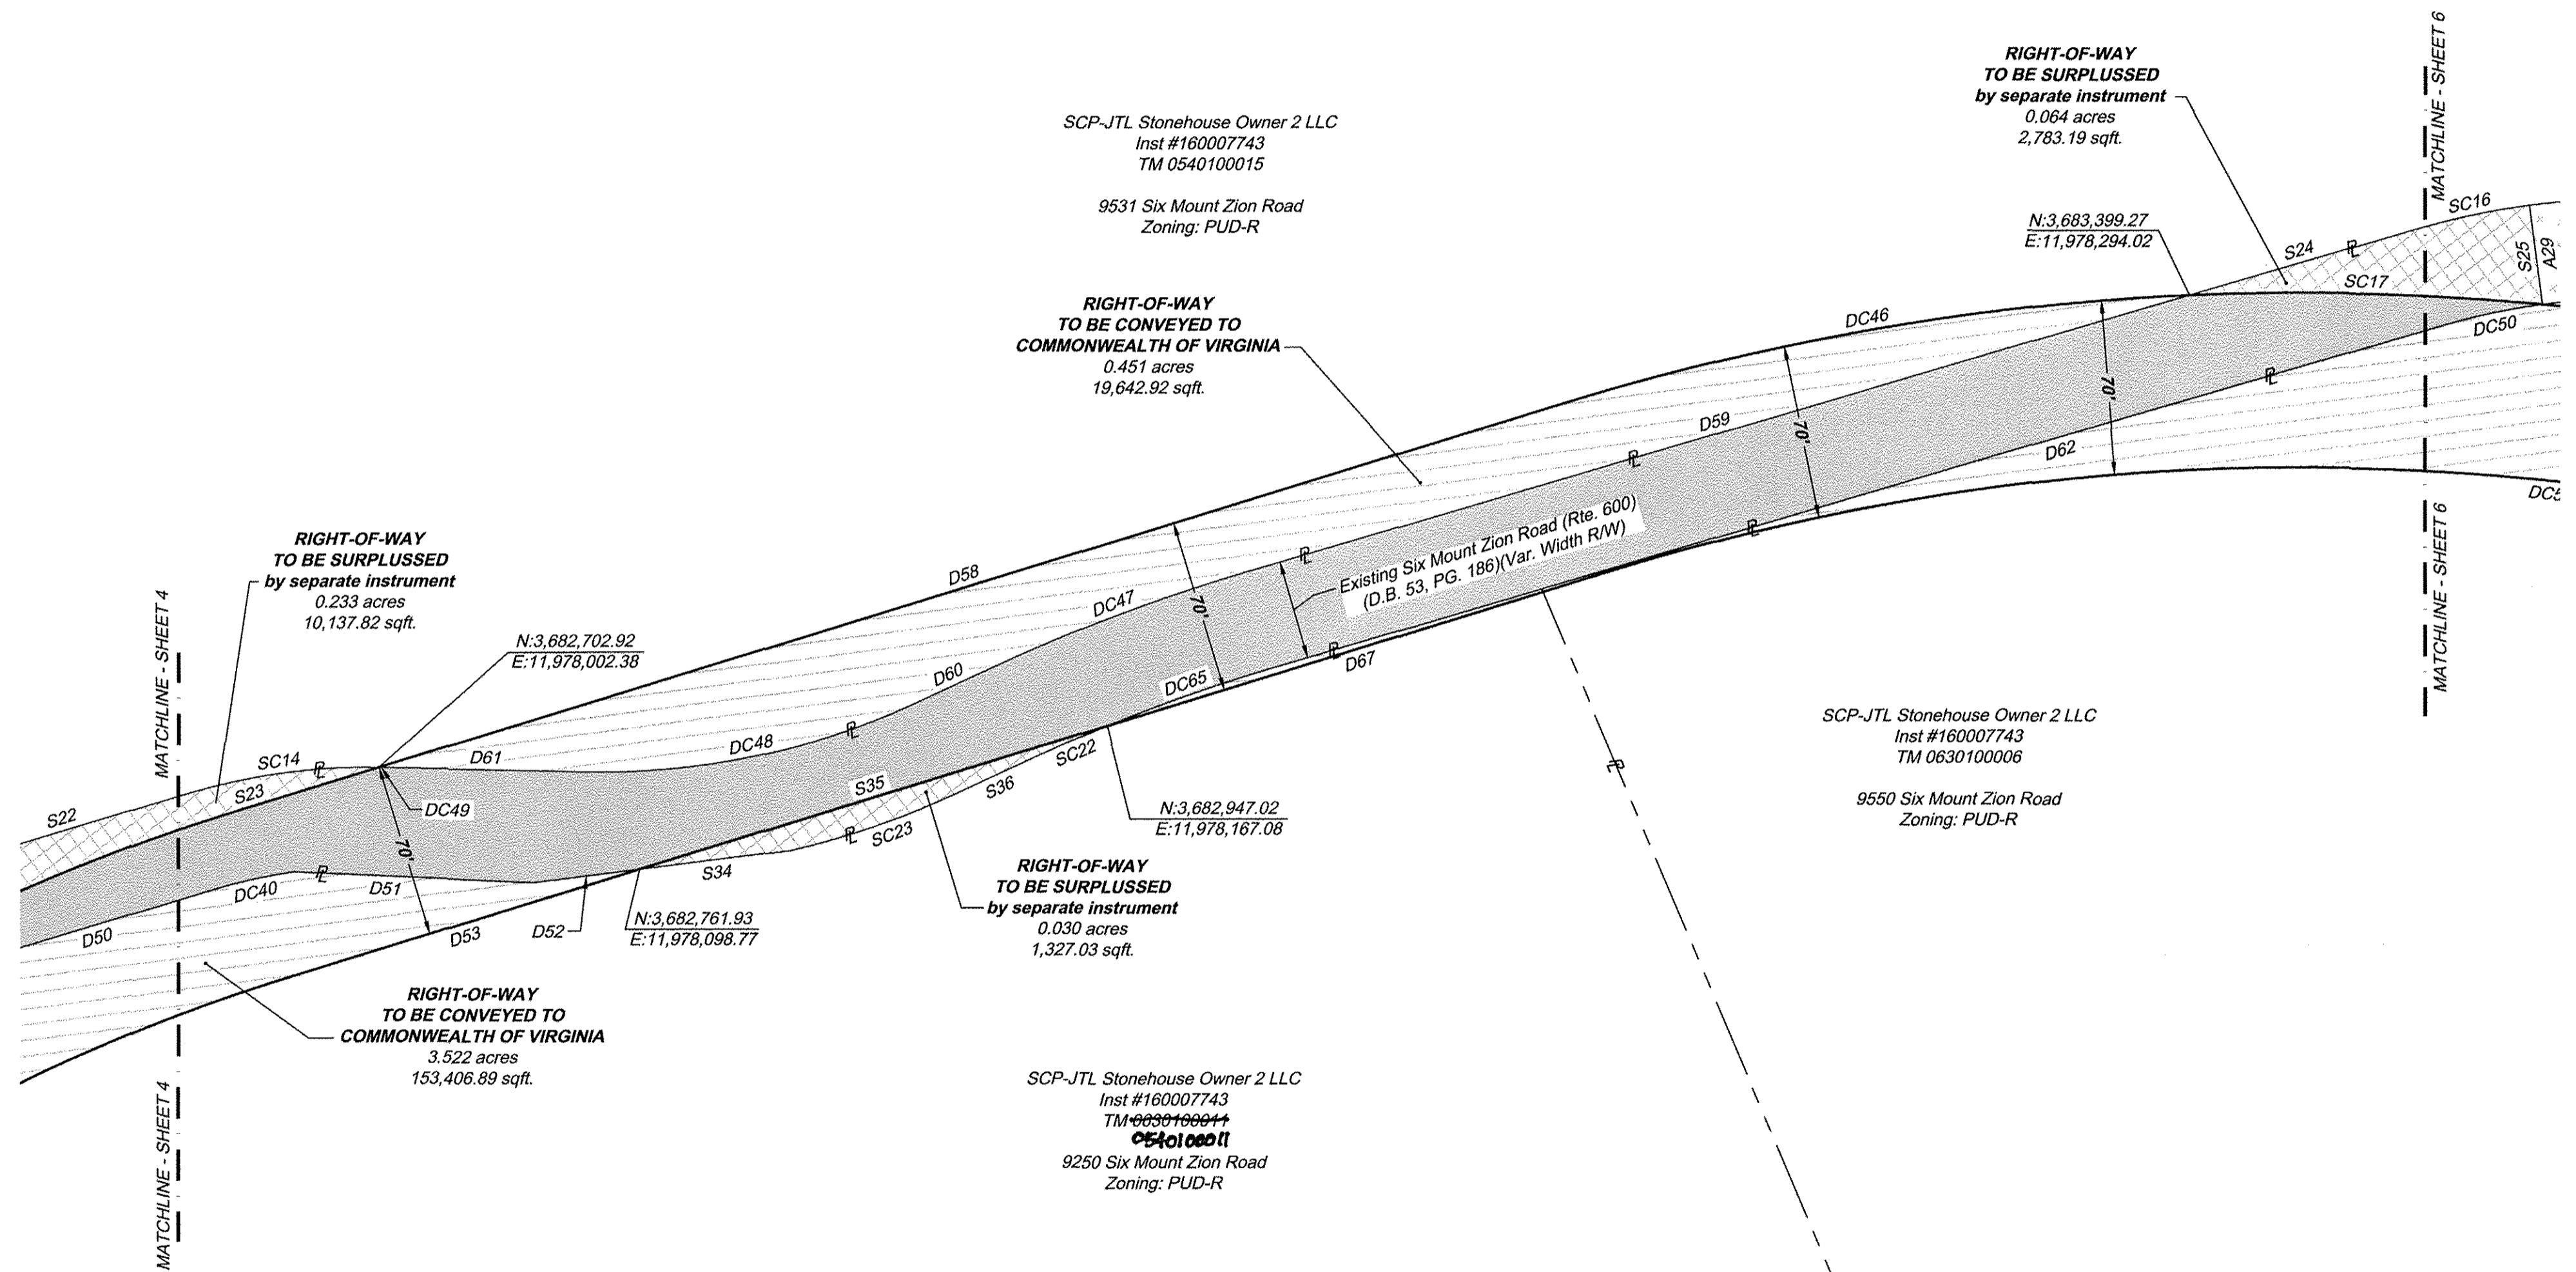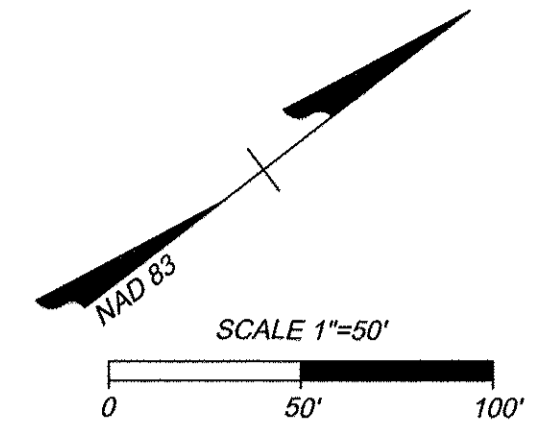

THIS DRAWING PREPARED AT THE  
OFFICE OF  
1001 Boulder Park  
Richmond, VA 23225  
TEL 804.200.6500 FAX 804.860.1016 www.timmons.com


YOUR VISION ACHIEVED THROUGH OURS.

Site Development Residential Infrastructure Technology

TIMMONS GROUP

Large/Small Plat(s) Recorded  
herewith as # 180016698

City of Williamsburg & County of James City  
Circuit Court: This PLAT was recorded on  
Oct 18, 2018  
at 12:53 AM/PM, PB PG  
Document # 180016698  
MONA A. FOLEY, CLERK Jz, DC.  
Mona A. Foley, Clerk

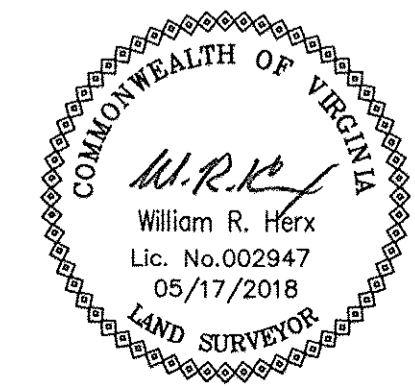

Plat Showing  
Right-of-Way Dedications  
to Commonwealth of Virginia  
for the Realignment of  
Six Mount Zion Road  
Stonehouse District, James City County, Virginia

Stonehouse District	James City County, VA
DATE: May 17, 2018	SCALE: 1" = 50'
SHEET 5 of 8	J.N.:34549.005
DRAWN BY: W.R. Herx	CHECK BY: W.R. Herx
REV: May 23, 2018 - comments	