



RECORD
PB 82/92-93

THE ASSOCIATION AT
STONEHOUSE, INC.
PID #052030001A
PUD-R RESIDENTIAL

20' JCSA
SAN. SEW.
E'MENT

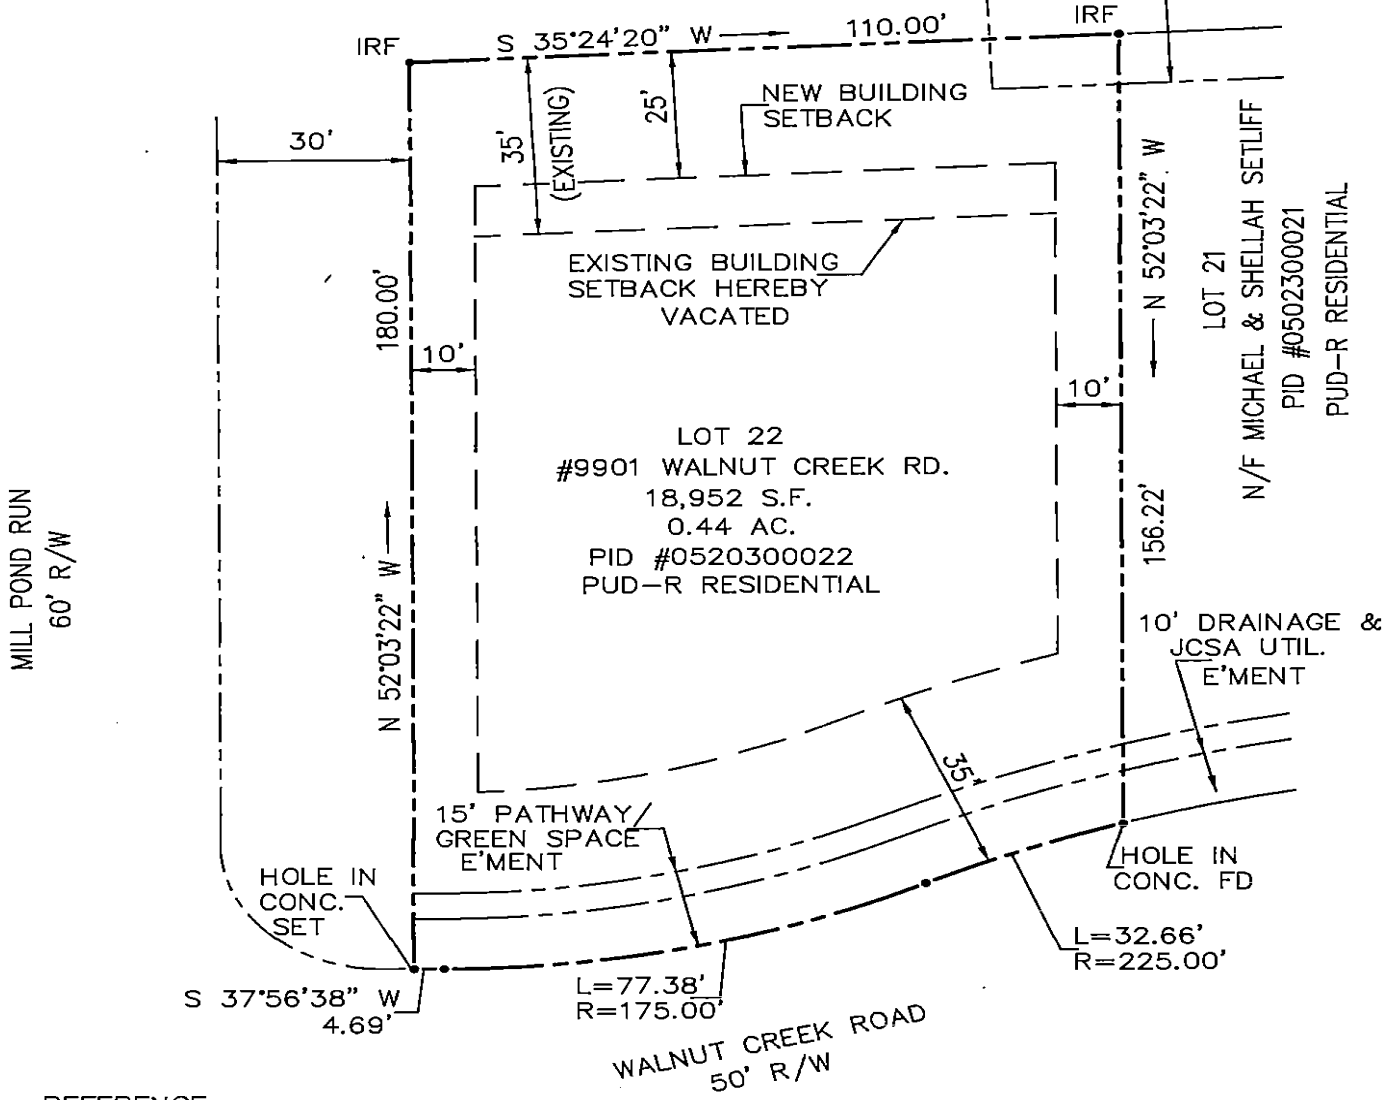

REFERENCE:
INSTR. #090006190
INSTR. #970013820
INSTR. #020005834
PB 82/92-93

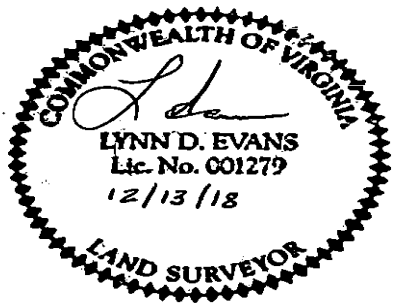

EVANS SURVEYING, LLC
631 BLUE HERON DRIVE
SURRY, VIRGINIA 23883
(757) 592-5855

SHEET 1 OF 3

PLAT OF
35' REAR SETBACK LINE VACATION
WALNUT CREEK @ STONEHOUSE
JAMES CITY COUNTY, VIRGINIA

Scale: 1"=30'	Date: 12/13/18	LT:
Drawn:	Checked:	Job: #180015A