
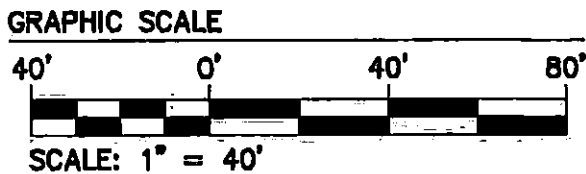


EXHIBIT A

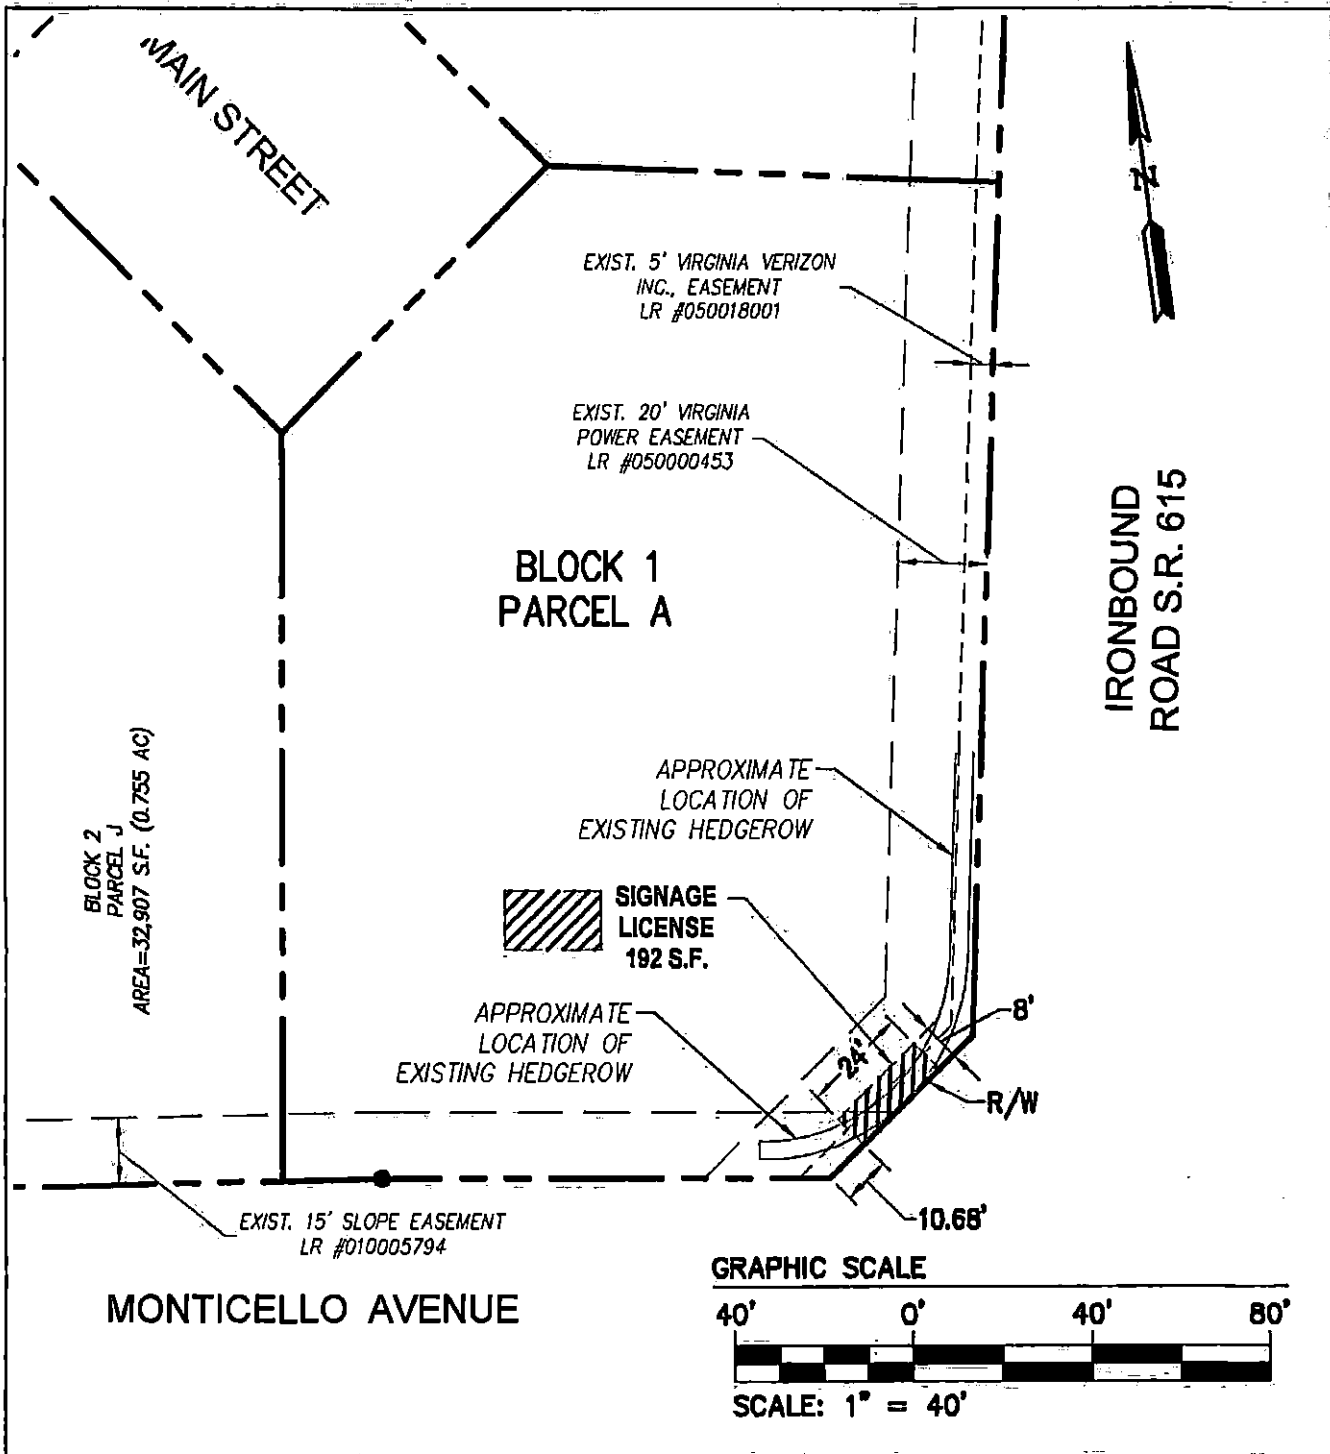

<p>EXHIBIT A</p> <p><b>NEW TOWN SIGNAGE LICENSE</b></p> <p>PREPARED FOR WILLIAMSBURG DEVELOPERS, LLC</p>		<p>Project Contacts: JAG</p> <p>Scale: 1"=40'</p>
<p>JAMESTOWN DISTRICT      JAMES CITY COUNTY</p>		<p>Project Number: 6632</p> <p>Date: 11/21/16</p>
<p><b>AES</b> CONSULTING ENGINEERS</p>		<p>5248 Old Towne Road, Suite 1 Williamsburg, Virginia 23188 Phone: (767) 263-0040 Fax: (767) 220-8994 <a href="http://www.aesva.com">www.aesva.com</a></p>
<p>Hampton Roads   Central Virginia   Middle Peninsula</p>		