

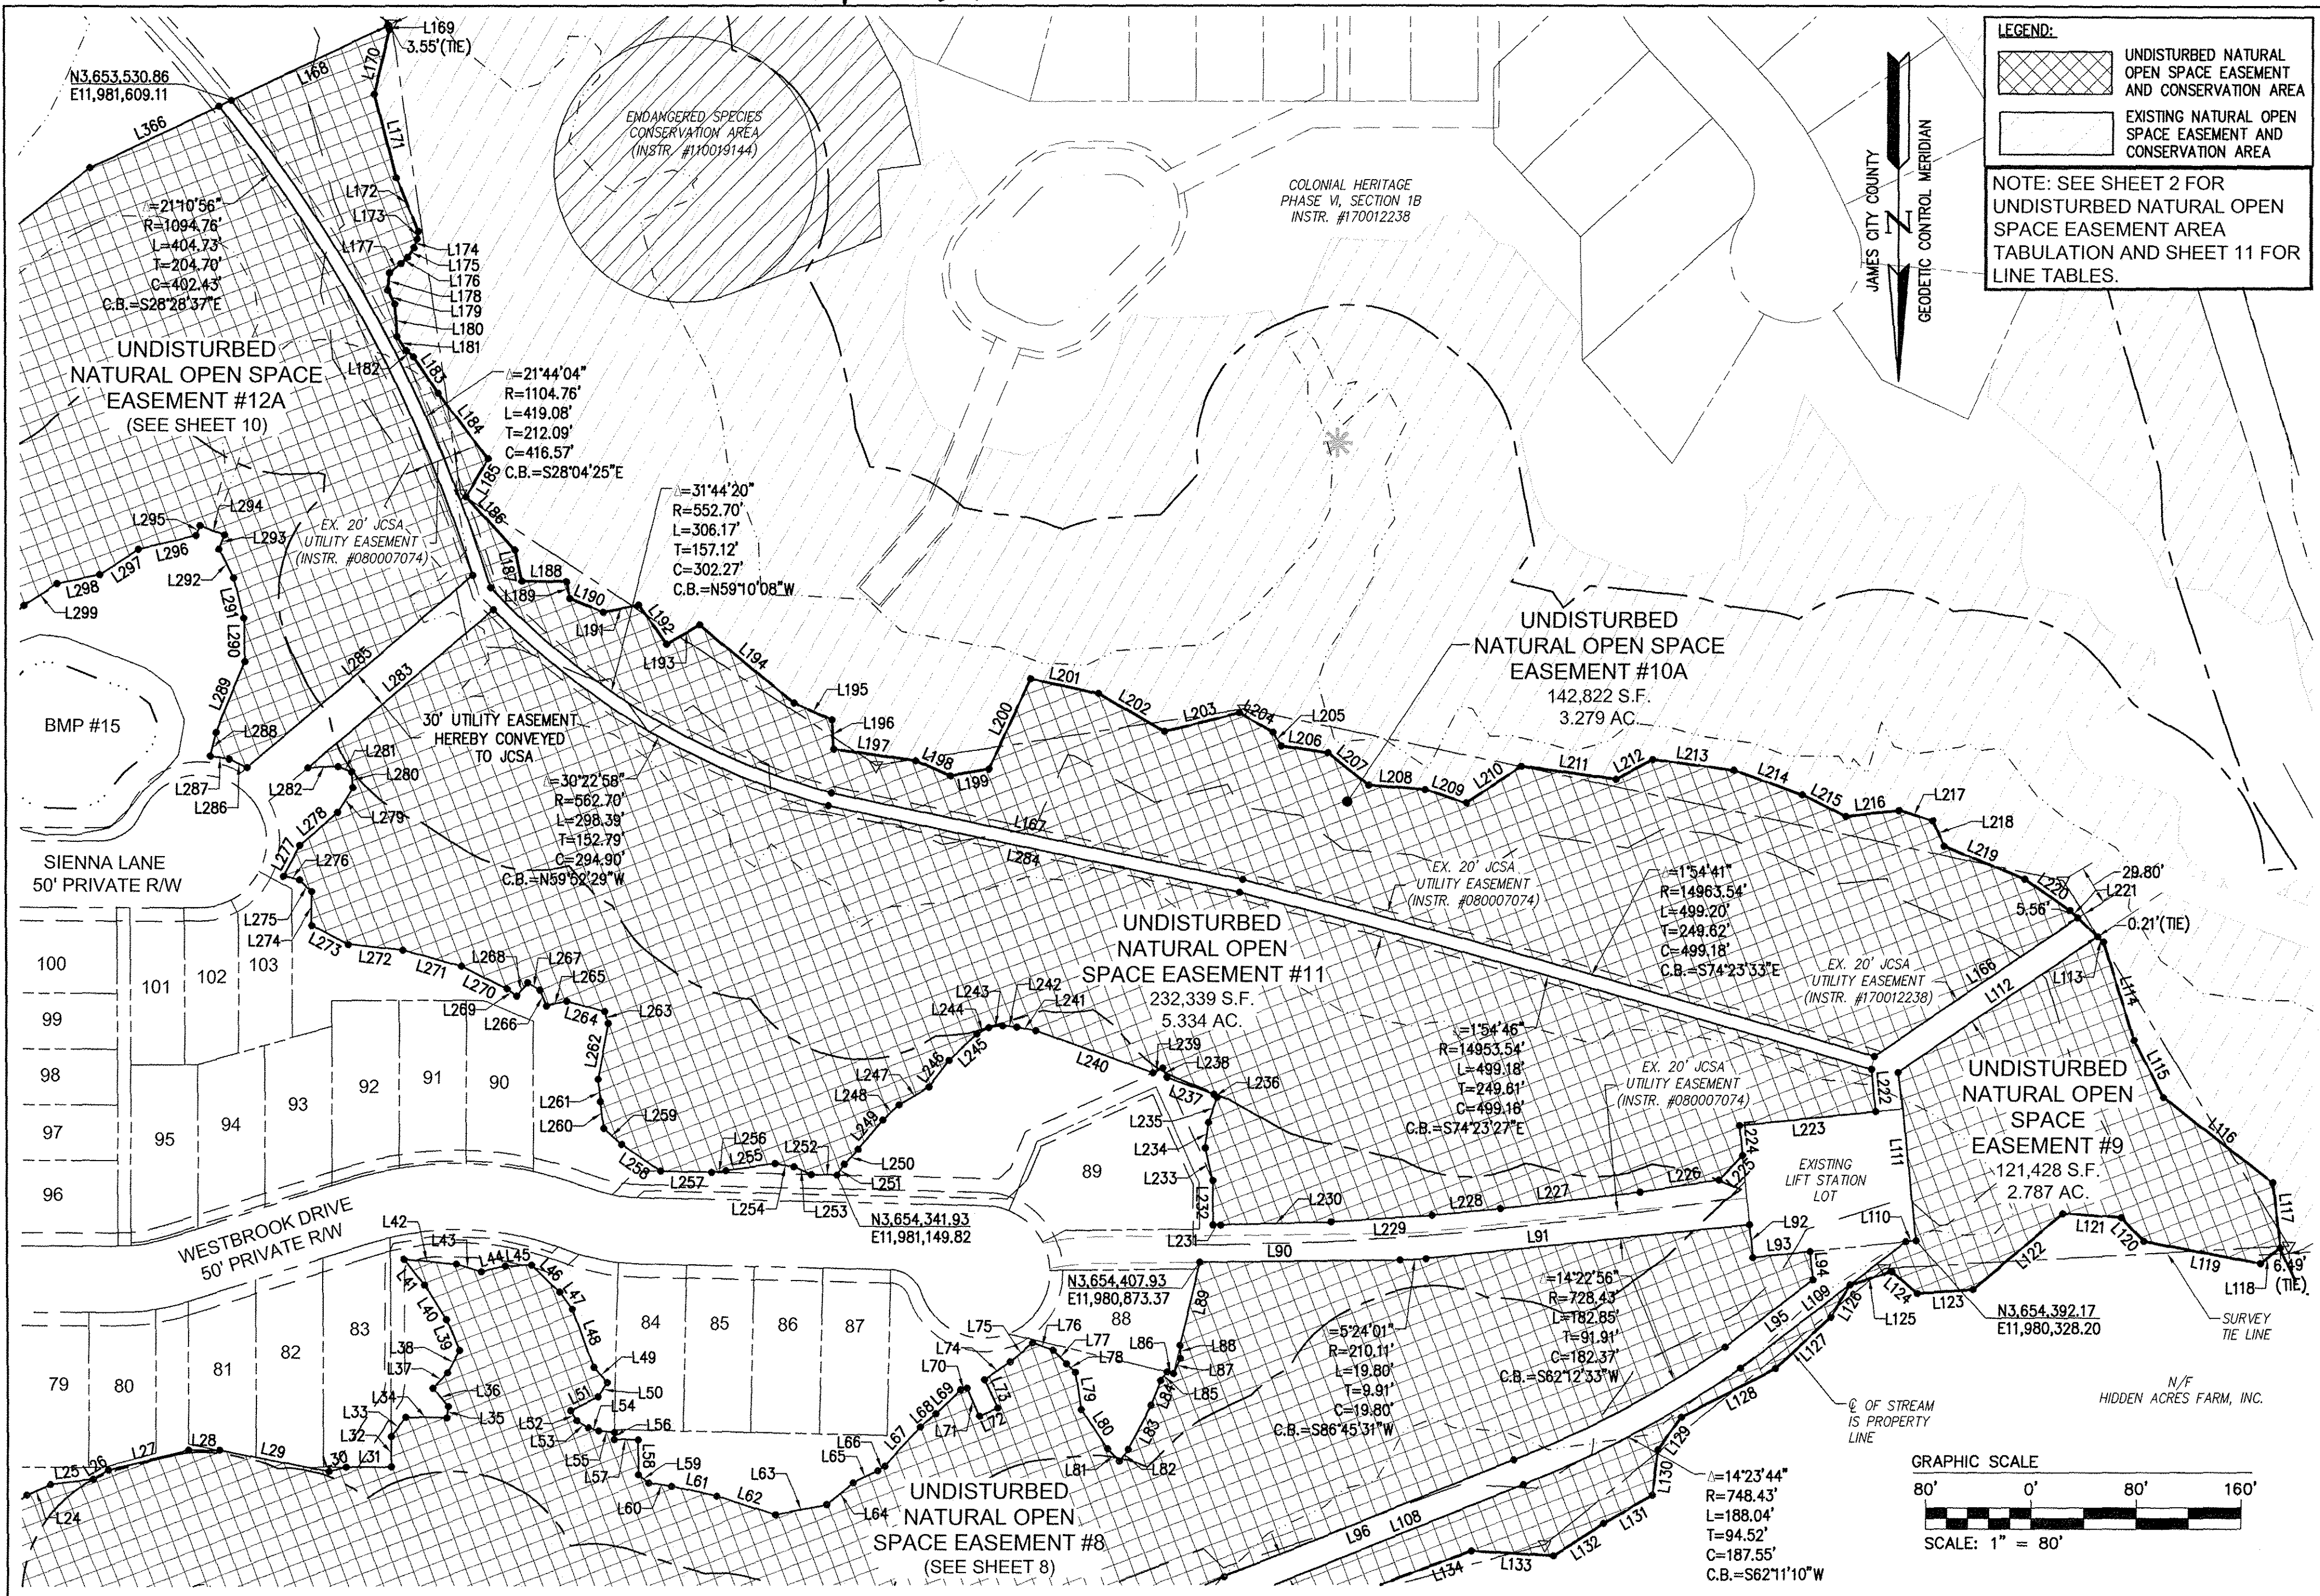


190005297

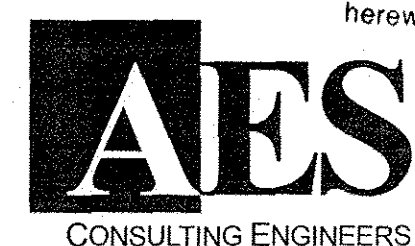

E:\2019\190005297\190005297.dwg, 3/22/2019 11:47:22 AM, 190005297

City of Williamsburg & County of James City Circuit Court: This PLAT was recorded on APR 11 2019 at 2:45 AM/PM, PB PG Document # 190005297 MONA A. FOLEY, CLERK <i>Mona A. Foley</i> , Clerk			
1	01/25/19	REVISED PER COUNTY COMMENTS DATED 10/2018	RMS
Rev.	Date	Description	Revised By

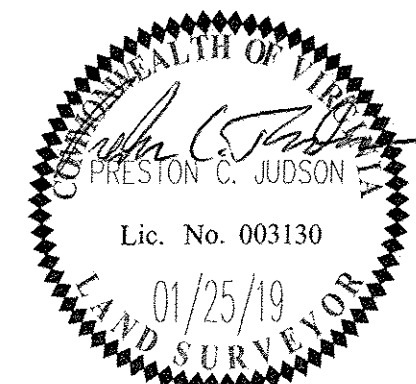

Large/Small Plat(s) Recorded
herewith as # **190005297**
5248 Olde Towne Road, Suite 1
Williamsburg, Virginia 23188
Phone: (757) 253-0040
Fax: (757) 220-8994
www.aesva.com

REF: JCC S-18-0053
PLAT OF SUBDIVISION
LOTS 68 THRU 122 & COS #1G, #3 AND #4
**COLONIAL HERITAGE
PHASE III - SECTION 2B**
OWNER / DEVELOPER: COLONIAL HERITAGE, LLC
STONEHOUSE DISTRICT JAMES CITY COUNTY VIRGINIA

Project Contacts:	PC/JTRS
Project Number:	8881-32B
Scale:	1"=80'
Date:	08/28/18
Sheet Number	9 of 11