
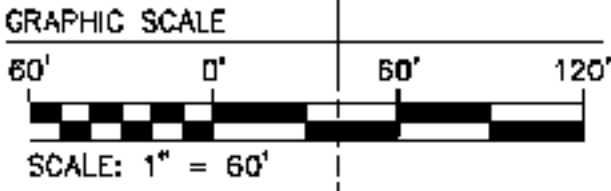



EXHIBIT A

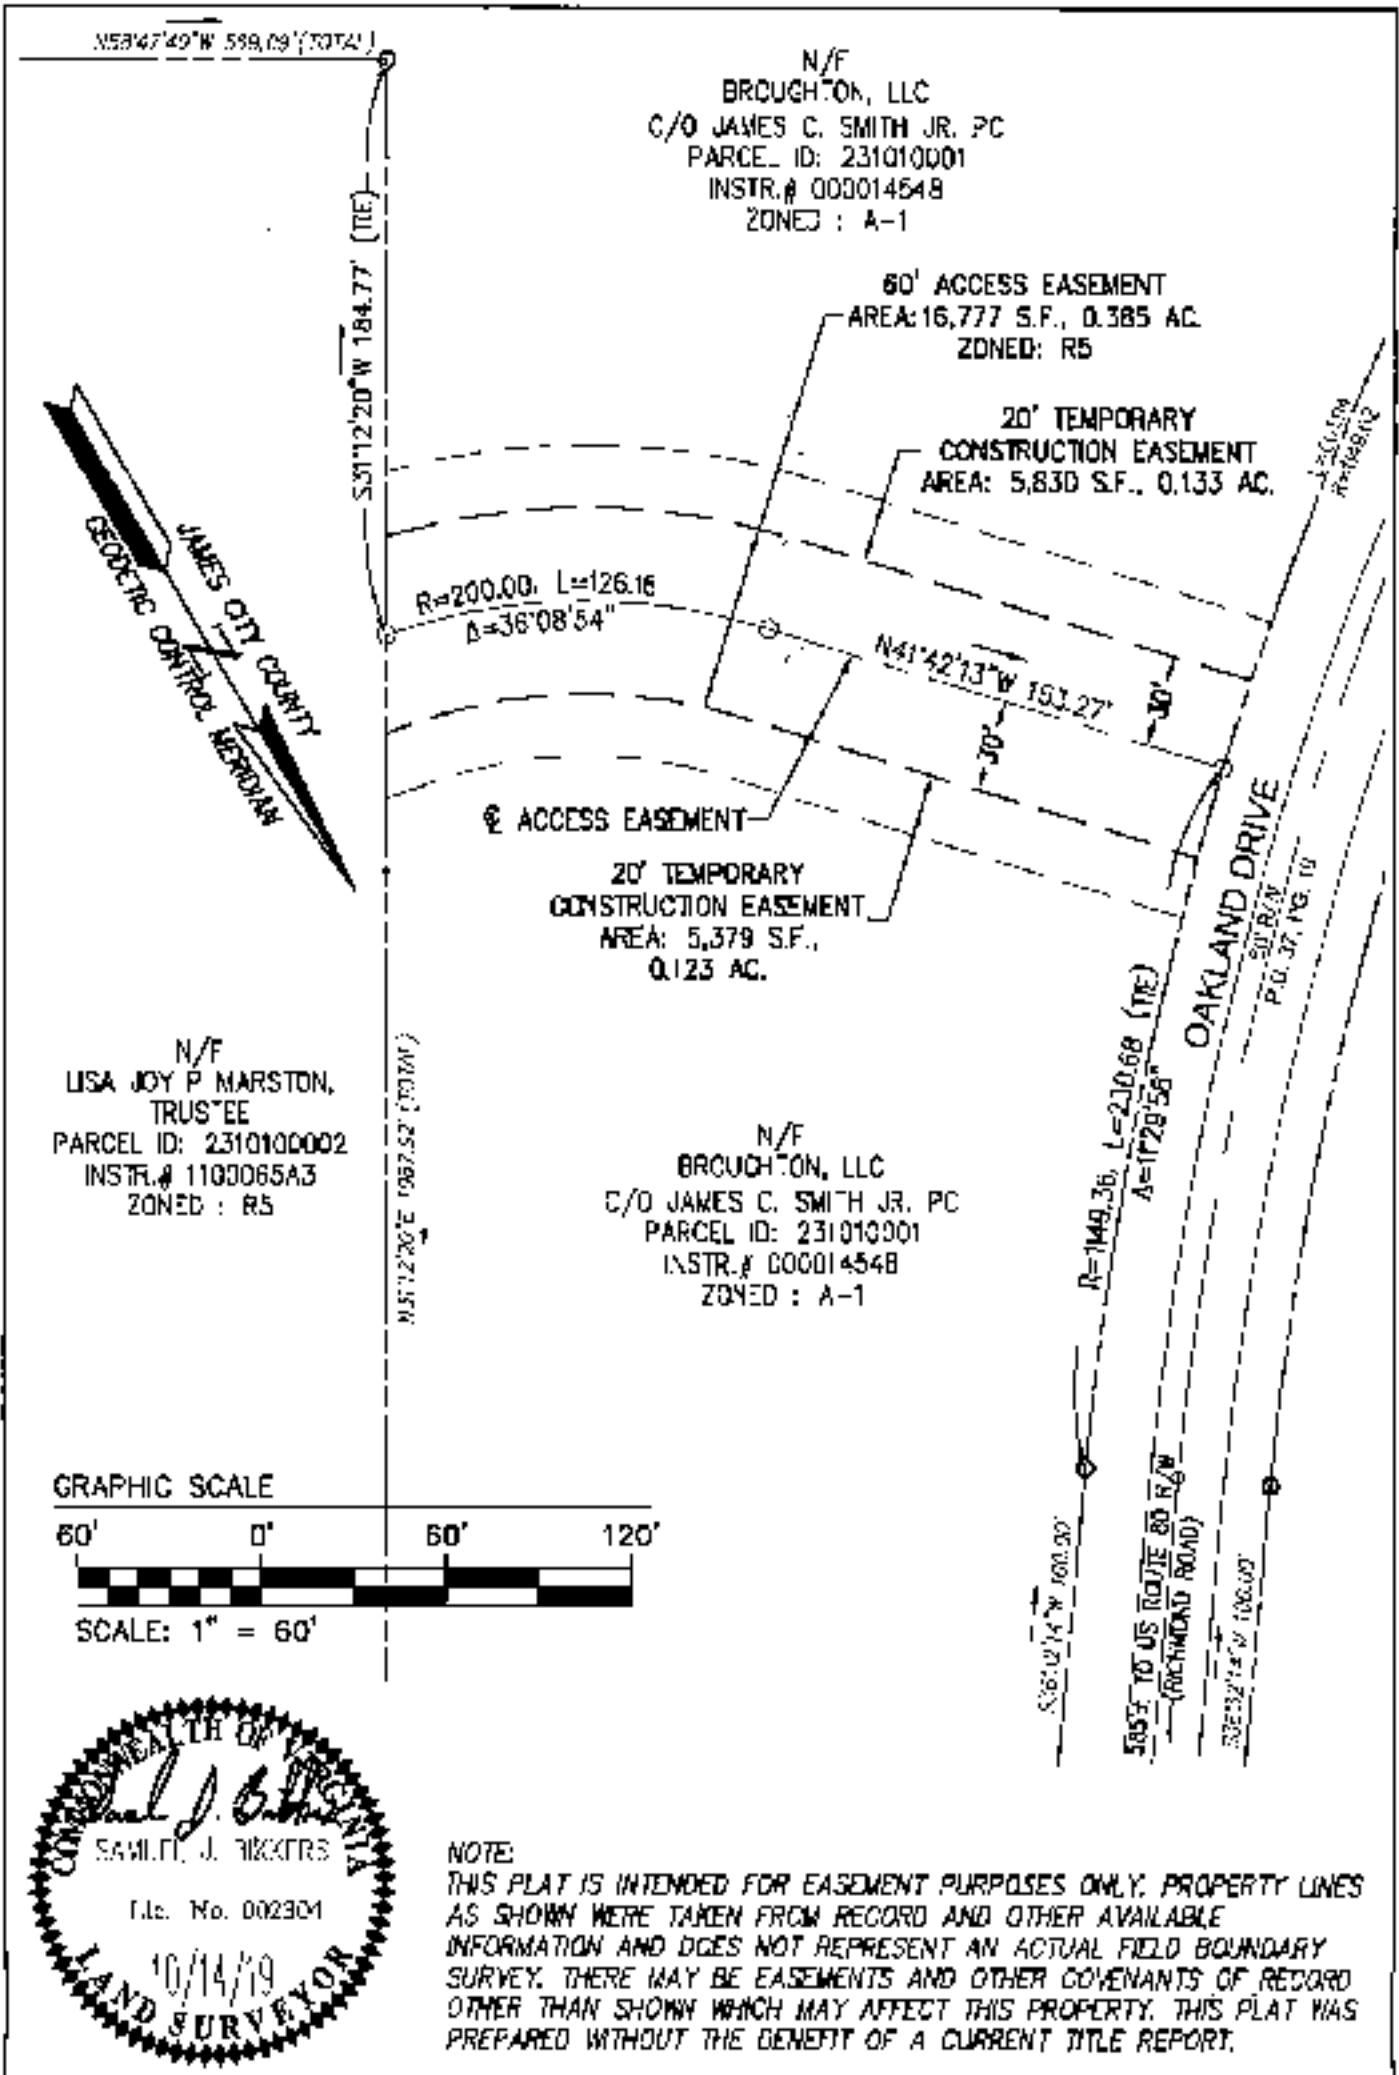

NOTE:
 THIS PLAT IS INTENDED FOR EASEMENT PURPOSES ONLY. PROPERTY LINES AS SHOWN WERE TAKEN FROM RECORD AND OTHER AVAILABLE INFORMATION AND DOES NOT REPRESENT AN ACTUAL FIELD BOUNDARY SURVEY. THERE MAY BE EASEMENTS AND OTHER COVENANTS OF RECORD OTHER THAN SHOWN WHICH MAY AFFECT THIS PROPERTY. THIS PLAT WAS PREPARED WITHOUT THE BENEFIT OF A CURRENT TITLE REPORT.

PLAT SHOWING 60' ACCESS EASEMENT AND 20' TEMPORARY CONSTRUCTION EASEMENT
 FOR THE BENEFIT OF PARCEL 231010002
 OVER THE PROPERTY OF BROUGHTON, LLC
 C/O JAMES C. SMITH Jr., PC
 7607 RICHMOND ROAD WILLIAMSBURG VA. 23188

Project Contacts:	GAM/SJC	Scale:	1"=60'
Project Number:	WH0508-01	Date:	10/14/19
		8241 Old Town Road, Suite 1 Williamsburg, Virginia 23185 Phone: (757) 255-0040 Fax: (757) 220-8994 www.aes.com	
		Hanchon Roads Central Virginia Northampton	

JAMES CITY COUNTY VIRGINIA