



KENSINGTON WOODS HOA
PIN #483080001A
INSTR. #060027333

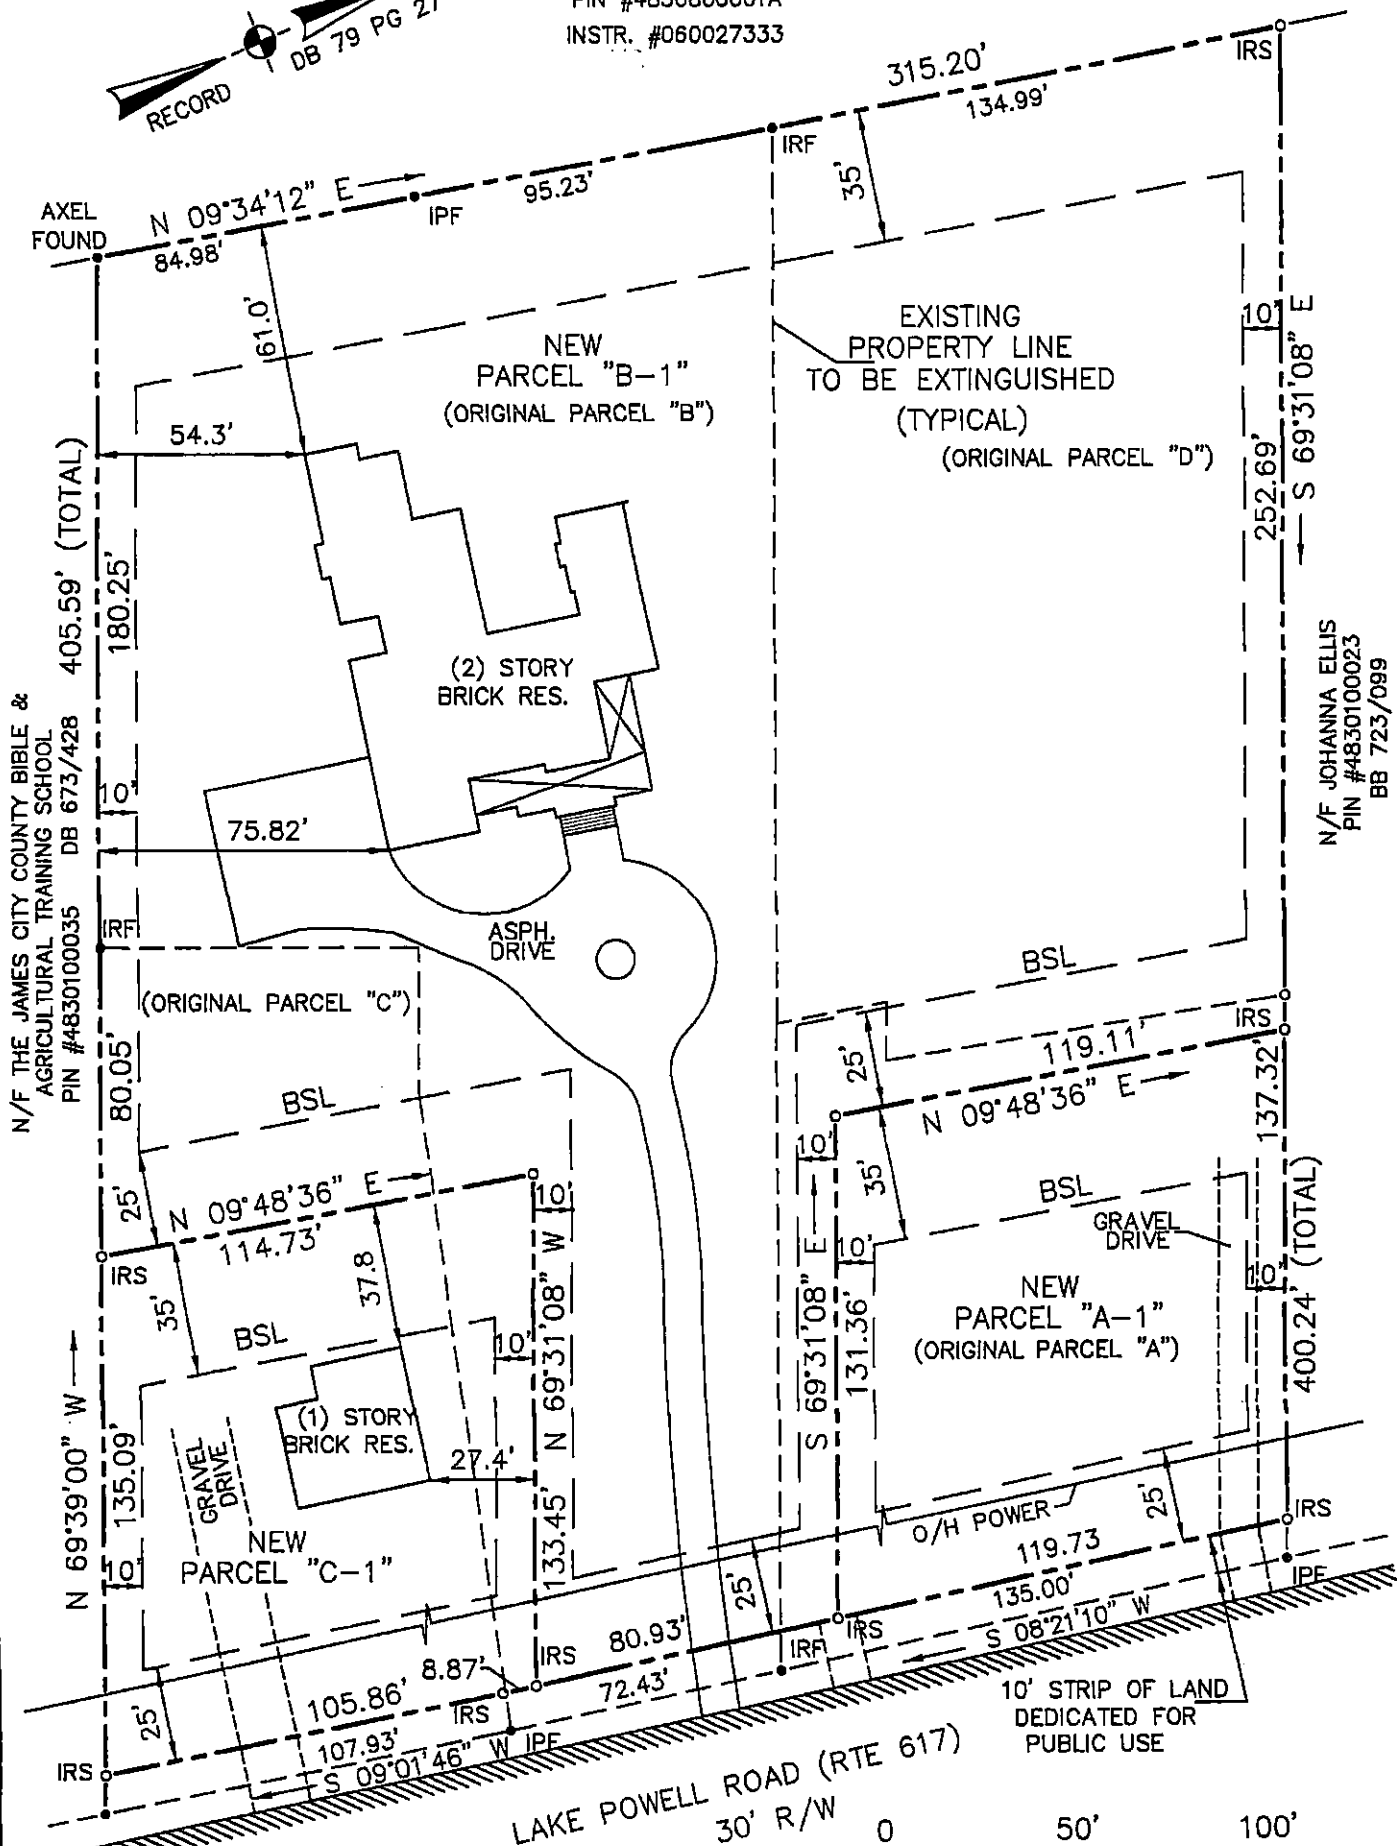

N/F THE JAMES CITY COUNTY BIBLE &
AGRICULTURAL TRAINING SCHOOL
PIN #4830100035 DB 673/428

N/F JOHANNA ELLIS
PIN #4830100023
BB 723/099

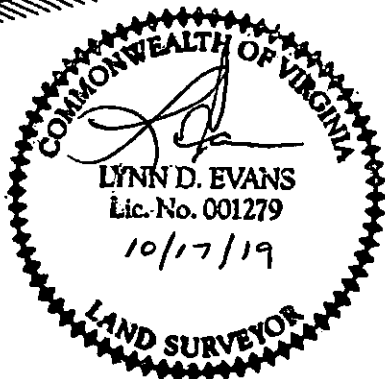

BOUNDARY LINE EXTINGUISHMENT AND
ADJUSTMENT
PROPERTY OF TROY H. AND HELEN W. LAPETINA,
TRUSTEES

JAMES CITY COUNTY, VIRGINIA
JULY 16, 2019 SCALE: 1"=50'

EVANS SURVEYING, LLC
631 BLUE HERON DRIVE
SURRY, VIRGINIA 23883
(757) 592-5855

REVISED: 09/21/2019
FINAL REVISION: 10/17/2019

SHEET 2 OF 4