

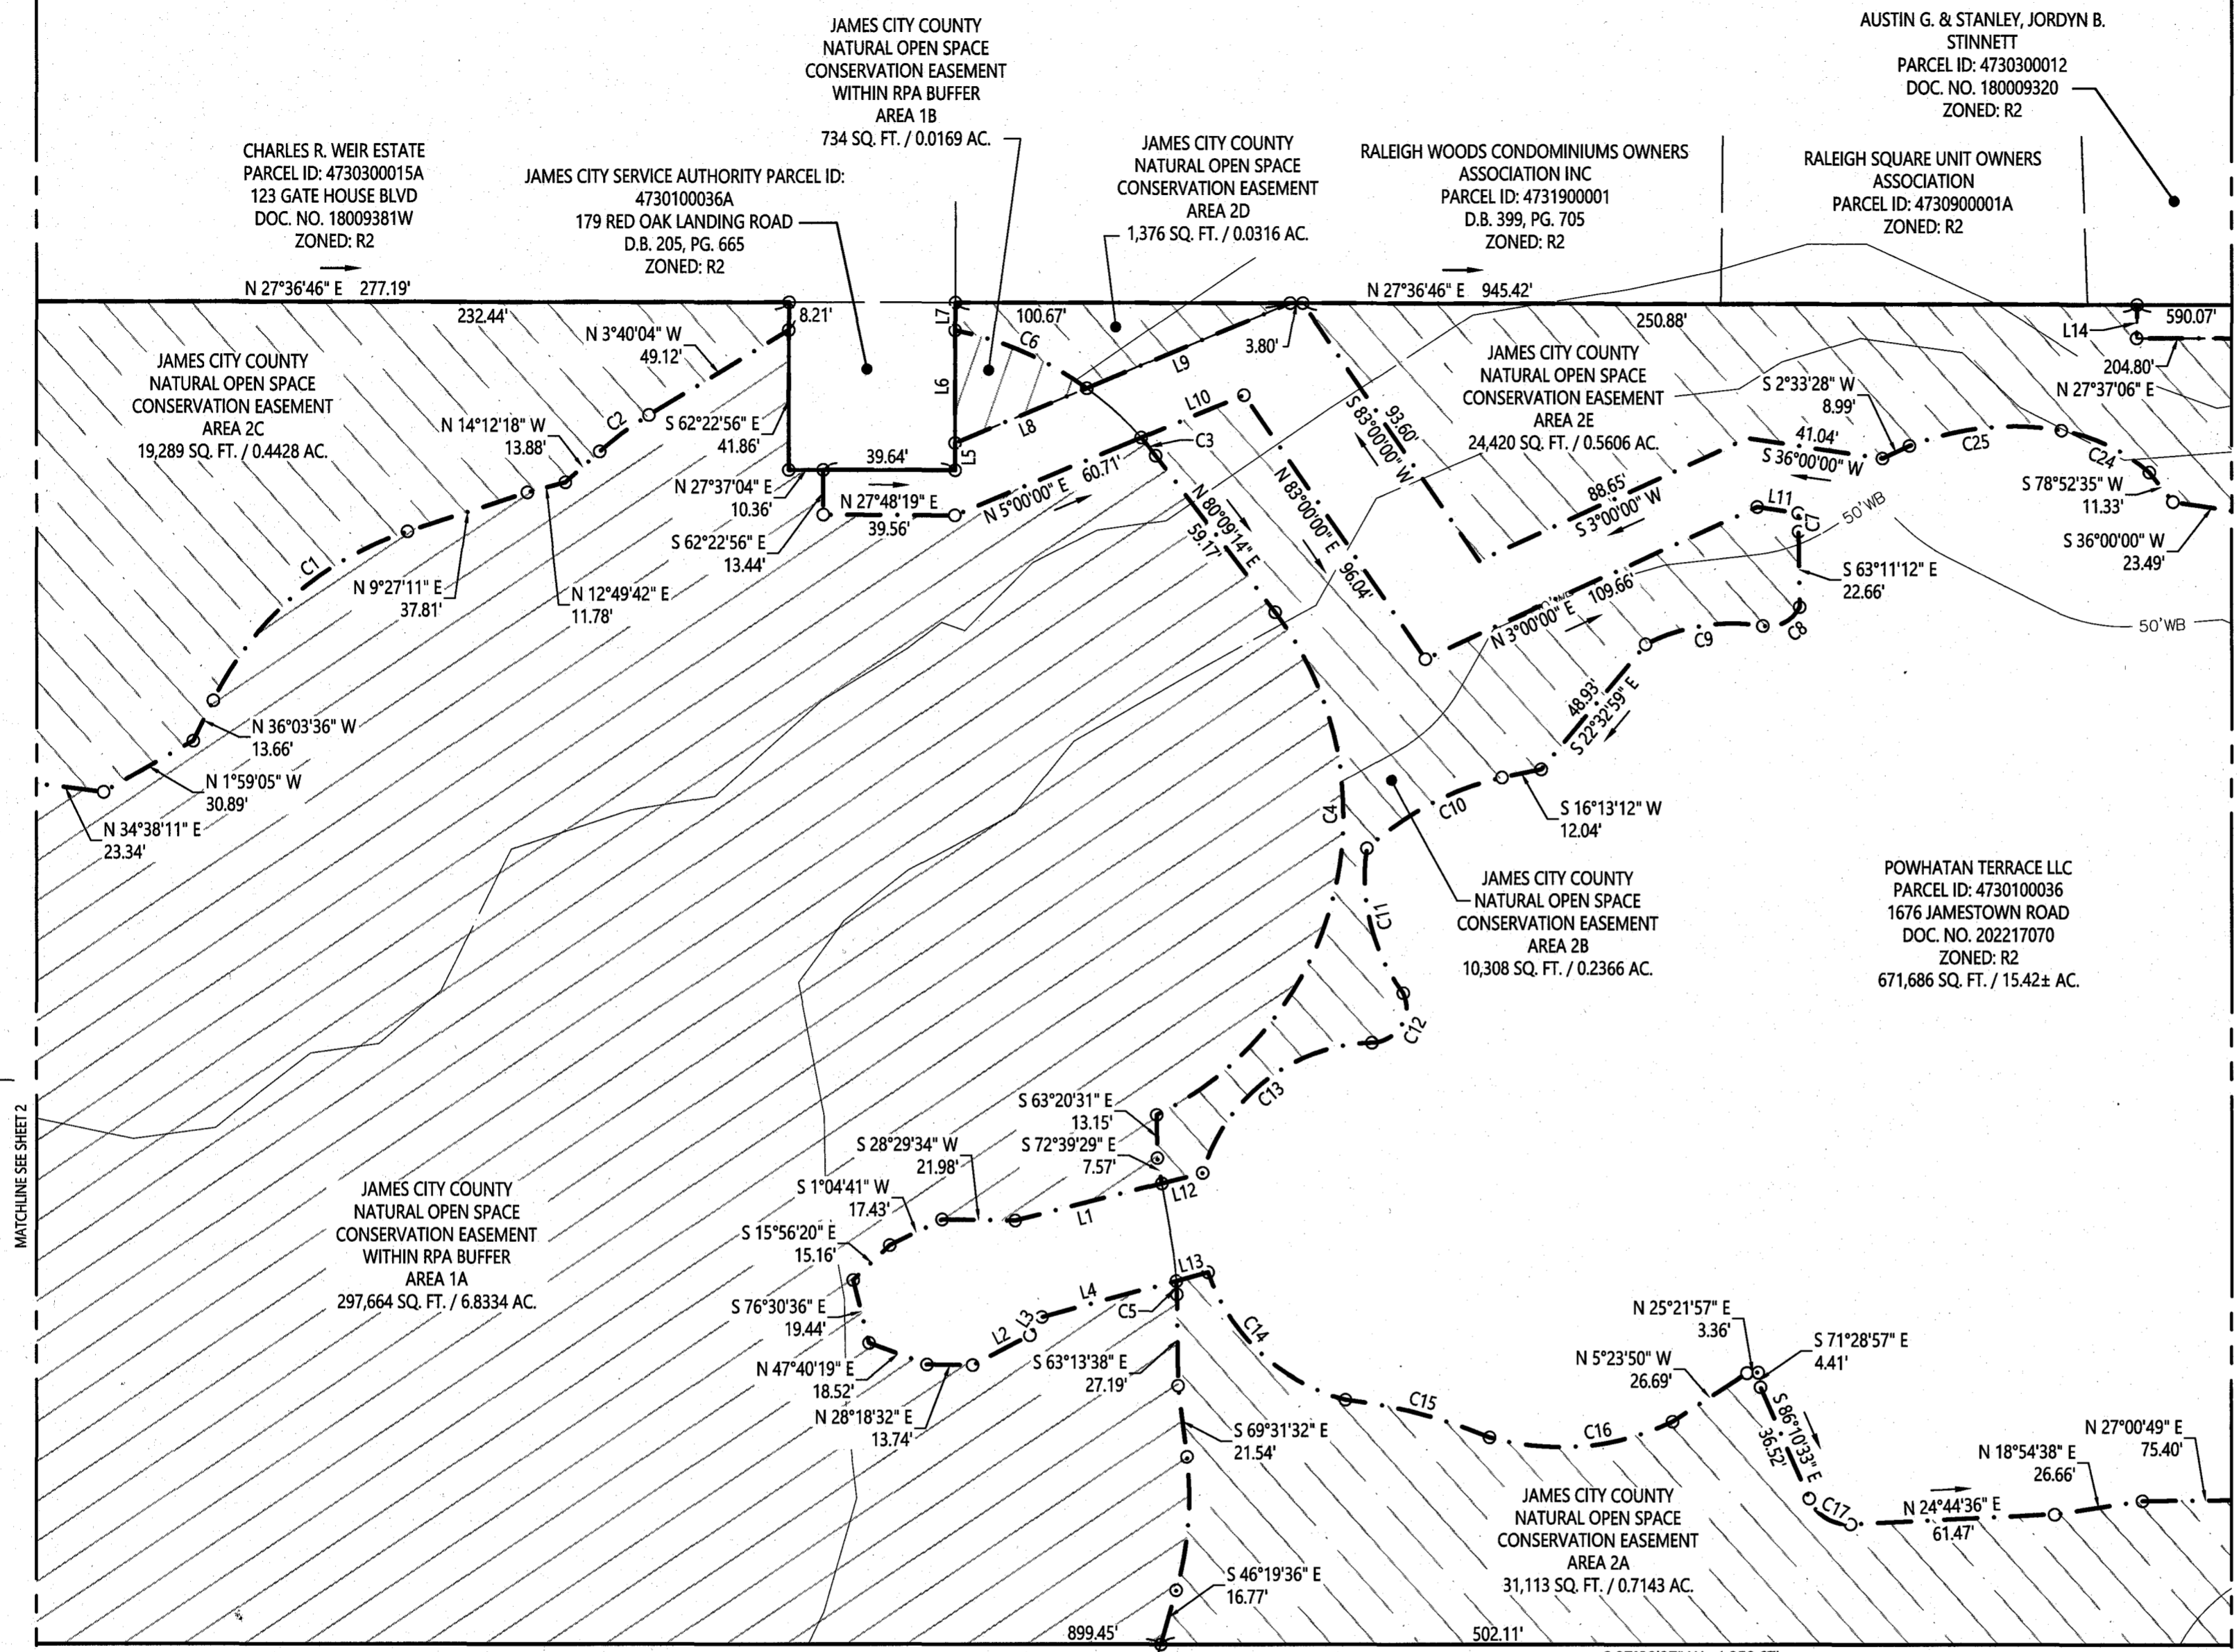


202302104

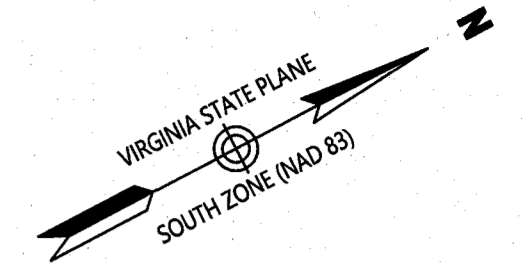

City of Williamsburg & County of James City
Circuit Court: This PLAT was recorded on
March 2, 2023
at 2:43 AM/PM PB PG
Document # 202302104
MONA A. FOLEY, CLERK
Mona A. Foley, Clerk

4 Large/Small Plat(s) Recorded
herewith as # 202302104

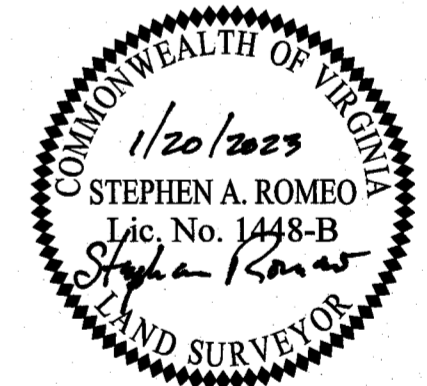

Natural Open Space Easement Being The Property Of Powhatan Terrace LLC Parcel 4730100036


James City County, Virginia

DATE: 1/20/2023	SHEET 3 OF 4	SCALE: 1"=40'
PROJECT NO: 34445.01	DRAWN BY: CRO	CHECKED BY: SAR



Transportation
Land Development
Environmental Services

351 McLaws Circle, Suite 3
Williamsburg, Virginia 23185
757 220 0500
FAX 757 903 2794

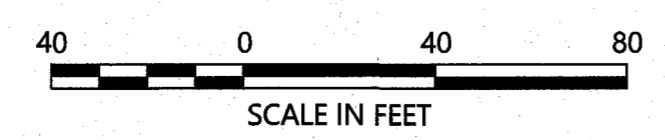

Saved Friday, January 20, 2023 12:39:53 PM CORSBORNE Plotted Friday, January 20, 2023 12:42:07 PM Christopher Orsborne