
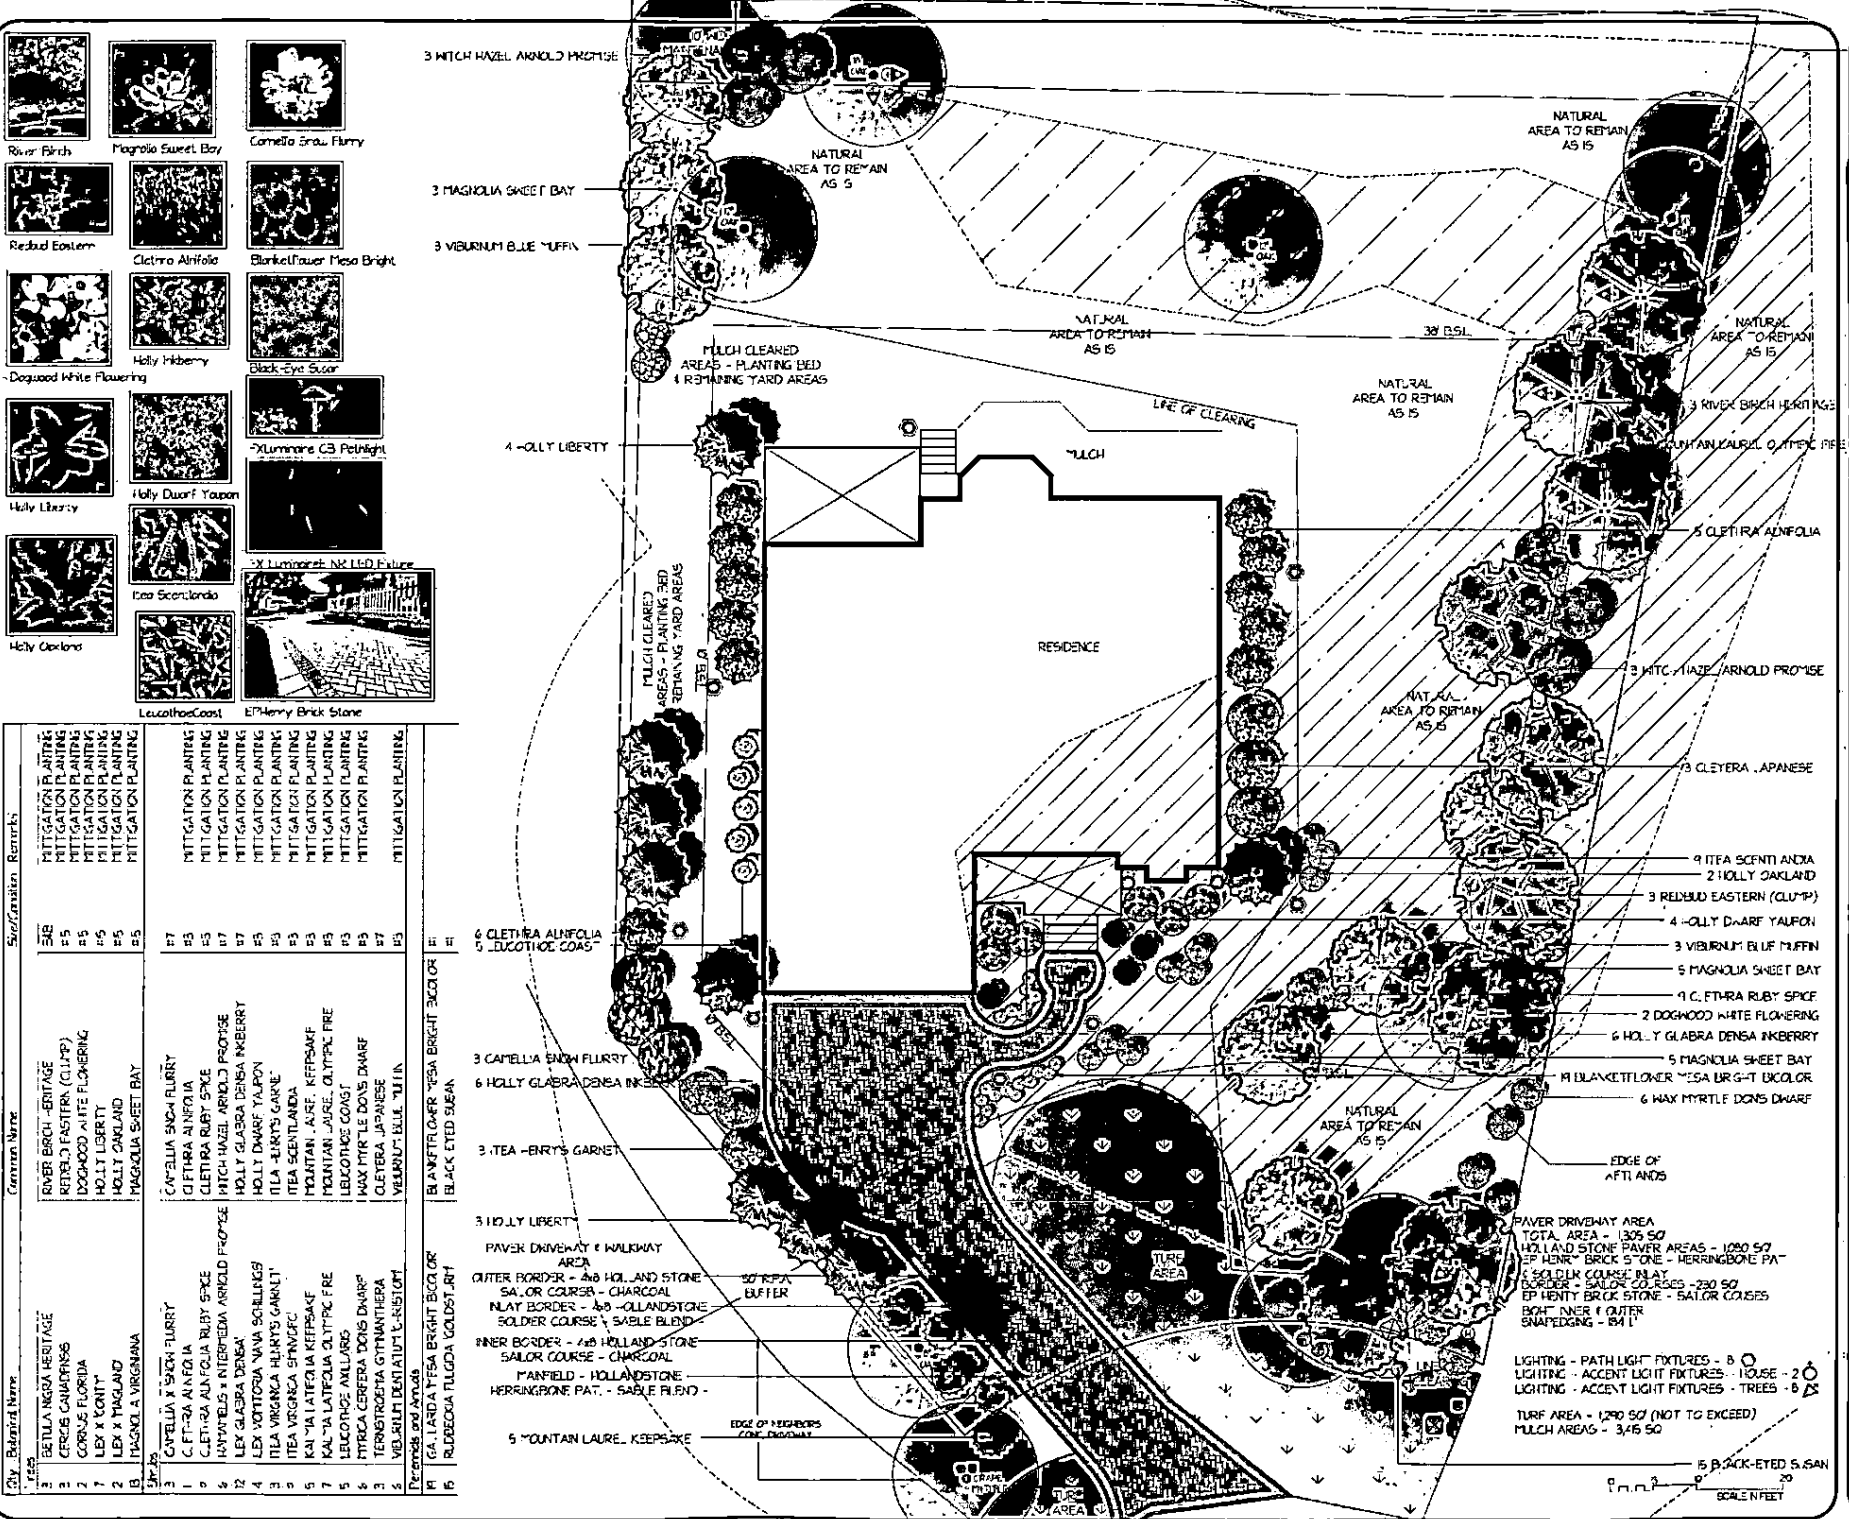


Qty	Botanical Name	Common Name	Specification	Remarks

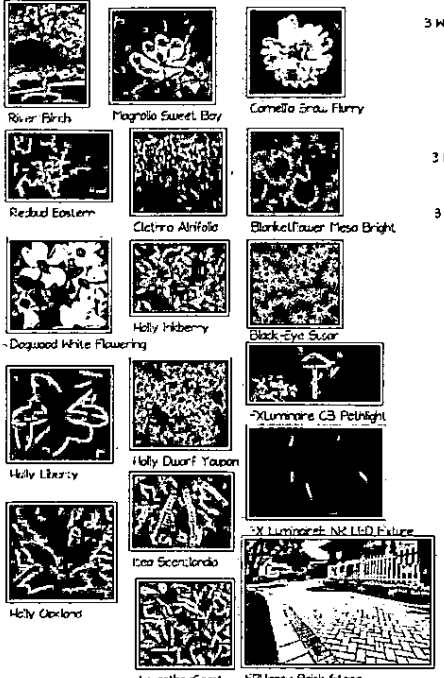

EDGE OF WETLANDS

**EXHIBIT**

2

lobbles



**HOCHBERG RESIDENCE**

134 SWINLEY FOREST  
WILLIAMSBURG, VA. DRAWING #  
SCALE DATE 10/22/22 LANDSCAPE PLAN - MASTER PHASE I PRJ # - 0  
RVS/N - 12/22

PAVER DRIVEWAY AREA  
TOTAL AREA - 1,305 SQ  
HOLLAND STONE PAVER AREAS - 1,050 SQ  
EP HENRY BRICK STONE - HERRINGBONE PAT.  
1 GOLDEN COURSE PAT.  
SOLDIER COURSE - 230 SQ  
EP HENRY BRICK STONE - SAILOR COURSE  
BOY NER (OUTER SHAPEDGING) - 84 L"

LIGHTING - PATH LIGHT FIXTURES - 8  
LIGHTING - ACCENT LIGHT FIXTURES - HOUSE - 2  
LIGHTING - ACCENT LIGHT FIXTURES - TREES - 8

TURF AREA - 1,790 SQ (NOT TO EXCEED)  
MULCH AREAS - 3,415 SQ

5 BLACK-EYED S. SAN  
SCALE IN FEET

WILLIAMS FOREST  
LANDSCAPE ARCHITECTS