

**EXHIBIT**


tabbies

2

**LANDSCAPING NOTES**

1 SET REQUIRED & PREPARATION UNITS & TO BE PLANTED CEMENT. TREES CHECKED TO BE PURCHASED WITH THE JCC PREPARATION PLAN.

NOTED

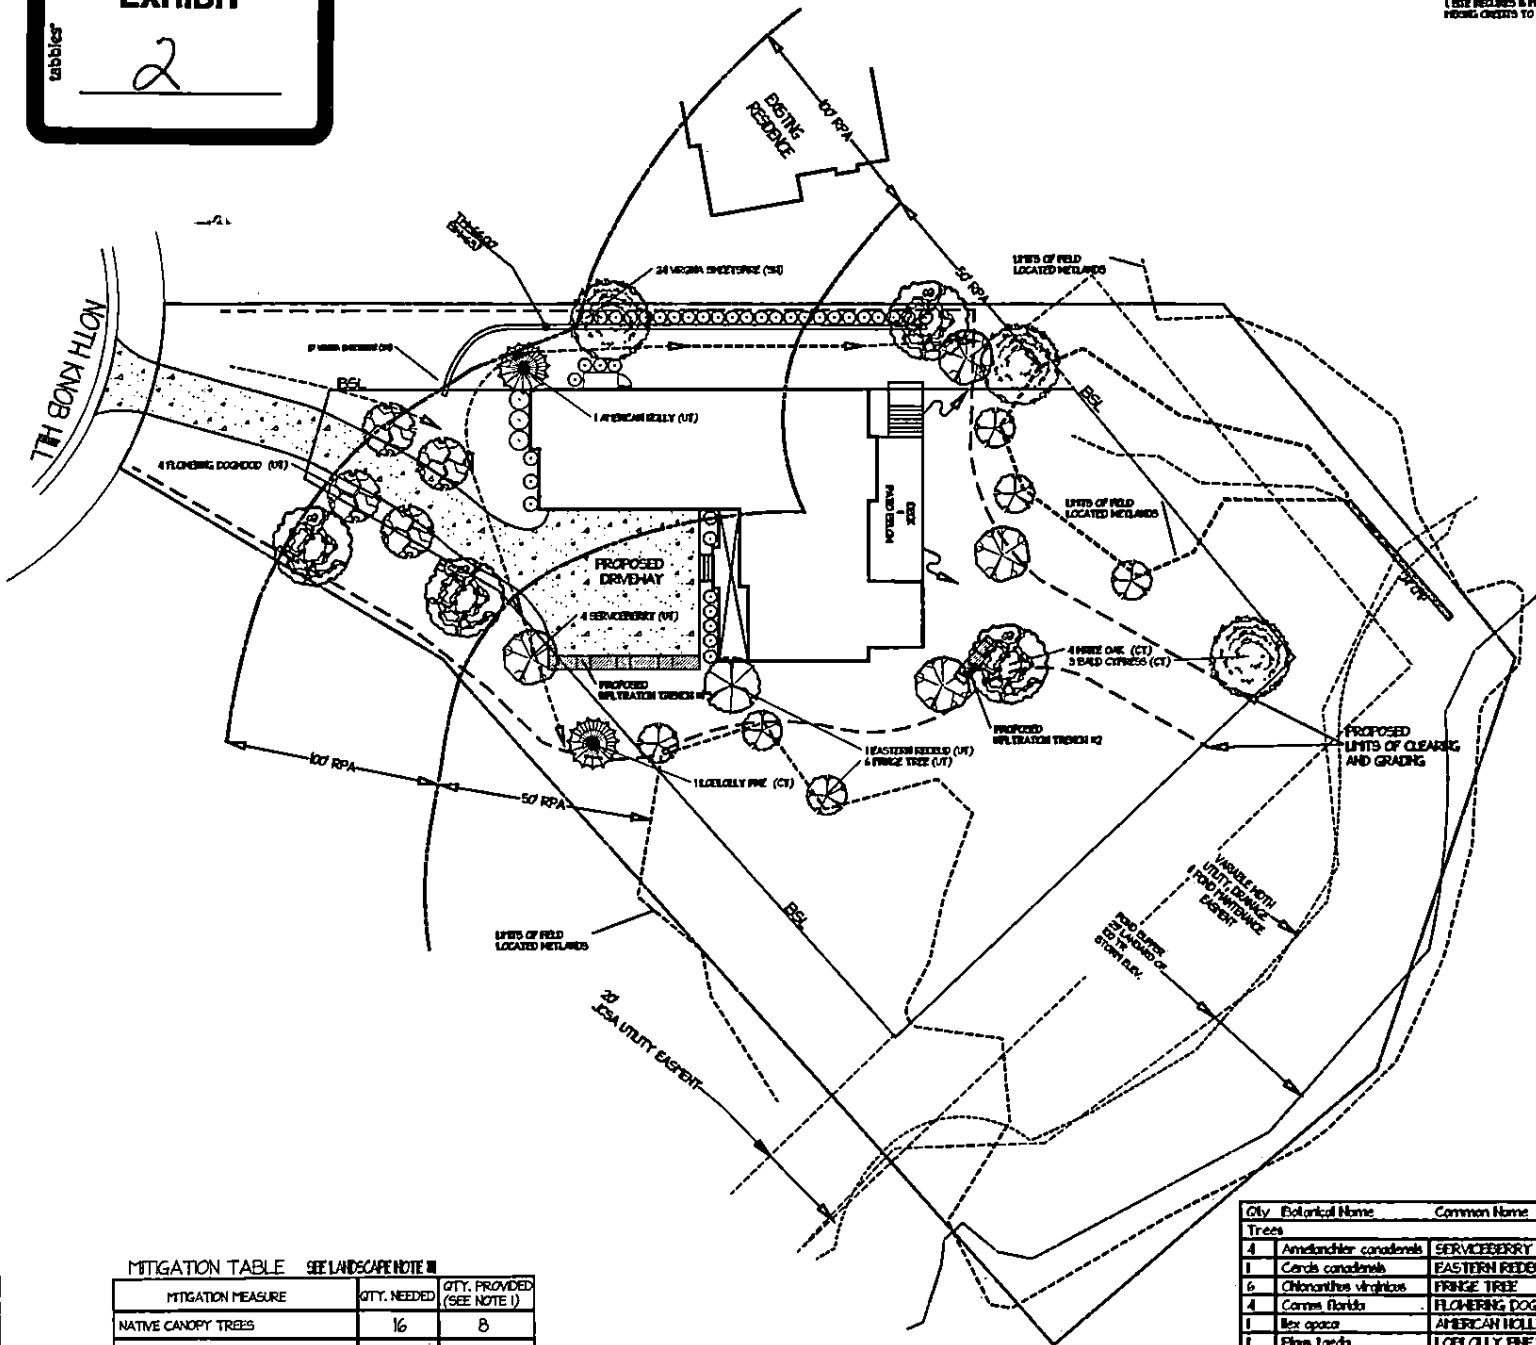


**MATTHEW & SHELLY TRIOLA**  
 112 NORTH KNOB HILL  
 WILLIAMSBURG, VA  
 LOT 6  
 SECTION XXXIV  
 FORD'S COLONY

**LANDSCAPE MITIGATION PLAN**



MITIGATION TABLE SEE LANDSCAPE NOTE III

MITIGATION MEASURE	QTY. NEEDED	QTY. PROVIDED (SEE NOTE I)
NATIVE CANOPY TREES	16	8
NATIVE UNDERSTORY TREES TREES	32	16
NATIVE SHRUBS	48	24

2 SHRUBS PER UNDERSTORY TREE  
 4 SHRUBS PER CANOPY TREE



Qty	Botanical Name	Common Name	Remarks
<b>Trees</b>			
4	<i>Amelanchier canadensis</i>	SERVICEBERRY	UT 15'-20'ALP
1	<i>Cercis canadensis</i>	EASTERN REDBUD	UT 15'-20'ALP
6	<i>Chionanthus virginicus</i>	FRINGE TREE	UT 15'-20'ALP
4	<i>Cornus florida</i>	FLOWERING DOGWOOD	UT 15'-20'ALP
1	<i>Ilex opaca</i>	AMERICAN HOLLY	UT 15'-20'ALP
1	<i>Pinus taeda</i>	LOBLOLLY PINE	UT 15'-20'ALP
4	<i>Quercus alba</i>	WHITE OAK	CT 2'-25'
3	<i>Taxodium distichum</i>	BALD CYPRESS	CT 2'-25'
<b>Shrubs</b>			
24	<i>Rea virginica</i>	VIRGINIA SHEETPIRE	SH 30'

SCALE - 1" = 20'  
 DATE: JG  
 06/07/2022  
 TREEA.04722.HIT

