


City of Williamsburg & County of James City  
 Circuit Court: This PLAT was recorded on  
 May 12, 2023  
 at 10:13 AM/PM, PB PG  
 Document # 202304514  
 MONA A. FOLEY, CLERK  
*Mona A. Foley*, Clerk

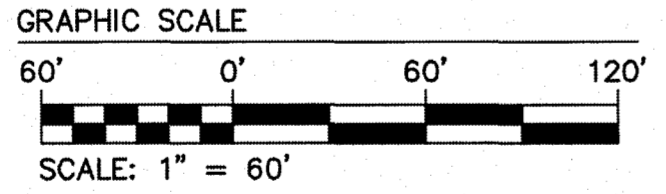


Large/Small Plat(s) Recorded  
 herewith as # 202304514

\*\*NOTE:  
 THIS RIGHT-OF-WAY IS PLATTED WITH THE INTENT OF BEING EXTENDED AND CONTINUED IN ORDER TO PROVIDE INGRESS AND EGRESS TO AND FROM FUTURE SUBDIVISIONS OR ADJACENT PROPERTY.

SEE SHEET 5 FOR LINE AND CURVE TABLES

Rev.	Date	Description	Revised By
1	3/24/23	REVISED PER COUNTY COMMENTS DATED MARCH 21, 2023	JFS

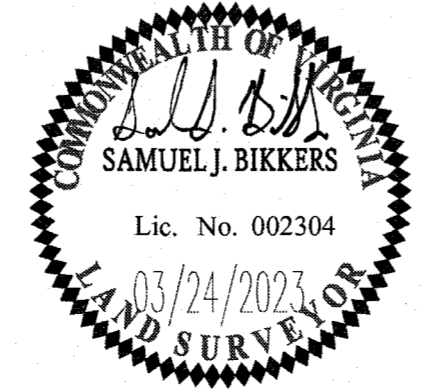

5248 Olde Towne Road, Suite 1  
 Williamsburg, Virginia 23188  
 Phone: (757) 253-0040  
 Fax: (757) 220-8994  
 www.aesva.com

Hampton Roads | Central Virginia | Middle Peninsula

JCC CASE NO. S-23-0003

PLAT OF SUBDIVISION  
 LOTS 43-128 & COS #1, #5 AND #6  
**COLONIAL HERITAGE  
 PHASE V - SECTION 2A**  
 OWNER / DEVELOPER: COLONIAL HERITAGE, LLC  
 STONEHOUSE DISTRICT JAMES CITY COUNTY VIRGINIA

Project Contacts:	SJB/JFS
Project Number:	8881-52C
Scale:	1" = 60'
Date:	01/27/23
Sheet Number	4 of 5

S:\05888152C - Phase V Section 2A\05888152C Plat Ph. 5-21.dwg, 5/12/2023 2:16:58 PM, nysm\jfs