

Exhibit 2

CERTIFICATION OF SOURCE OF TITLE

THE PROPERTY SHOWN ON THIS PLAT AS LOT 1 WAS CONVEYED BY MIGUEL A. SANRAGO AND FORTUNA SANRAGO TO EARNE N. WATERS AND KATHLEEN M. WATERS BY DEED DATED JULY 10, 2001 AND RECORDED IN THE OFFICE OF THE CLERK OF THE CIRCUIT COURT OF THE COUNTY OF JAMES CITY AS INSTRUMENT #010015723.

CERTIFICATION OF SOURCE OF TITLE

THE PROPERTY SHOWN ON THIS PLAT AS LOT 2 WAS CONVEYED BY GERALD J. OTEY AND LUCILLE H. OTEY TO EARNE N. WATERS AND KATHLEEN WATERS BY DEED DATED JANUARY 10, 2003 AND RECORDED IN THE OFFICE OF THE CLERK OF THE CIRCUIT COURT OF THE COUNTY OF JAMES CITY AS INSTRUMENT #030007273.

OWNER'S CONSENT AND DEDICATION

THE LOT LINE EXTINGUISHMENT AS SHOWN ON THIS PLAT IS WITH THE FREE CONSENT AND IN ACCORDANCE WITH THE DESIRES OF THE UNDERSIGNED OWNERS.

Earne N. Waters 03-16-04
 EARNE N. WATERS DATE
Kathleen M. Waters 3-16-04
 KATHLEEN M. WATERS DATE

CERTIFICATE OF NOTARIZATION

COMMONWEALTH OF VIRGINIA, CITY/COUNTY OF James City, TO-WIT:
 I, Brianne L. Mangold A NOTARY PUBLIC IN AND FOR THE CITY/COUNTY AND STATE AFORESAID, DO HEREBY CERTIFY THAT THE ABOVE PERSONS WHOSE NAMES ARE SIGNED TO THE FOREGOING WRITING HAVE ACKNOWLEDGE THE SAME BEFORE ME IN MY CITY/COUNTY AND STATE AFORESAID.

GIVEN UNTO MY HAND THIS 16 DAY OF March, 2004.
 MY COMMISSION EXPIRES June 30, 2007.

Brianne L. Mangold
 NOTARY PUBLIC

AREA TABULATION:

FORMER LOT 1 = 26,000± S.F. (0.572± AC.)
 FORMER LOT 2 = 32,170± S.F. (0.732± AC.)
 NEW LOT 1 = 58,830± S.F. (1.35± AC.)

SURVEYOR'S CERTIFICATE




I HEREBY CERTIFY THAT TO THE BEST OF MY KNOWLEDGE AND BELIEF, THIS PLAT COMPLIES WITH ALL OF THE REQUIREMENTS OF THE BOARD OF SUPERVISORS AND ORDINANCES OF THE COUNTY OF JAMES CITY, VIRGINIA REGARDING THE PLATING OF SUBDIVISIONS WITHIN THE COUNTY.

G.T. Wilson, Jr. 3/10/04
 G.T. WILSON, JR., LS DATE

CERTIFICATE OF APPROVAL

THIS LOT LINE EXTINGUISHMENT IS APPROVED BY THE UNDERSIGNED IN ACCORDANCE WITH EXISTING SUBDIVISION REGULATIONS AND MAY BE ADMITTED TO RECORD.

[Signature] 3/12/04
 SUBDIVISION AGENT OF DATE
 THE COUNTY OF JAMES CITY

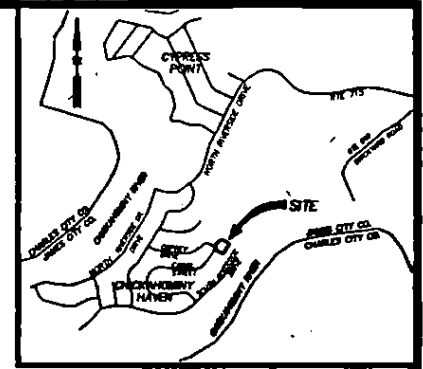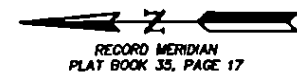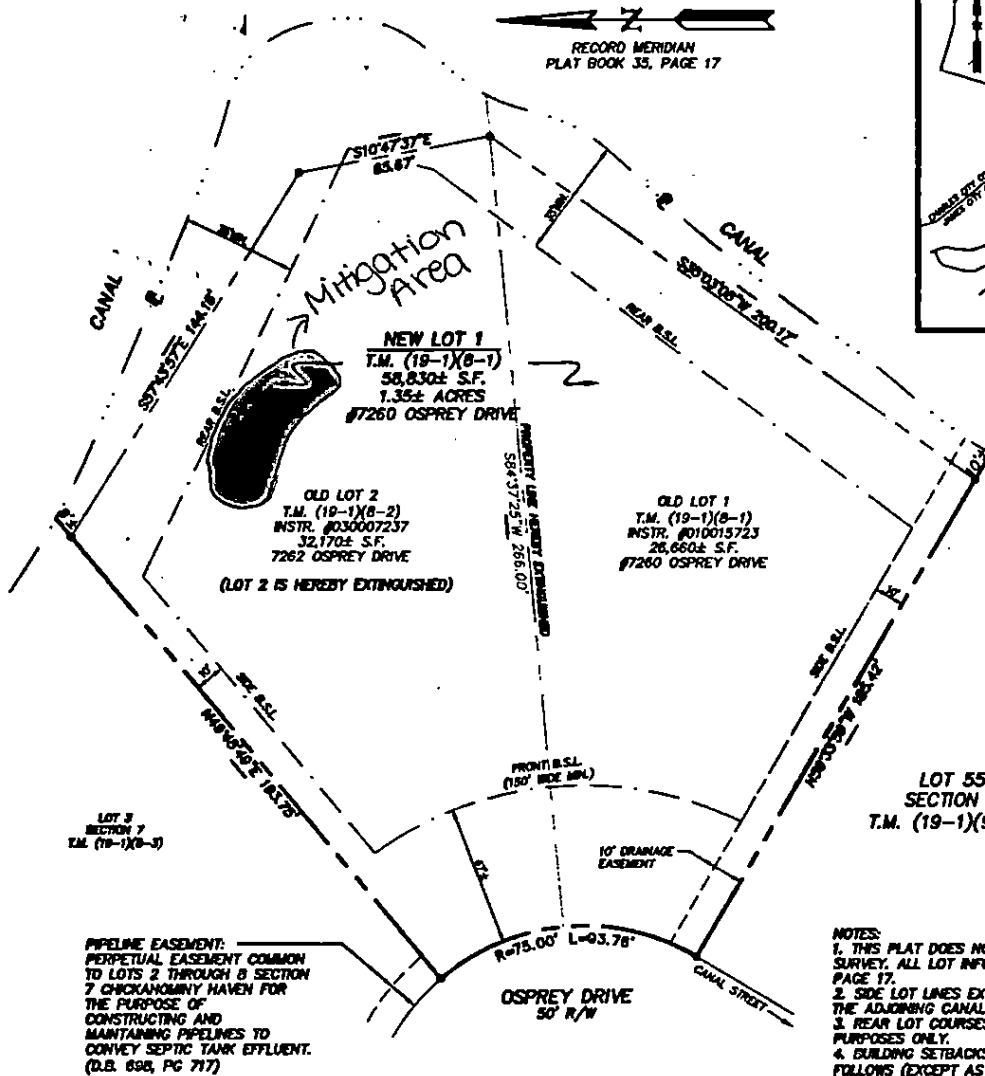

VICINITY MAP
 SCALE: 1"=2000'

- NOTES:**
1. THIS PLAT DOES NOT REPRESENT A CURRENT BOUNDARY SURVEY. ALL LOT INFORMATION WAS TAKEN FROM PLAT BOOK 33, PAGE 17.
 2. SIDE LOT LINES EXTEND TO THE MEAN LOW WATER MARK OF THE ADJOINING CANALS.
 3. REAR LOT COURSES AND DISTANCES SHOWN ARE FOR CLOSURE PURPOSES ONLY.
 4. BUILDING SETBACKS PER PLAT BOOK 33, PAGE 17, ARE AS FOLLOWS (EXCEPT AS NOTED):
 FRONT SETBACK: 35' MINIMUM
 REAR SETBACK: 35' MINIMUM
 SIDE SETBACK: 15' MINIMUM, A TOTAL OF 35' FOR BOTH
 5. BUILDING SETBACKS LINES SHOWN ARE BASED UPON CURRENT JAMES CITY COUNTY ZONING ORDINANCE FOR R2, GENERAL RESIDENTIAL DISTRICT, ZONING AS FOLLOWS:
 FRONT SETBACK: 25' MINIMUM, 150' MINIMUM WIDTH AT SETBACK.
 REAR SETBACK: 35' MINIMUM
 SIDE SETBACK: 10' MINIMUM
 6. IMPROVEMENTS, IF ANY, HAVE NOT BEEN LOCATED.

5248 Old Towne Road, Suite 1
 Williamsburg, Virginia 23188
 (757) 253-0040
 Fax (757) 220-8994

PLAT FOR LOT LINE EXTINGUISHMENT
 LOT 1 & LOT 2
 CHICKAHOMINY HAVEN
 SECTION 7
 OWNED BY: EARNE N. WATERS AND KATHLEEN M. WATERS

City of Williamsburg & County of James City		Circuit Court: This PLAT was recorded on <u>3/10/04</u>	
at <u>1:07</u> AM/PM on <u>PG</u>		DOCUMENT # <u>040007273</u>	
BETSY B. WOOLRIDGE, CLERK		<u>Betsy B. Woolridge</u> Clerk	
1	3/15/04	REVISED PER COUNTY COMMENTS DATED 3/15/04	ABS
Designed	RED	Drawn	RED
Scale	1"=30'	Date	3/8/04
Project No.		9376-1	
Drawing No.		1 OF 1	