



LEGEND

EXTENT OF EX. RETAINING WALL TO REMAIN

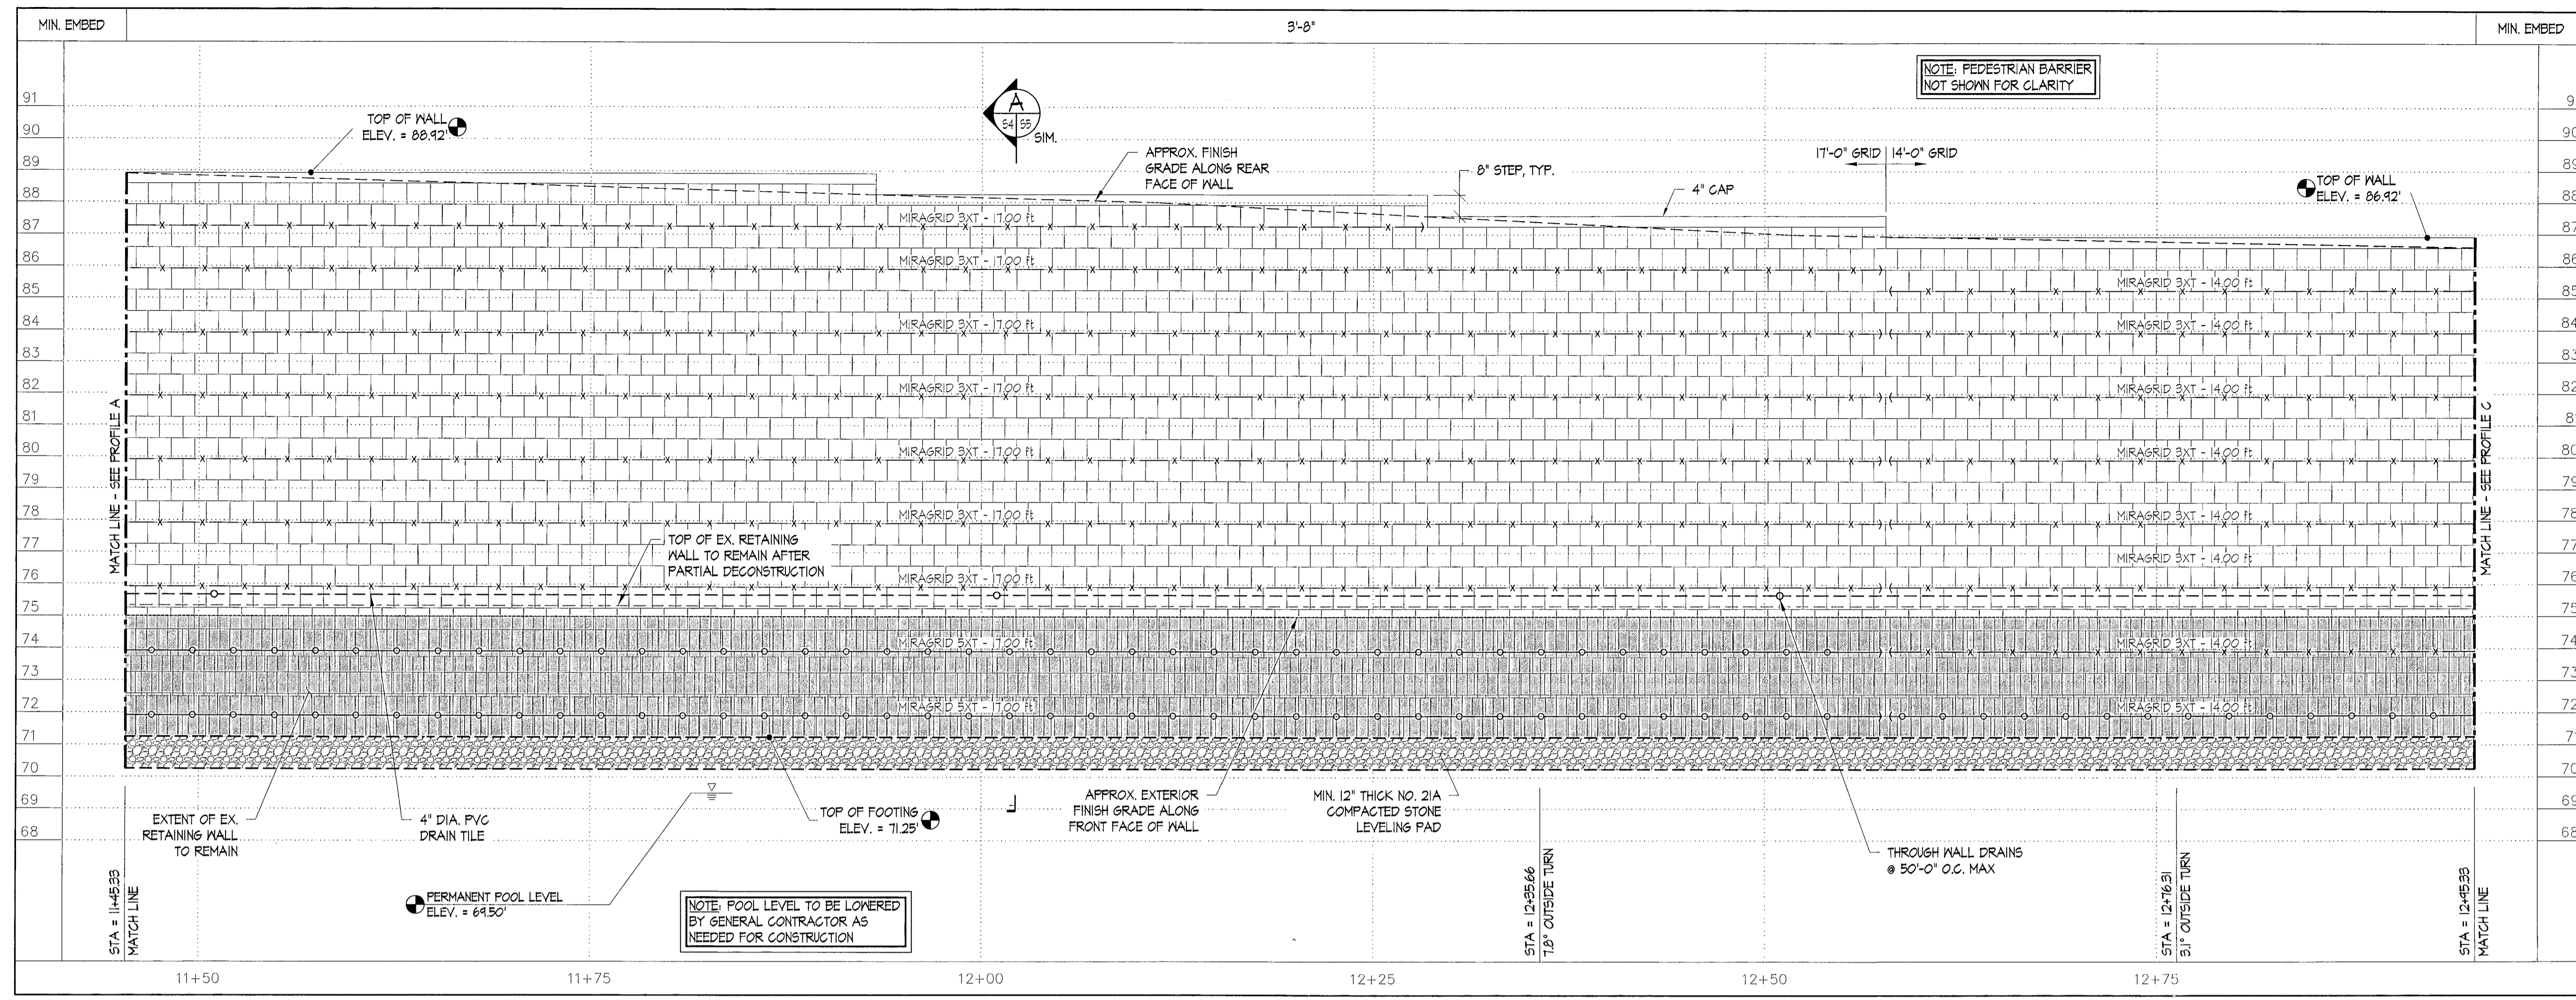


WALL PROFILE

HORIZ. SCALE: 1" = 6'-0", VERT. SCALE: 1" = 3'-0"

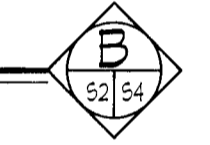


10 Large/Small Plat(s) Recorded
herewith as # 202313341

City of Williamsburg & County of James City
Circuit Court: This Plat was recorded on
Dec 13, 2023
at 9:17 AM, J.M. PB, PG
Document # 202313341
ELIZABETH E. O'CONNOR, CLERK
Elizabeth E. O'Connor, Clerk

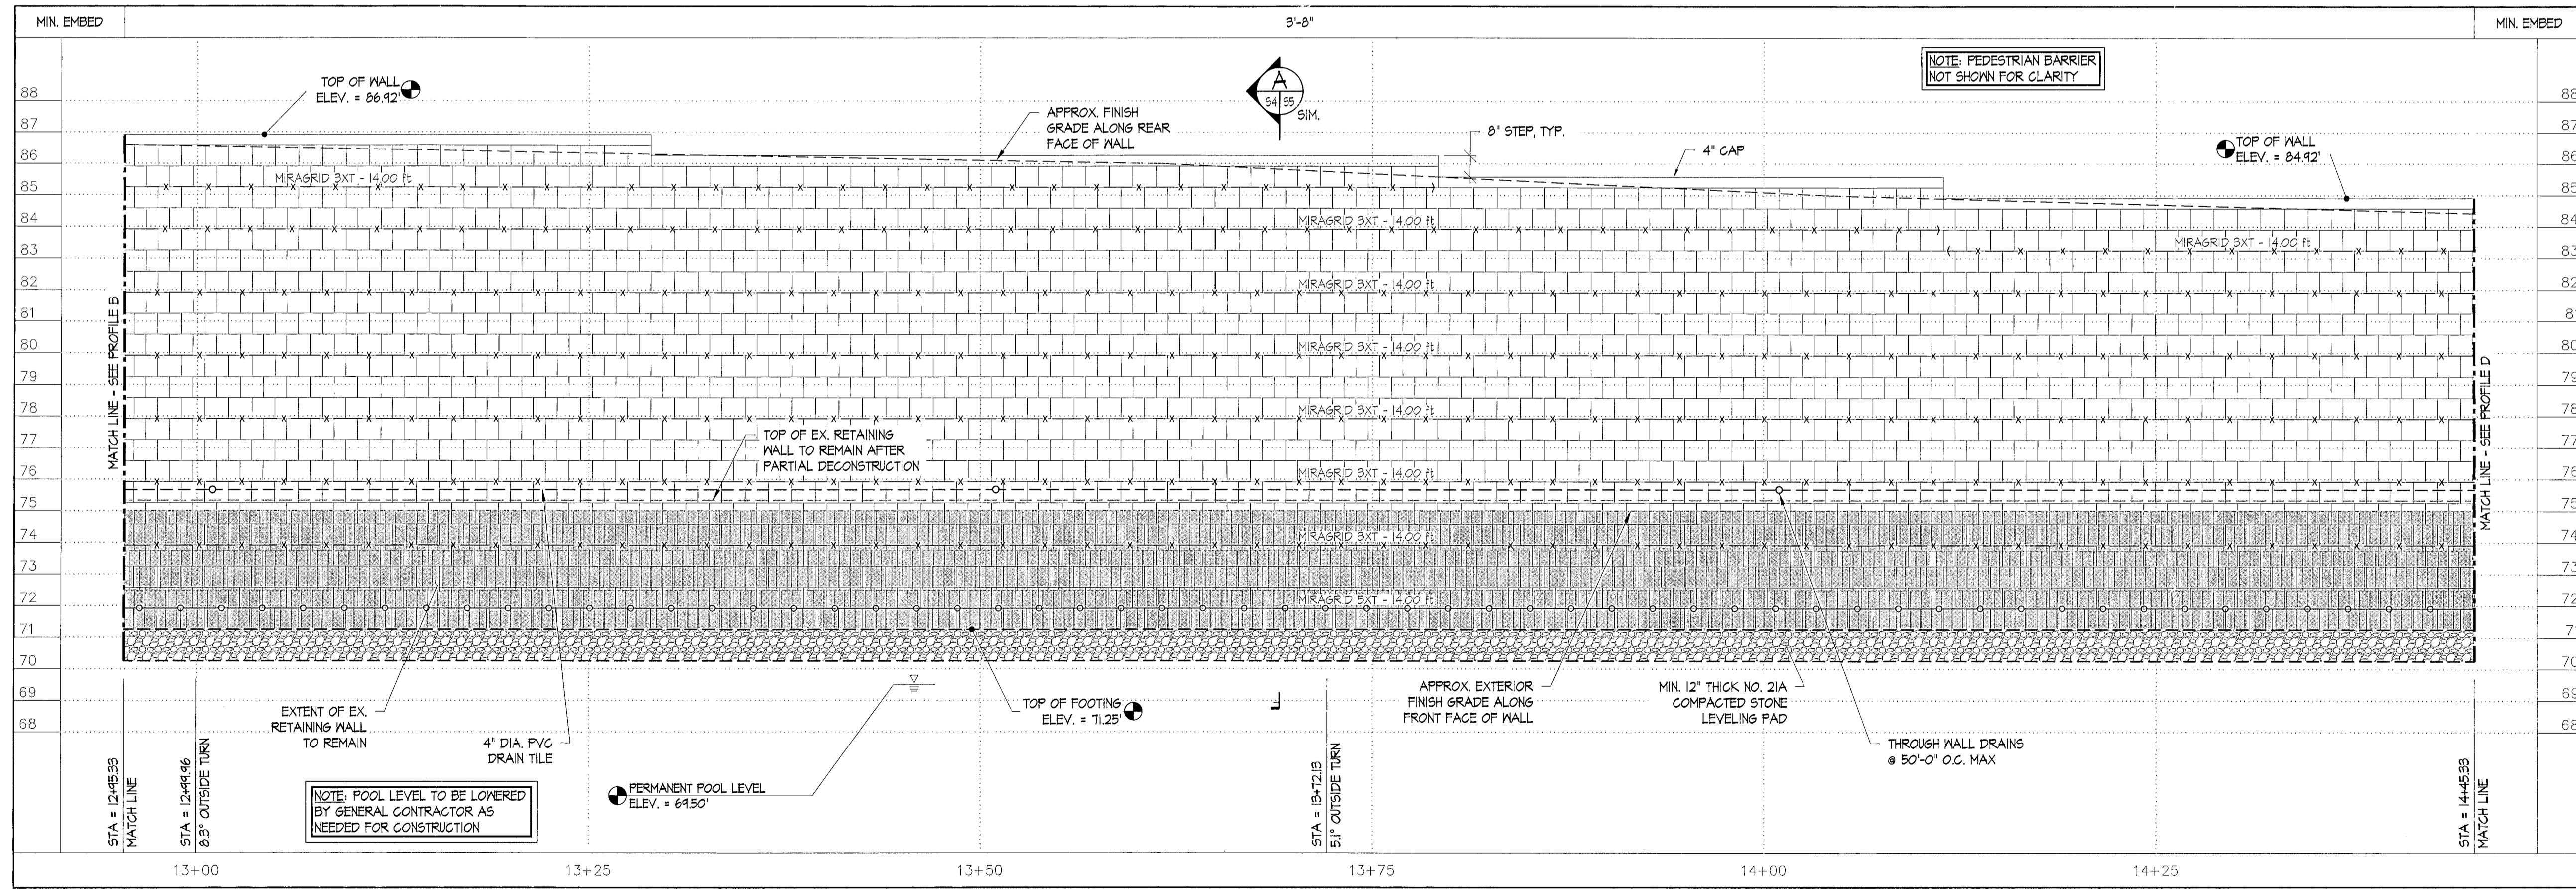

WALL PROFILE

HORIZ. SCALE: 1" = 6'-0", VERT. SCALE: 1" = 3'-0"

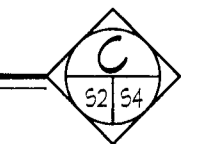

Sheet: **54** 4 of 6

RETAINING WALL PROFILES

**SETTLER'S MARKET
BMP REMEDIATION PLAN**

JAMES CITY COUNTY VIRGINIA

Date: 5/16/23
Project #: VA202344ADE5
Drawn by: JMK
Reviewed by: MAM

Professional Engineer
JOSEPH W. KRALLINGER
Lic. No. 66986
5/16/23

JCC Comments Dated 4/24/23
Revisions