


2023 2770

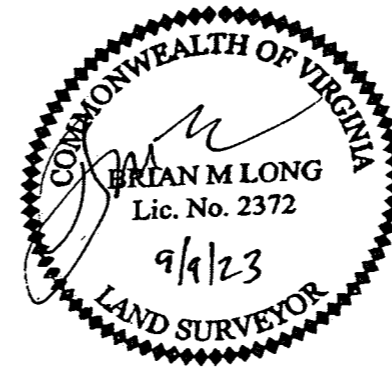

CERTIFICATION OF PLANS
 I, BRIAN LONG, A DULY LICENSED LAND SURVEYOR, IN THE COMMONWEALTH OF VIRGINIA, DO HEREBY CERTIFY THAT THIS PLAN IS ACCURATE AND COMPLIES WITH SECTION 55.1-1920(B) OF THE VIRGINIA CONDOMINIUM ACT AS AMENDED, AND THAT ALL UNITS OR PORTIONS OF SUCH UNITS SHOWN HEREON ARE SUBSTANTIALLY COMPLETED.
 DATE: 9/5/23 NAME: BRIAN LONG LIC. NO. 2372
 SQUARE FOOTAGES ARE CALCULATED BY THE SUM OF HORIZONTAL INTERIOR AREAS MEASURED FROM THE BACKSIDE OF SHEETROCK.


17 Large/Small Plat(s) Recorded herewith as # 20232770

City of Williamsburg & County of James City Circuit Court: This PLAT was recorded on Sept. 14, 2023 at 3:14 AM/PM PB PG Document # 20232770 ELIZABETH E. O'CONNOR, CLERK Elizabeth E. O'Connor, Clerk

LEGEND

- UNIT 14A LINCOLN
- UNIT 14B YORK
- UNIT 15A KENT
- UNIT 15B WINCHESTER
- UNIT 16A KENT
- UNIT 16B WINCHESTER
- UNIT 17A LINCOLN
- UNIT 17B YORK
- COMMON ELEMENTS
- LIMITED COMMON ELEMENTS

NOTE: THE EXTERIOR OF THE BUILDING SHALL BE CONSIDERED A COMMON ELEMENT EXCEPT FOR PORCHES AND BALCONIES THAT ARE OTHERWISE NOTED AS LIMITED COMMON ELEMENTS.

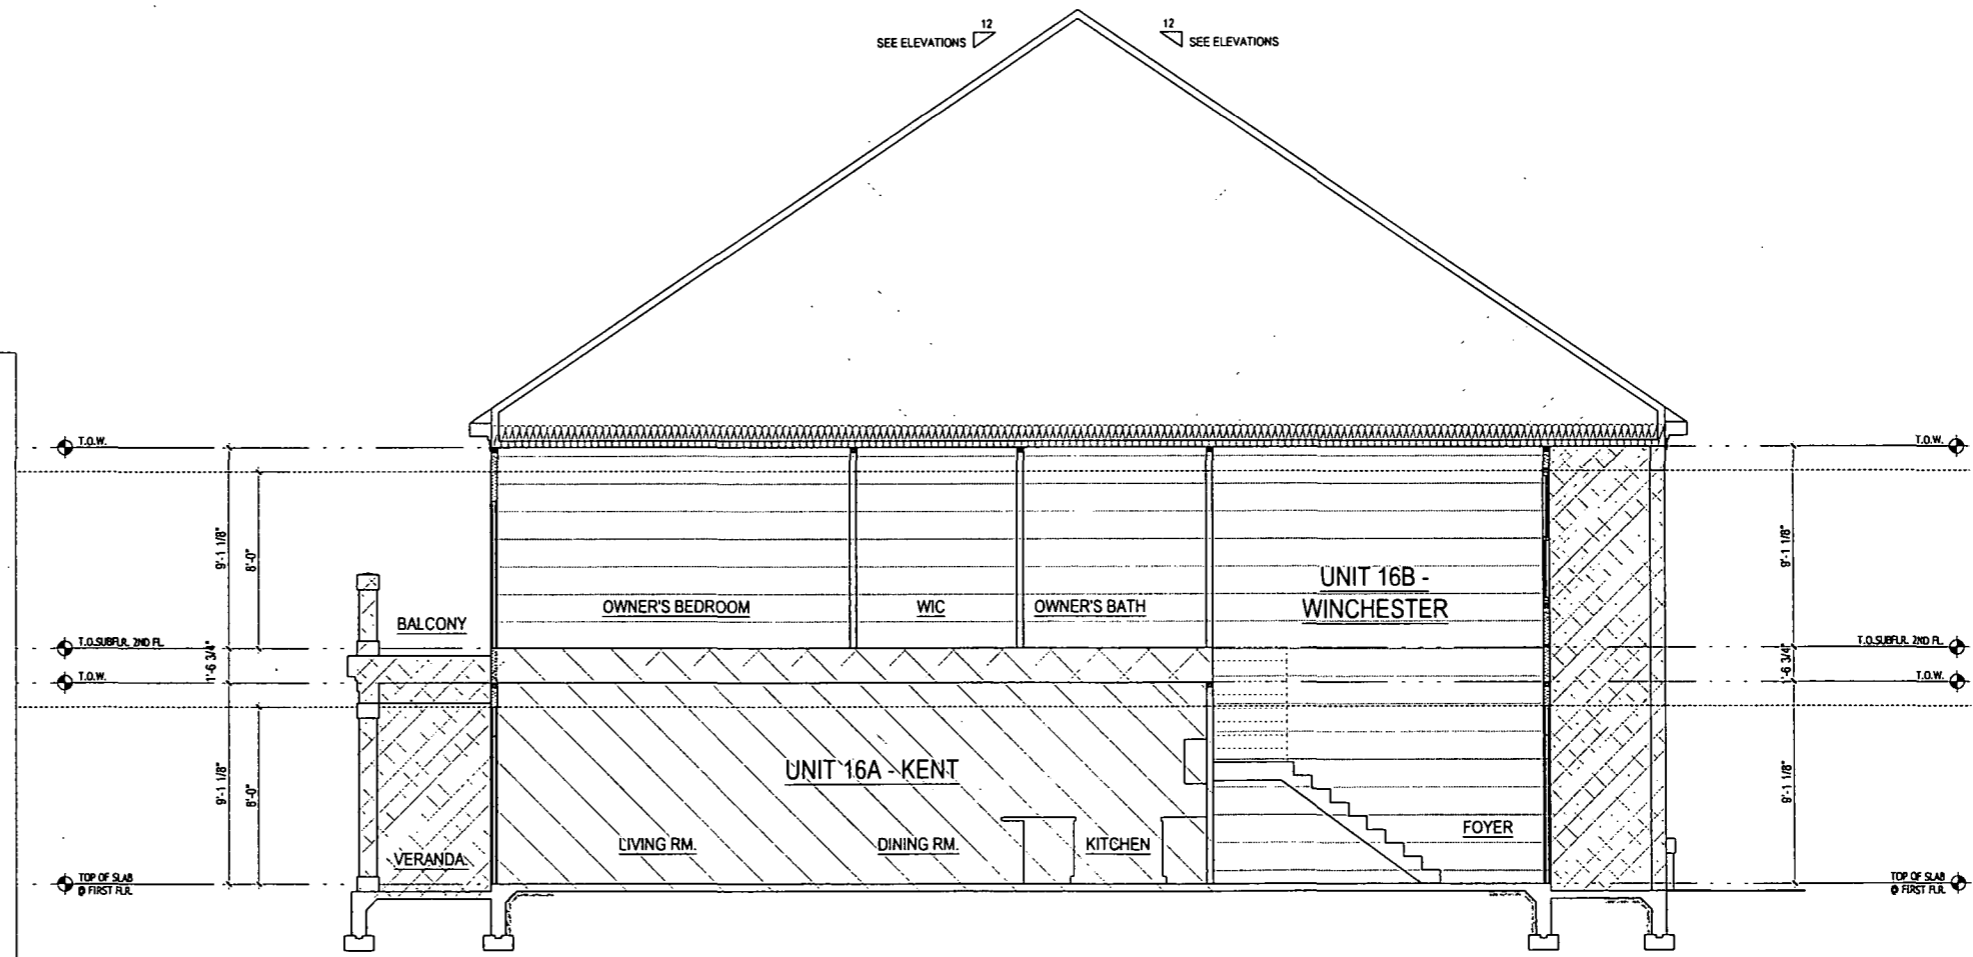

SECTION 1 SCALE: 1/4" = 1'-0"

ARCHITECT:

 lessard DESIGN
 6521 Leesburg Pike | Suite 700 | Vienna, VA 22182
 P: 571.830.1800 | F: 571.830.1801
 www.lessarddesign.com

SEAL & SIGNATURE:
 OWNER:

 HHHUNT
 1277 HUNTERS ROAD
 GREAT FALLS, VA 22069
 (804) 742-4000

CONSULTANTS:
 PROJECT NAME:
 HHHUNT
 VILLAGE GREEN NORTH AT QUARTERPATH, A CONDOMINIUM
 WILLIAMSBURG, VA
 SHEET TITLE:
 CONDO DOCUMENTATION - BUILDING 74
 KENT / WINCHESTER - SECTIONS
 ISSUE / REVISION:

No.	DESCRIPTION	DATE
1	CONDO DOCUMENTS	02.22.23

 PROJECT No.: HUNDO24
 DRAWN BY: LD
 CHECKED BY:
 PLOT DATE: 09.13.2023
 FILE NAME: HUNDO24_A4a_024.dwg

A-4a

©2023 LESSARD DESIGN INC. PRESENTLY RESERVES ITS CONDOMINIUM COMPLIANT AND OTHER PROPERTY RIGHTS IN THESE PLANS. THESE PLANS ARE NOT TO BE REPRODUCED, COPIED OR CORRECTED IN ANY FORM OR MANNER WHATSOEVER, NOR ARE THEY TO BE ASSIGNED TO ANY THIRD PARTY, WITHOUT FIRST OBTAINING THE EXPRESS WRITTEN PERMISSION AND CONSENT OF LESSARD DESIGN INC.