

202401696

SUBDIVISION OF
STONEHOUSE
LAND BAY 5
PHASE 3

STONEHOUSE DISTRICT JAMES CITY COUNTY VIRGINIA
DATE: 9/20/2023 JOB # 20-224



VA STATE PLANE
SOUTH ZONE
(NAD 83/GEOID 12B)

SHEET 3


LandTech
Resources, Inc.
Engineering & Surveying Consultants

205 Bulifants Blvd., Suite E, Williamsburg, Virginia 23188
Phone: (757) 565-1677 Fax: (757) 565-0782
web: landtechresources.com

SHEET 2 OF 5

JCC-S-23-0026


SHEET INDEX

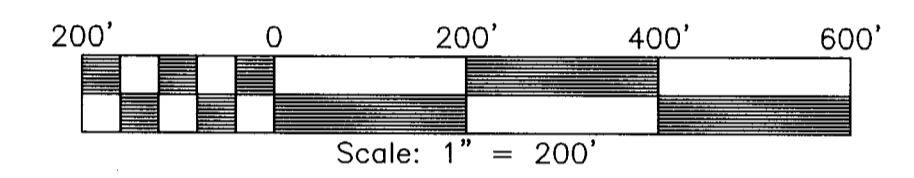

5 Large Small Plat(s) Recorded
herewith as # 202401696

City of Williamsburg & County of James City
Circuit Court: This PLAT was recorded on
February 1, 2024
at 9:24 AM/PM, PB — PG —
Document # 202401696
ELIZABETH E. O'CONNOR, CLERK
Elizabeth E. O'Connor, Clerk

LEGEND
UNDISTURBED NATURAL
OPEN SPACE
COMMON NATURAL
OPEN SPACE

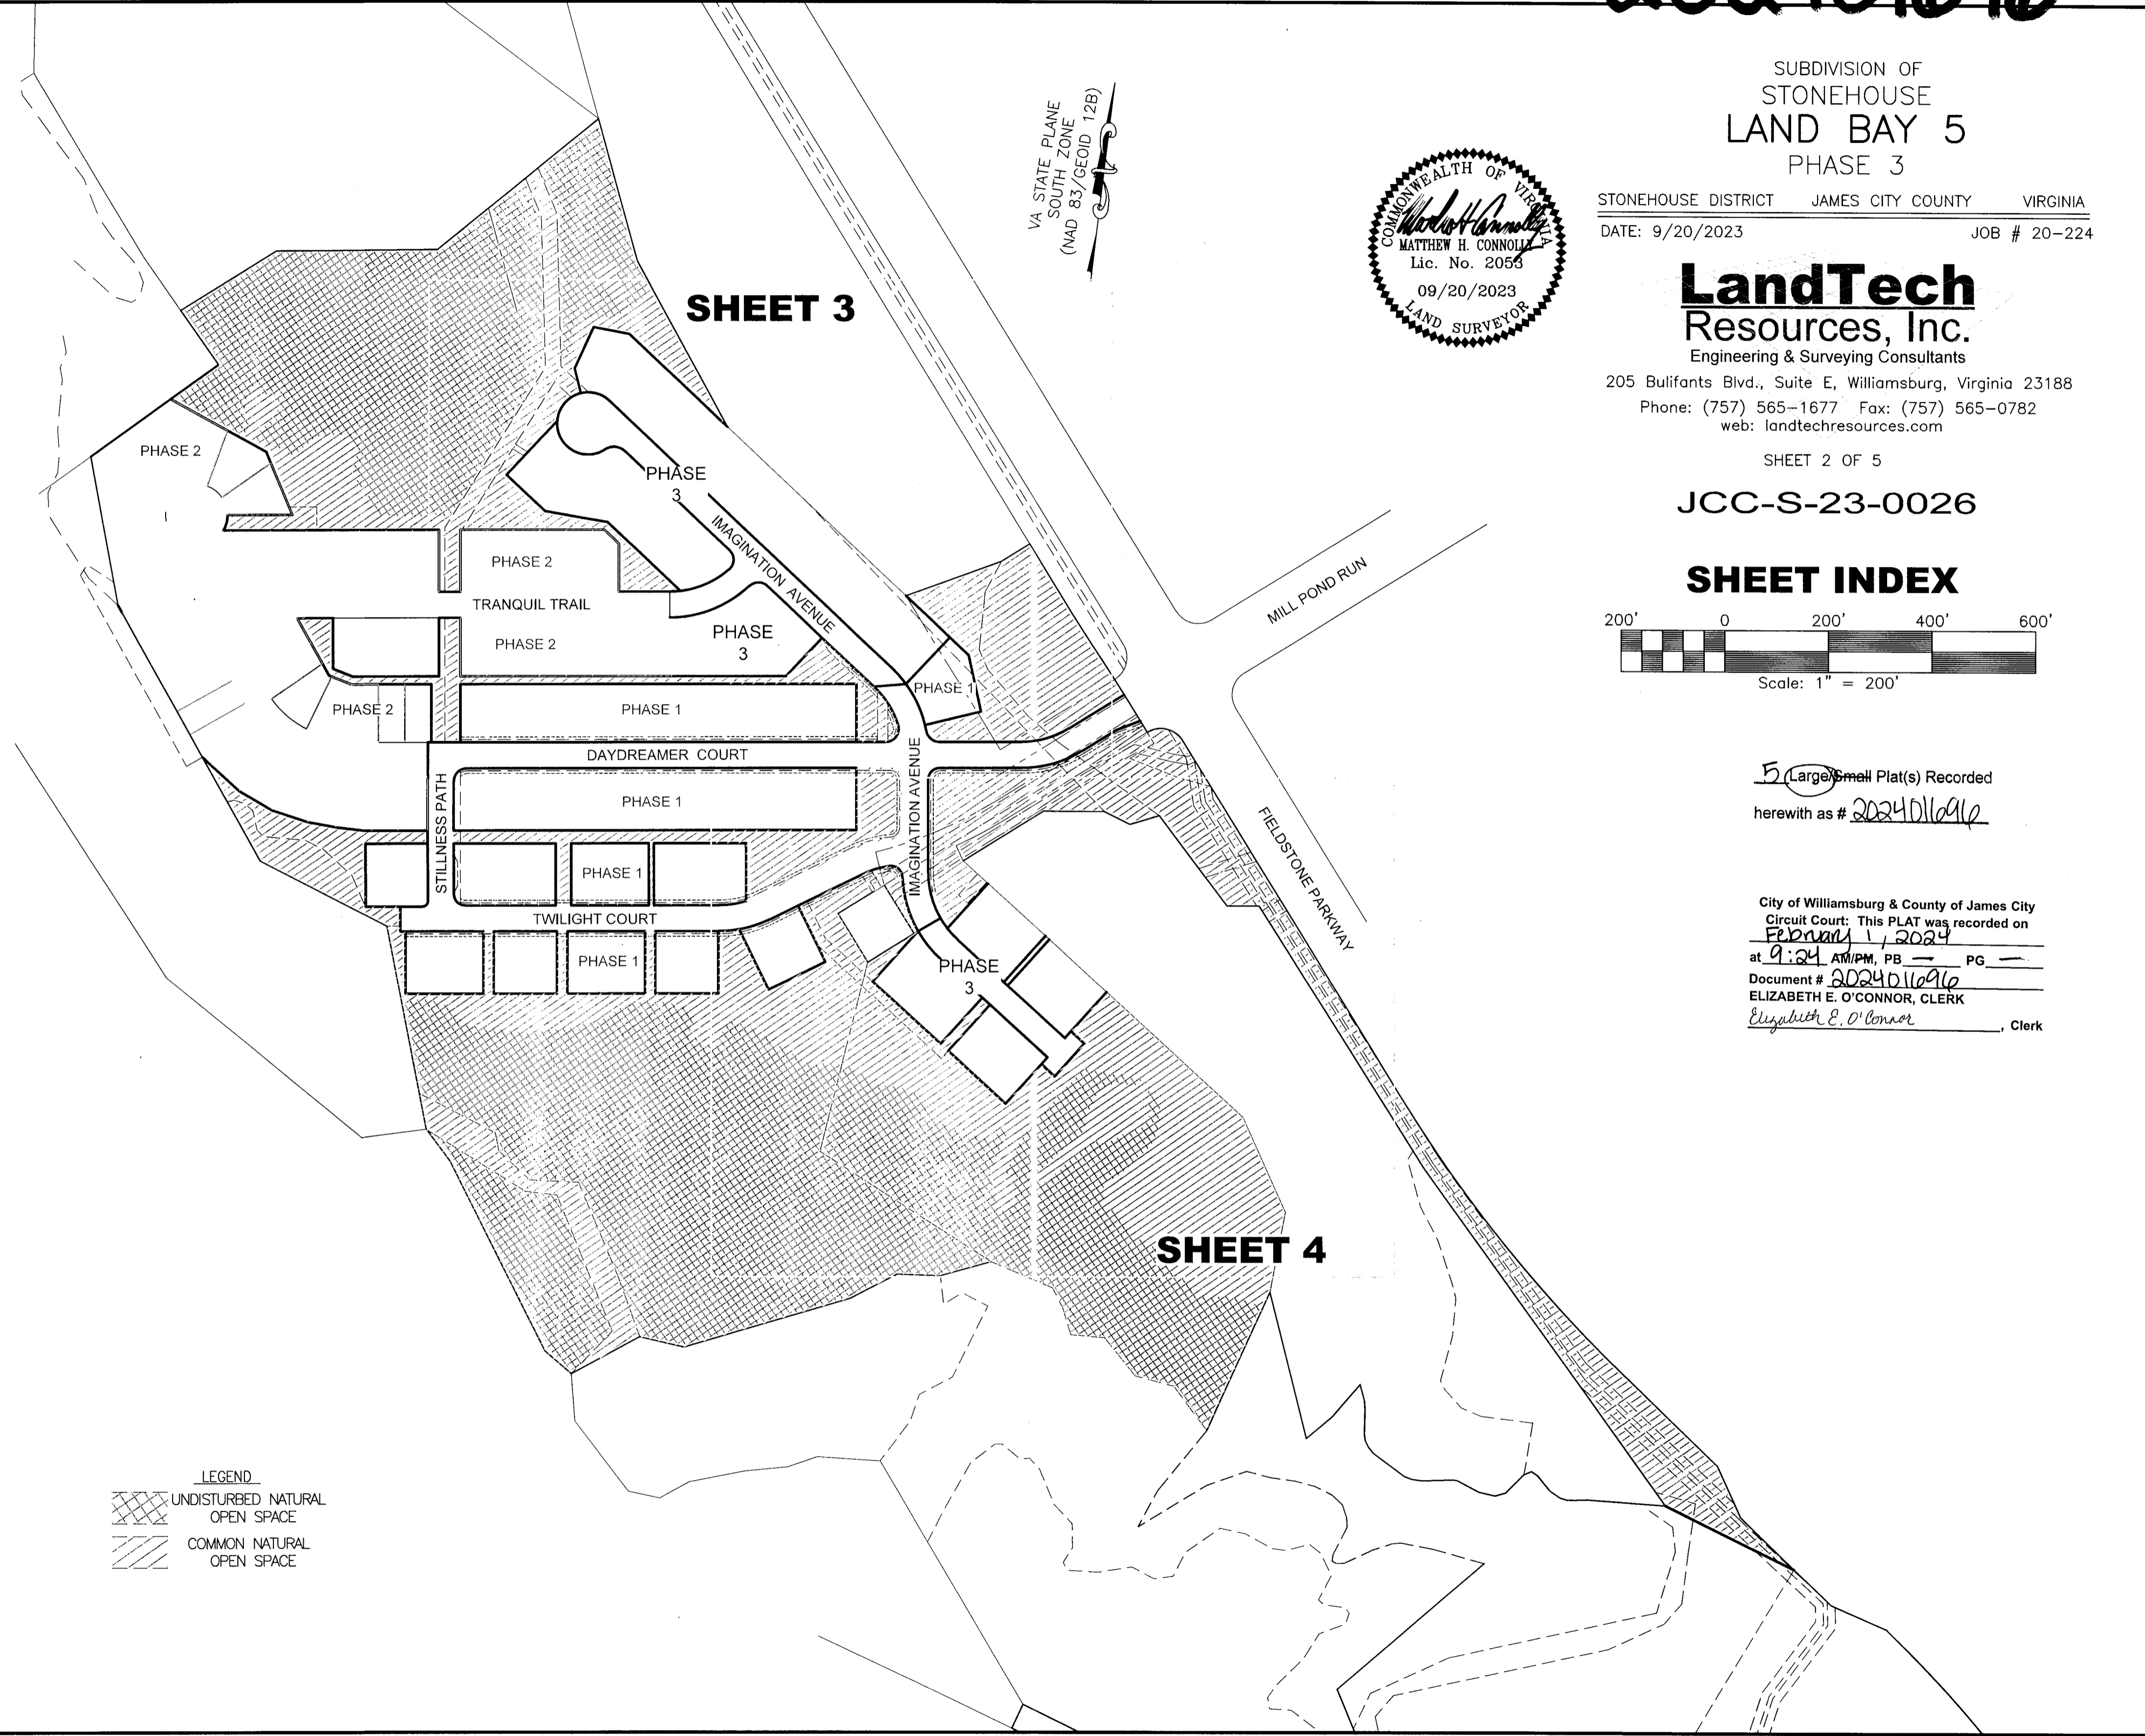

SHEET 4