


Source: Adapted from 1983 Maryland Standards for Soil Erosion and Sediment Control, and Va. DSWC Plate 3.02-1

III - 9

DETAIL CONSTRUCTION ENTRANCE
SCALE: NTS VESCH 3.02

NOTES:
- LOCATIONS OF EROSION & SEDIMENT CONTROL MEASURES ARE DENOTED ON SHEETS S1 & S3
- EROSION & SEDIMENT CONTROL MEASURES ARE NOT TO BE REMOVED UNTIL THE SITE IS STABILIZED AND UPON WRITTEN PERMISSION FROM THE CITY OF WILLIAMSBURG INSPECTOR

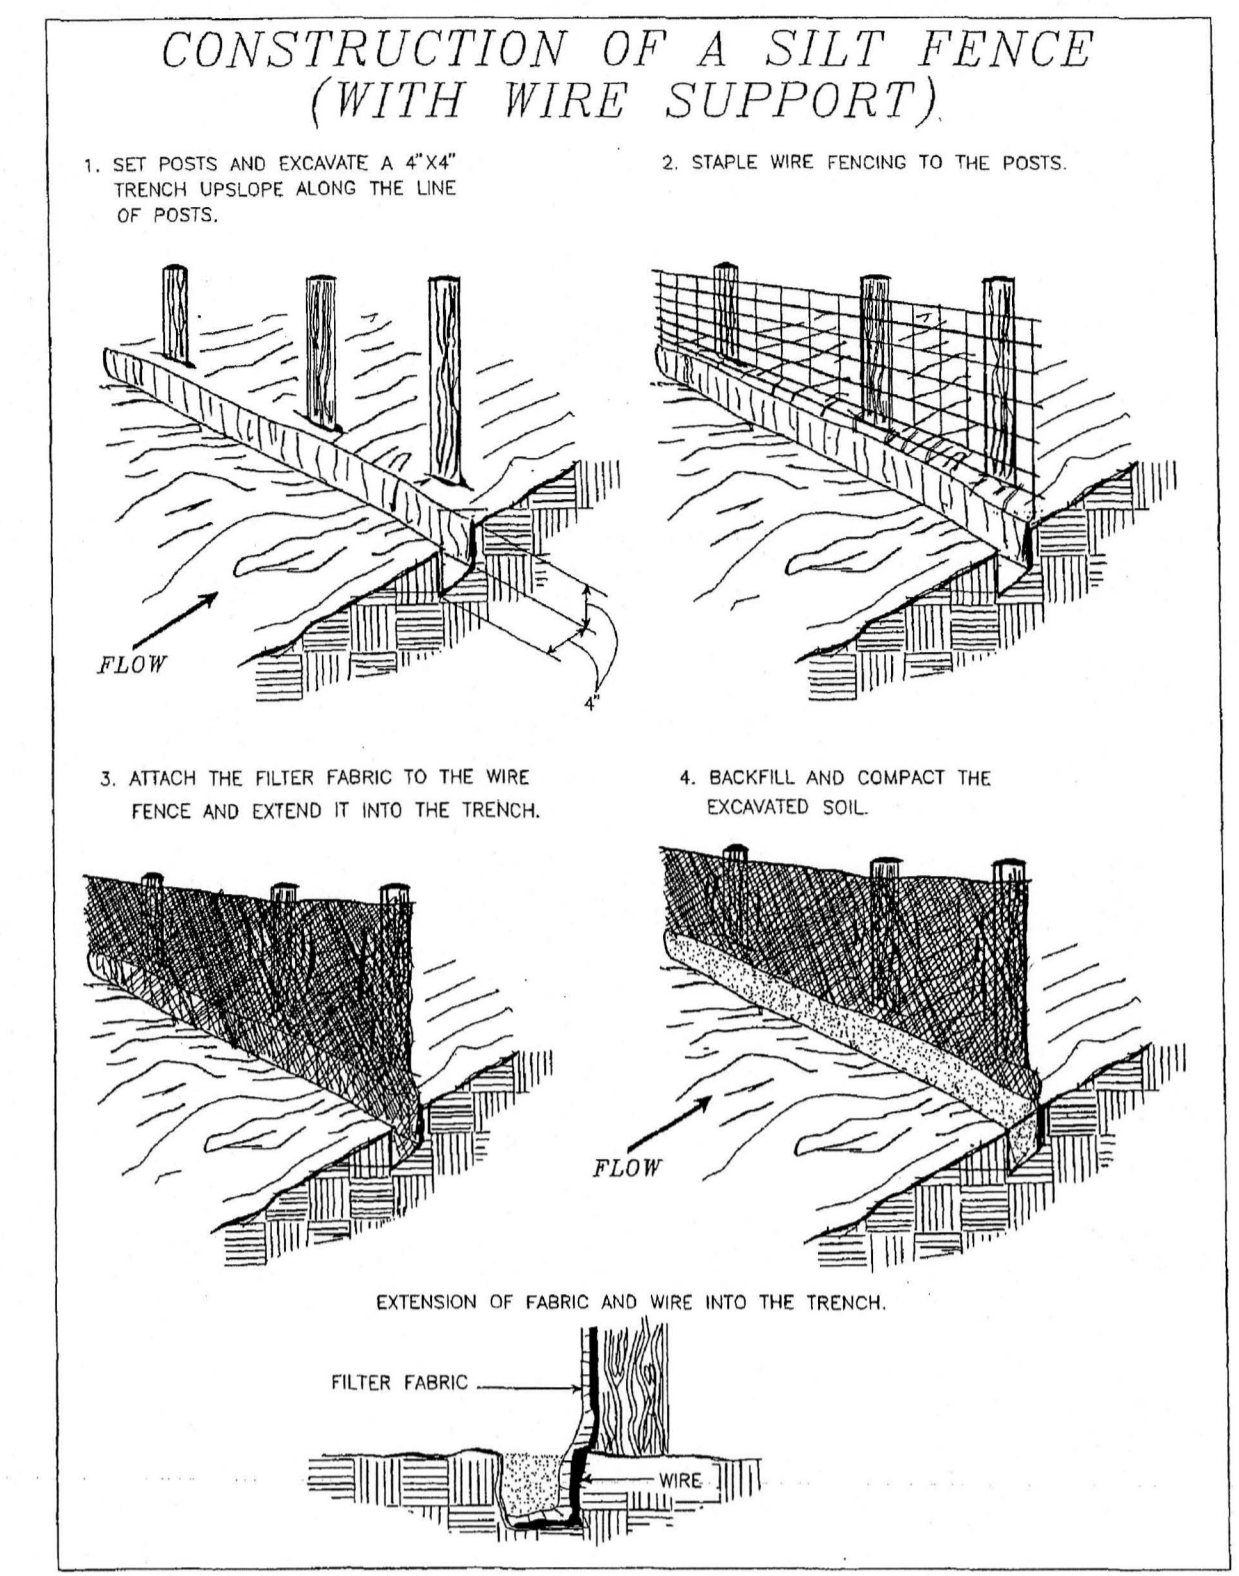

Source: Adapted from Installation of Straw and Fabric Filter Barriers for Sediment Control, Sherwood and Wyant Plate 3.05-1

III - 24

DETAIL SILT FENCE W/ WIRE SUPPORT
SCALE: NTS VESCH 3.05

TABLE 3.32-D
SITE SPECIFIC SEEDING MIXTURES FOR COASTAL PLAIN AREA

	Total Lbs. Per Acre
Minimum Care Lawn	
- Commercial or Residential	
- Kentucky 31 or Turf-Type Tall Fescue	175-200 lbs.
or	
- Common Bermudagrass **	75 lbs.
High-Maintenance Lawn	
- Kentucky 31 or Turf-Type Tall Fescue	200-250 lbs.
or	
- Hybrid Bermudagrass (seed) **	40 lbs. (unhulled) 30 lbs. (hulled)
or	
- Hybrid Bermudagrass (by other vegetative establishment method, see Std. & Spec. 3.34)	
General Slope (3:1 or less)	
- Kentucky 31 Fescue	128 lbs.
- Red Top Grass	2 lbs.
- Seasonal Nurse Crop *	20 lbs. 150 lbs.
Low Maintenance Slope (Steeper than 3:1)	
- Kentucky 31 Tall Fescue	93-108 lbs.
- Common Bermudagrass **	0-15 lbs.
- Red Top Grass	2 lbs.
- Seasonal Nurse Crop *	20 lbs. 20 lbs. 150 lbs.
- Sericea Lespedeza **	

* Use seasonal nurse crop in accordance with seeding dates as stated below:
February, March through April Annual Rye
May 1st through August Foxtail Millet
September, October through November 15th Annual Rye
November 16th through January Winter Rye

** May through October, use hulled seed. All other seeding periods, use unhulled seed. Weeping Lovegrass may be added to any slope or low-maintenance mix during warmer seeding periods; add 10-20 lbs./acre in mixes.

III - 304

DETAIL TEMPORARY/PERMANENT SEEDING
SCALE: NTS VESCH 3.32

City of Williamsburg & County of James City
Circuit Court: This PLAT was recorded on
June 27, 2024
at 9:31 AM in PG -
Document # 202408516
ELIZABETH E. O'CONNOR, CLERK
Elizabeth E. O'Connor, Clerk

3 Large Small Plat(s) Recorded
herewith as # 202408516

Sheet 52

Retaining Wall
Hill Residence
196 THE MAINE
WILLIAMSBURG VIRGINIA

2 of 3

JCC Stormwater & Resource Protection Comments

1

4/15/24

Date

3/29/24

Date

Project #: VA24004DES

Drawn by: DAS

Reviewed by: MAY

The Structures Group, Inc.
1200 Old Colony Lane • Williamsburg, VA 23186
(757) 250-0465 • Fax (757) 250-1546
www.thestructuresgroup.com

Professional Seal: JOSEPH W. SKALLINGER, Lic. No. 063676, 3/21/24