

PLAT OF PROPERTY
STANDING IN THE NAME OF
JOHN A. PIERCE, JR. & HAZEL C. PIERCE
BEING TM# (14-3)(I-19)
AND
JOHN ARTHUR PIERCE, SR.
BEING TM# (14-3)(I-20)

MITCHELL-WILSON ASSOCIATES, P.C.
CIVIL ENGINEERS & LAND SURVEYORS
3560 KING WILLIAM AVENUE
P.O. BOX 1269
WEST POINT, VIRGINIA 23181
(804) 843-9744



STANDING IN THE NAME OF

JOHN A. PIERCE, JR. & HAZEL C. PIERCE
BEING TM# (14-3)(1-19)
AND
JOHN ARTHUR PIERCE, SR.
BEING TM# (14-3)(1-20)

LOCATED: STONEHOUSE DISTRICT,
LOCATED: JAMES CITY COUNTY, VIRGINIA
DATE: OCTOBER 7, 2008 SCALE: 1" = 30'

MITCHELL-WILSON ASSOCIATES, P.C.
CIVIL ENGINEERS & LAND SURVEYORS
3560 KING WILLIAM AVENUE
P.O. BOX 1269
WEST POINT, VIRGINIA 23181
(804) 843-9744



STANDING IN THE NAME OF

JOHN A. PIERCE, JR. & HAZEL C. PIERCE
BEING TM# (14-3)(1-19)
AND
JOHN ARTHUR PIERCE, SR.
BEING TM# (14-3)(1-20)

LOCATED: STONEHOUSE DISTRICT,
LOCATED: JAMES CITY COUNTY, VIRGINIA
DATE: OCTOBER 7, 2008 SCALE: 1" = 30'


MITCHELL-WILSON ASSOCIATES, P.C.
CIVIL ENGINEERS & LAND SURVEYORS
3560 KING WILLIAM AVENUE
P.O. BOX 1269
WEST POINT, VIRGINIA 23181
(804) 843-9744



NOTE: RECORD DEEDS AND PLATS HAVE CREATED SEVERAL OVERLAPS AND GAPS. THIS PLAT IS BASED ON FOUND MONUMENTATION AND MY BEST INTERPRETATION OF THE RECORD DEEDS, PLATS AND OCCUPATIONAL EVIDENCE. BOUNDARY LINE AGREEMENTS ARE RECOMMENDED.

THIS PLAT REPRESENTS AN ACTUAL FIELD SURVEY DATED
OCTOBER 2008. THIS PLAT MEETS ALL THE REQUIRED
MINIMUM STANDARDS TO THE BEST OF MY KNOWLEDGE AND
BELIEF.

JAMES E. MITCHELL, LAND SURVEYOR
VIRGINIA LICENSE #1452B.

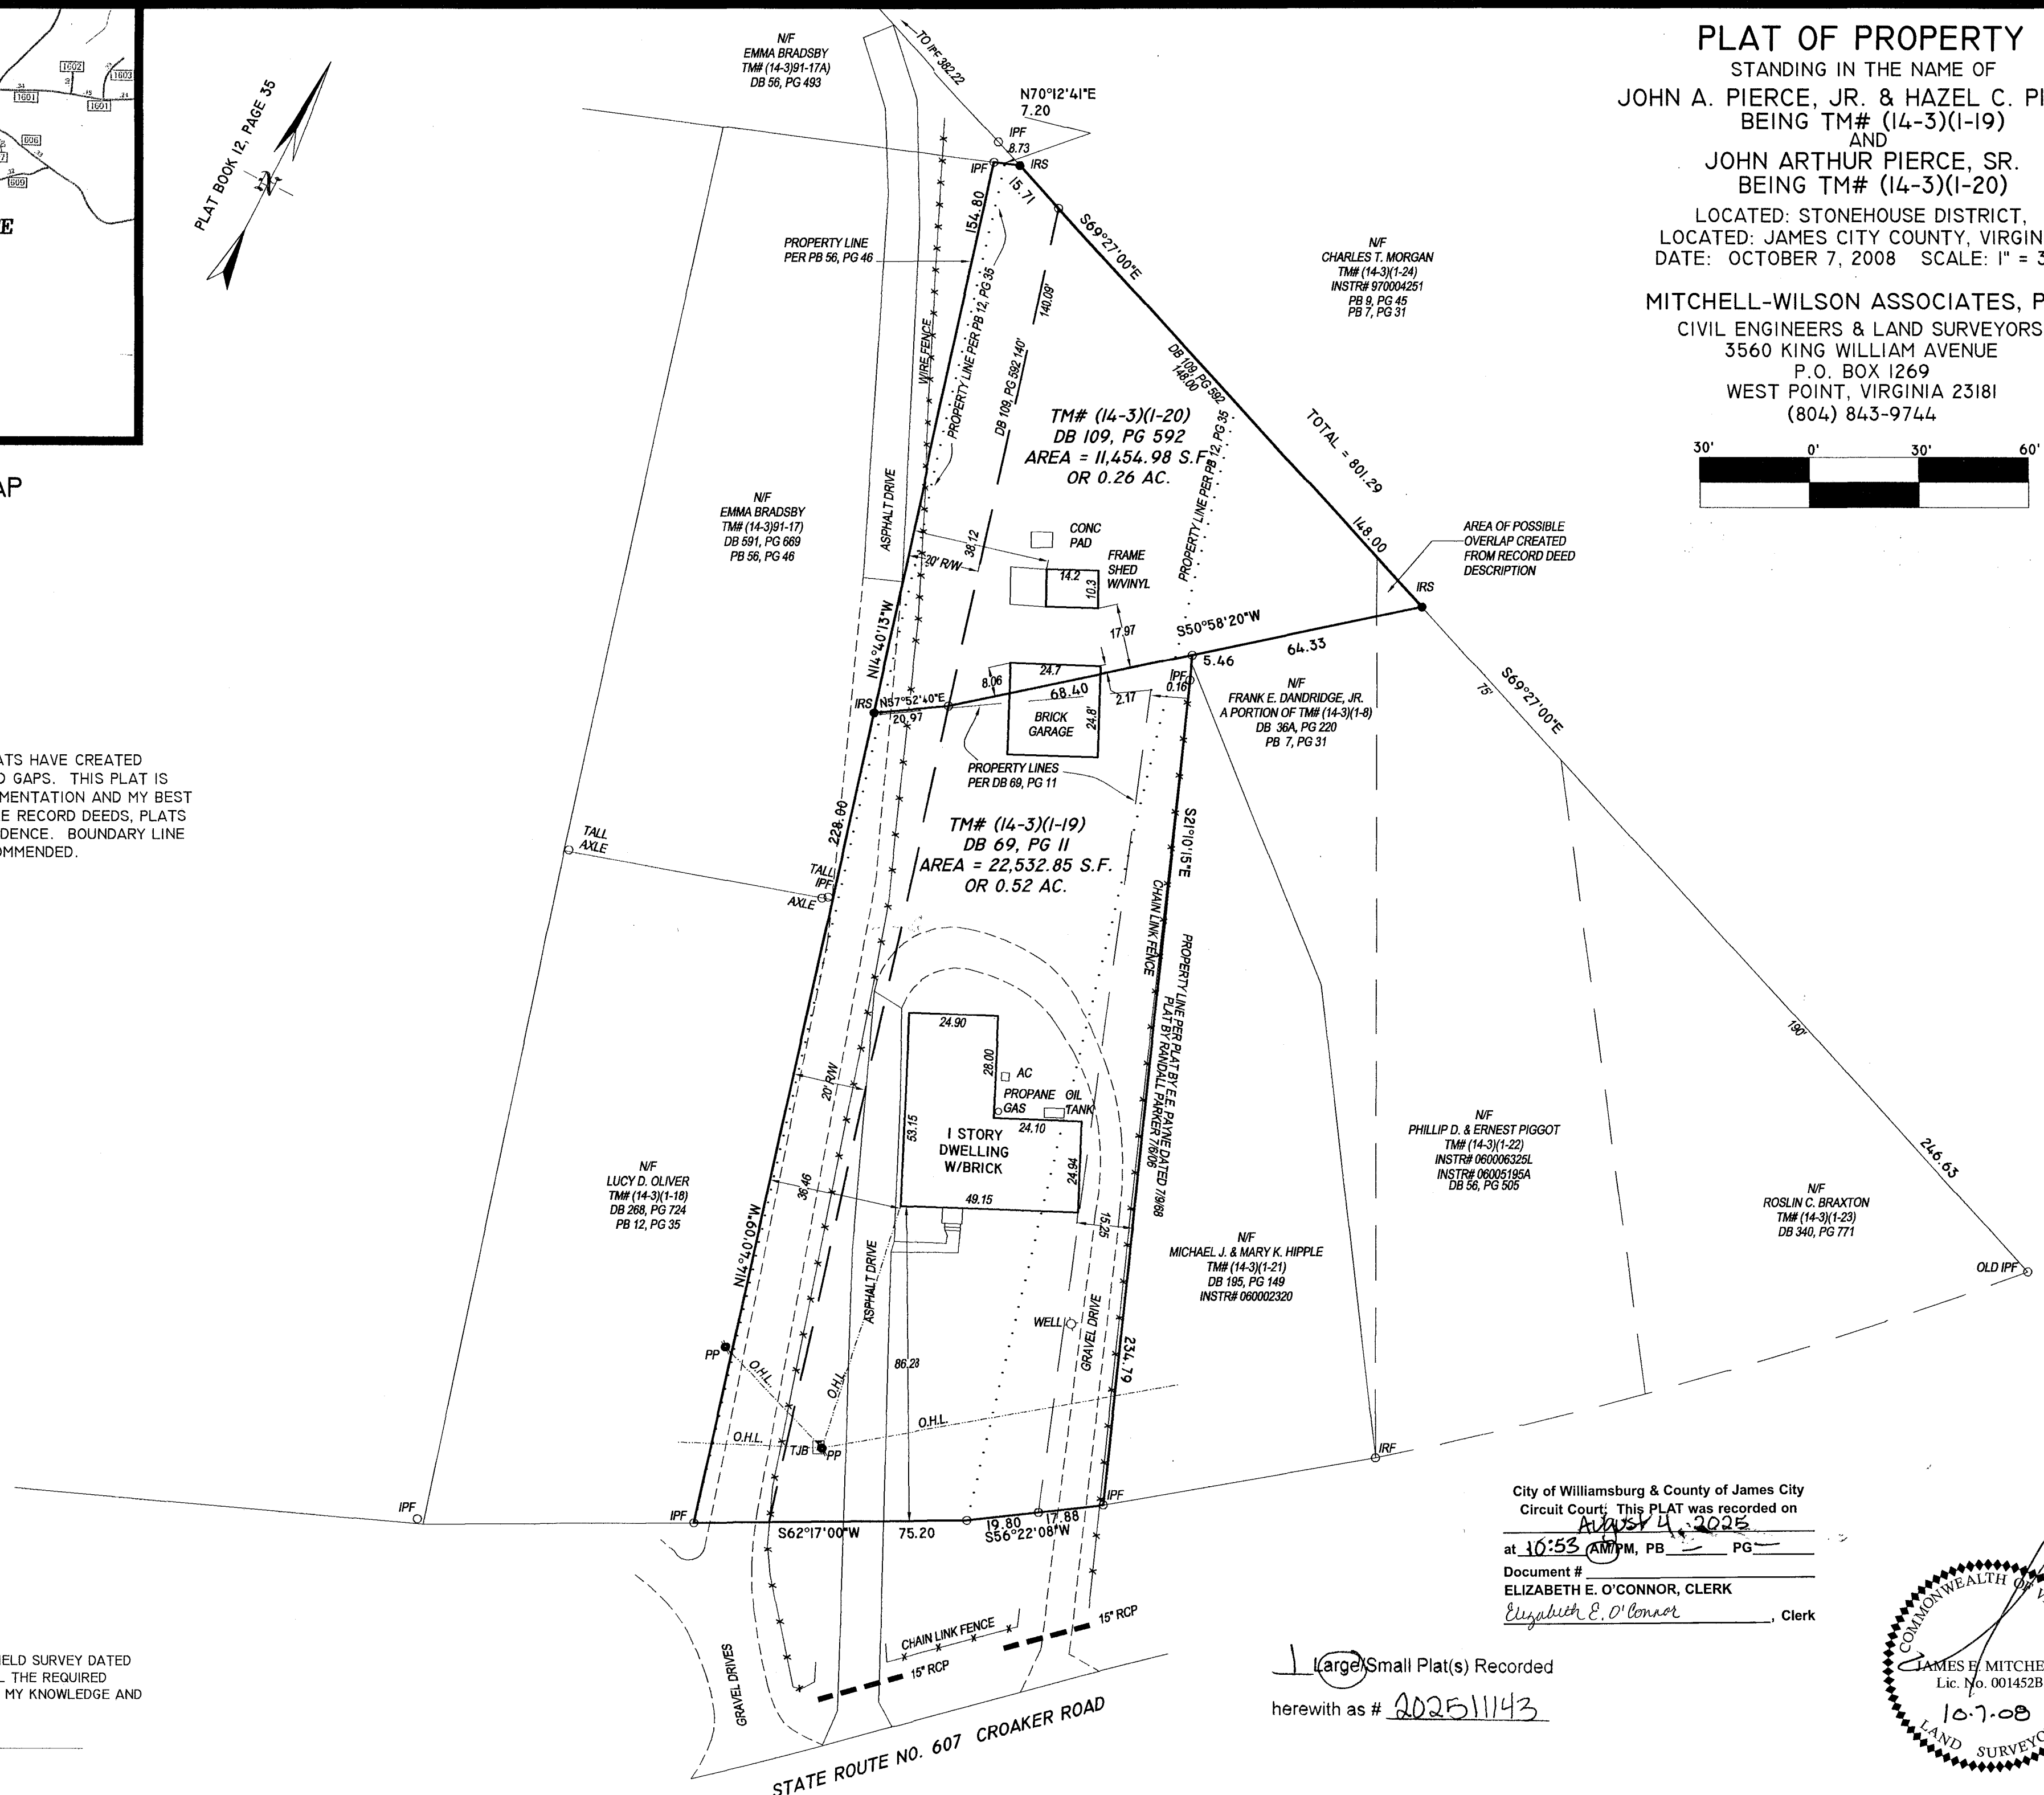

City of Williamsburg & County of James City
Circuit Court; This PLAT was recorded on

at 10:53 AM/PM, PB PG

Document #

ELIZABETH E. O'CONNOR, CLERK
Elizabeth E. O'Connor, Clerk

1 Large ~~Small~~ Plat(s) Recorded

herewith as # 20251143

