


NOTE:  
THIS PROPERTY LIES IN ZONE X.(AREA DETER-  
MINED TO BE OUTSIDE THE 500 YEAR FLOOD PLAIN)  
PER F.L.R.M. #510201-0010B, DATED 2/6/91.

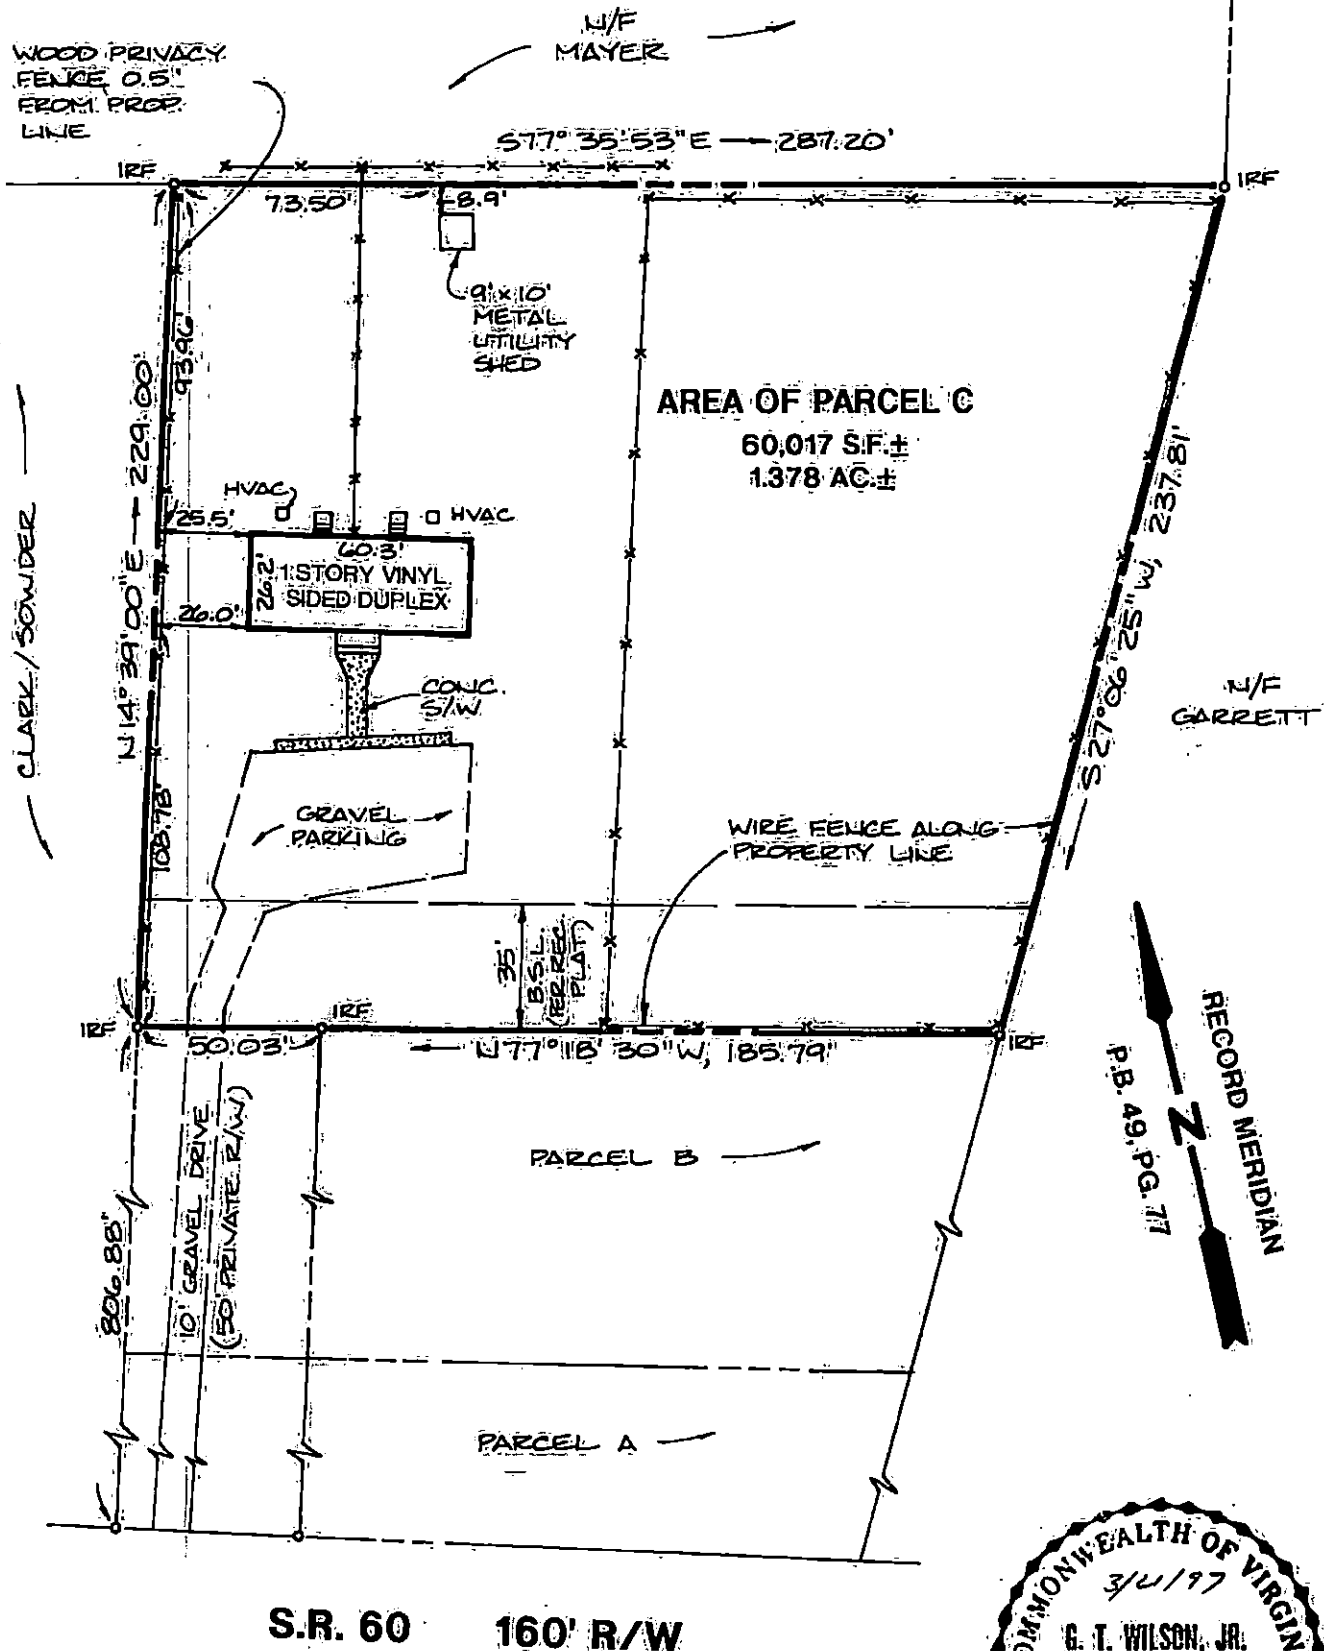

TAX PARCEL: (12-1)(1-6J)  
STREET ADDRESS: 8600 RICHMOND ROAD



Consulting Engineers  
Engineers, Surveyors, Planners

5248 Olde Towne Road, Suite 1  
Williamsburg, Virginia 23188  
Ph. (757)-253-0040, Fax (757)-220-8994

**PLAT SHOWING IMPROVEMENTS**  
**PARCEL C, FAMILY SUBDIVISION OF PARCEL DI-A & DI-B**  
**OF DONALD L. HAZELWOOD PROPERTY**  
**FOR CONVEYANCE TO MARK R. & CATHERINE C. HUFF**

STONEHOUSE DISTRICT

JAMES CITY COUNTY

VIRGINIA

Scale: 1"=50'

Ref: P.B. 49, PG. 77

Date: 3/21/97

Job No.: 8330