


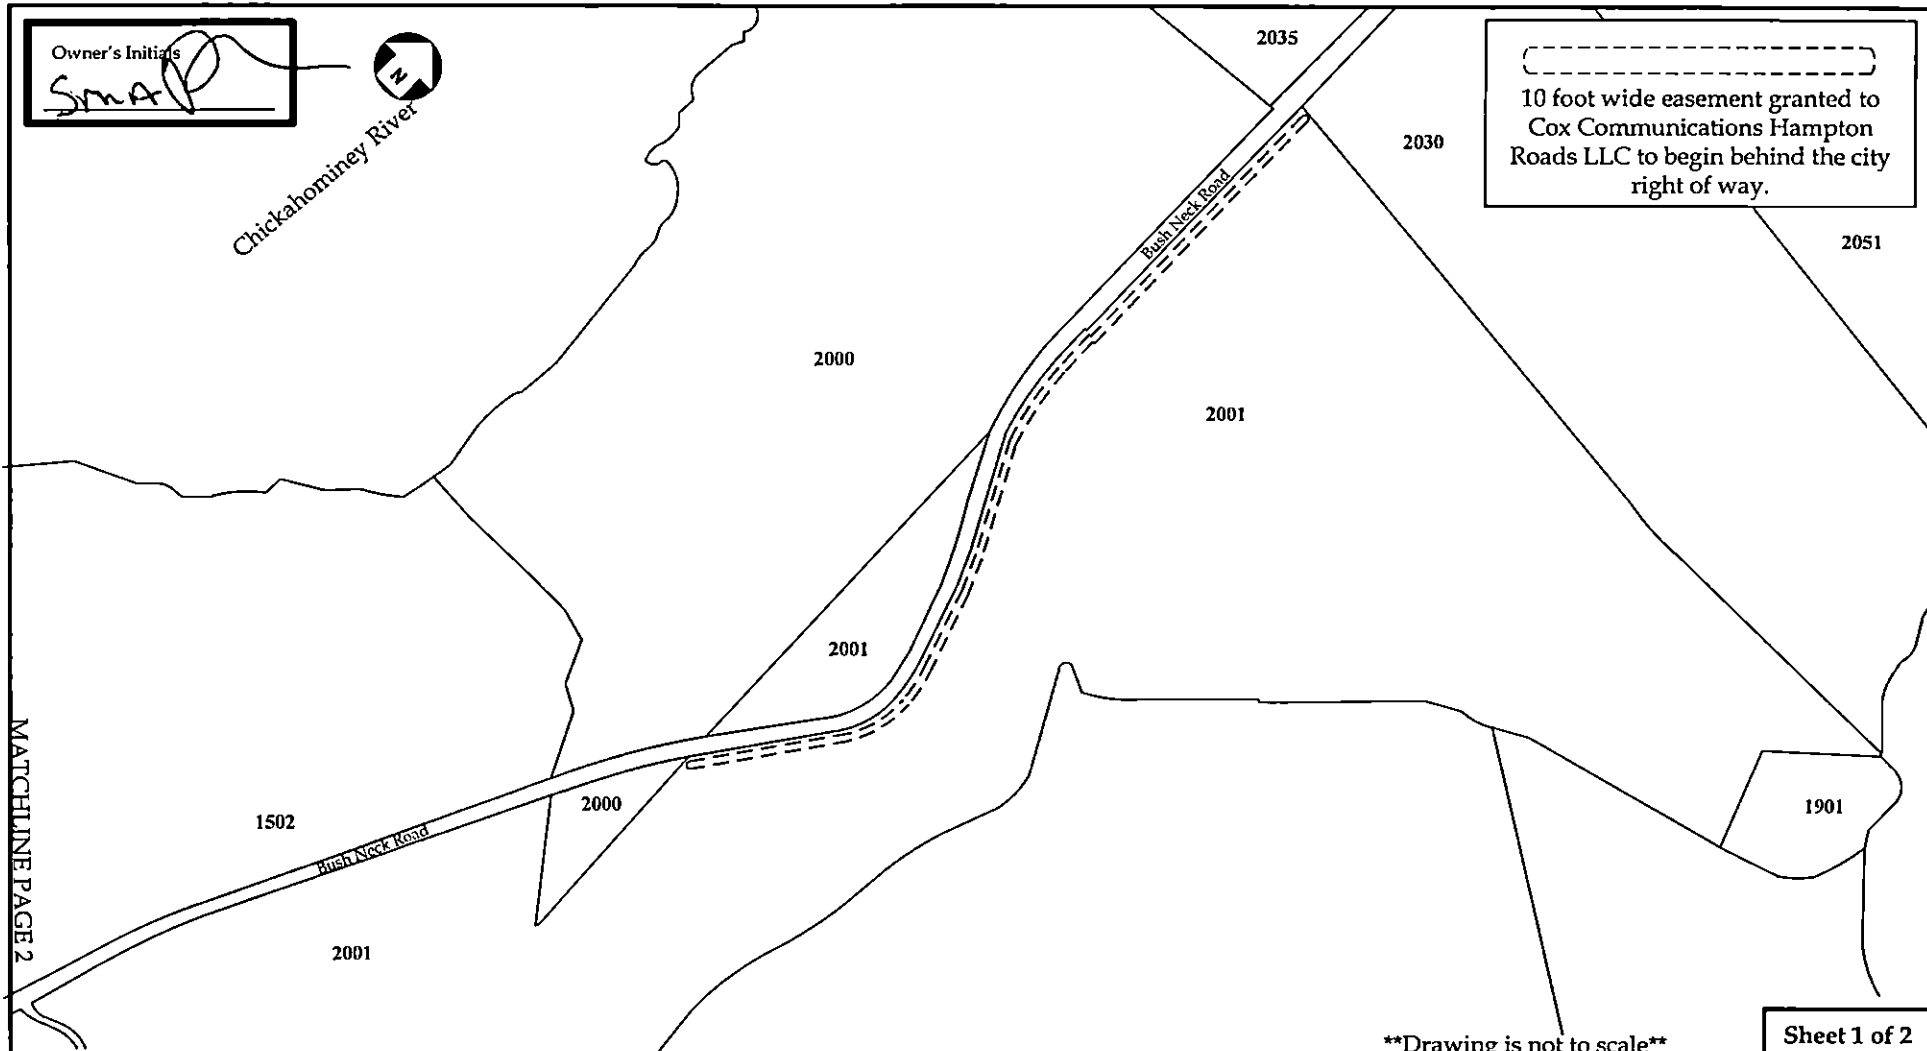


Drawing is not to scale

Sheet 1 of 2

Property Owner	Properties	Property Description:	Parcel ID #	City/ County		Easement of Right of Way for Cox Communications		
David H. and Stephanie M. Allen	2001 Bush Neck Road	LOT 5 DAVID & STEPHANIE ALLEN	3420100002	State	Date	By		
				Virginia	July 25, 2024	Jesse Jordan Project Engineer Cox Communications Hampton Roads LLC		

Owner's Initials
SMA

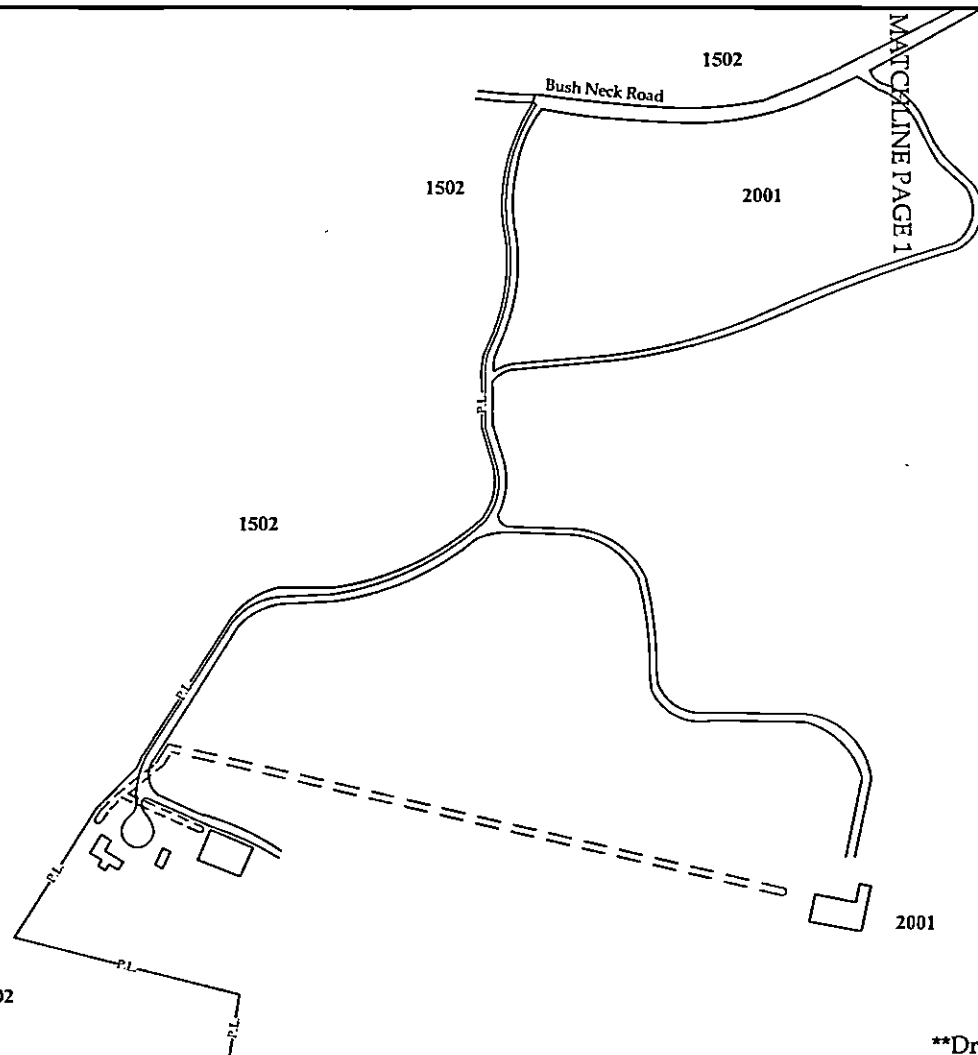

10 foot wide easement granted to
Cox Communications Hampton
Roads LLC

****Drawing is not to scale****

Sheet 2 of 2

Property Owner	Properties	Property Description	Parcel ID #	City / County		Easement of Right of Way for Cox Communications
David H. and Stephanie M. Allen	2001 Bush Neck Road	LOT 5 DAVID &; STEPHANIE ALLEN	3420100002	Williamsburg		
				State Virginia	Date July 25, 2024	By Jesse Jordan Project Engineer Cox Communications Hampton Roads LLC