

PROJECT MANAGER Mr. Wail Zamon, PE - VDOT Hampton Roads District - (757) 956-3272  
SURVEYED BY, DATE Dewberry Engineers Inc., 03/2020  
DESIGNED BY, Dewberry Engineers Inc. - (804) 205-3340  
SUBSURFACE UTILITY BY, Accumark, 04/2020


# RIGHT OF WAY PLAN

MICHAEL W. HOOVER  
Lic. No. 0001755  
LAND SURVEYOR

REVISED	STATE	ROUTE	PROJECT	SHEET NO.
12/8/20 03/24/21 04/07/21		50	0060-047-627 R-201	4RW

DESIGN FEATURES RELATING TO OR TO REGULATION AND CONTROL OF TRAFFIC MAY BE SUBJECT TO CHANGE AS DEEMED NECESSARY BY THE DEPARTMENT

MICHAEL W. HOOVER  
2021.04.08 10:06:13 -04'00"  
Dewberry Engineers Inc.  
Glen Allen, Virginia  
LAND SURVEYOR

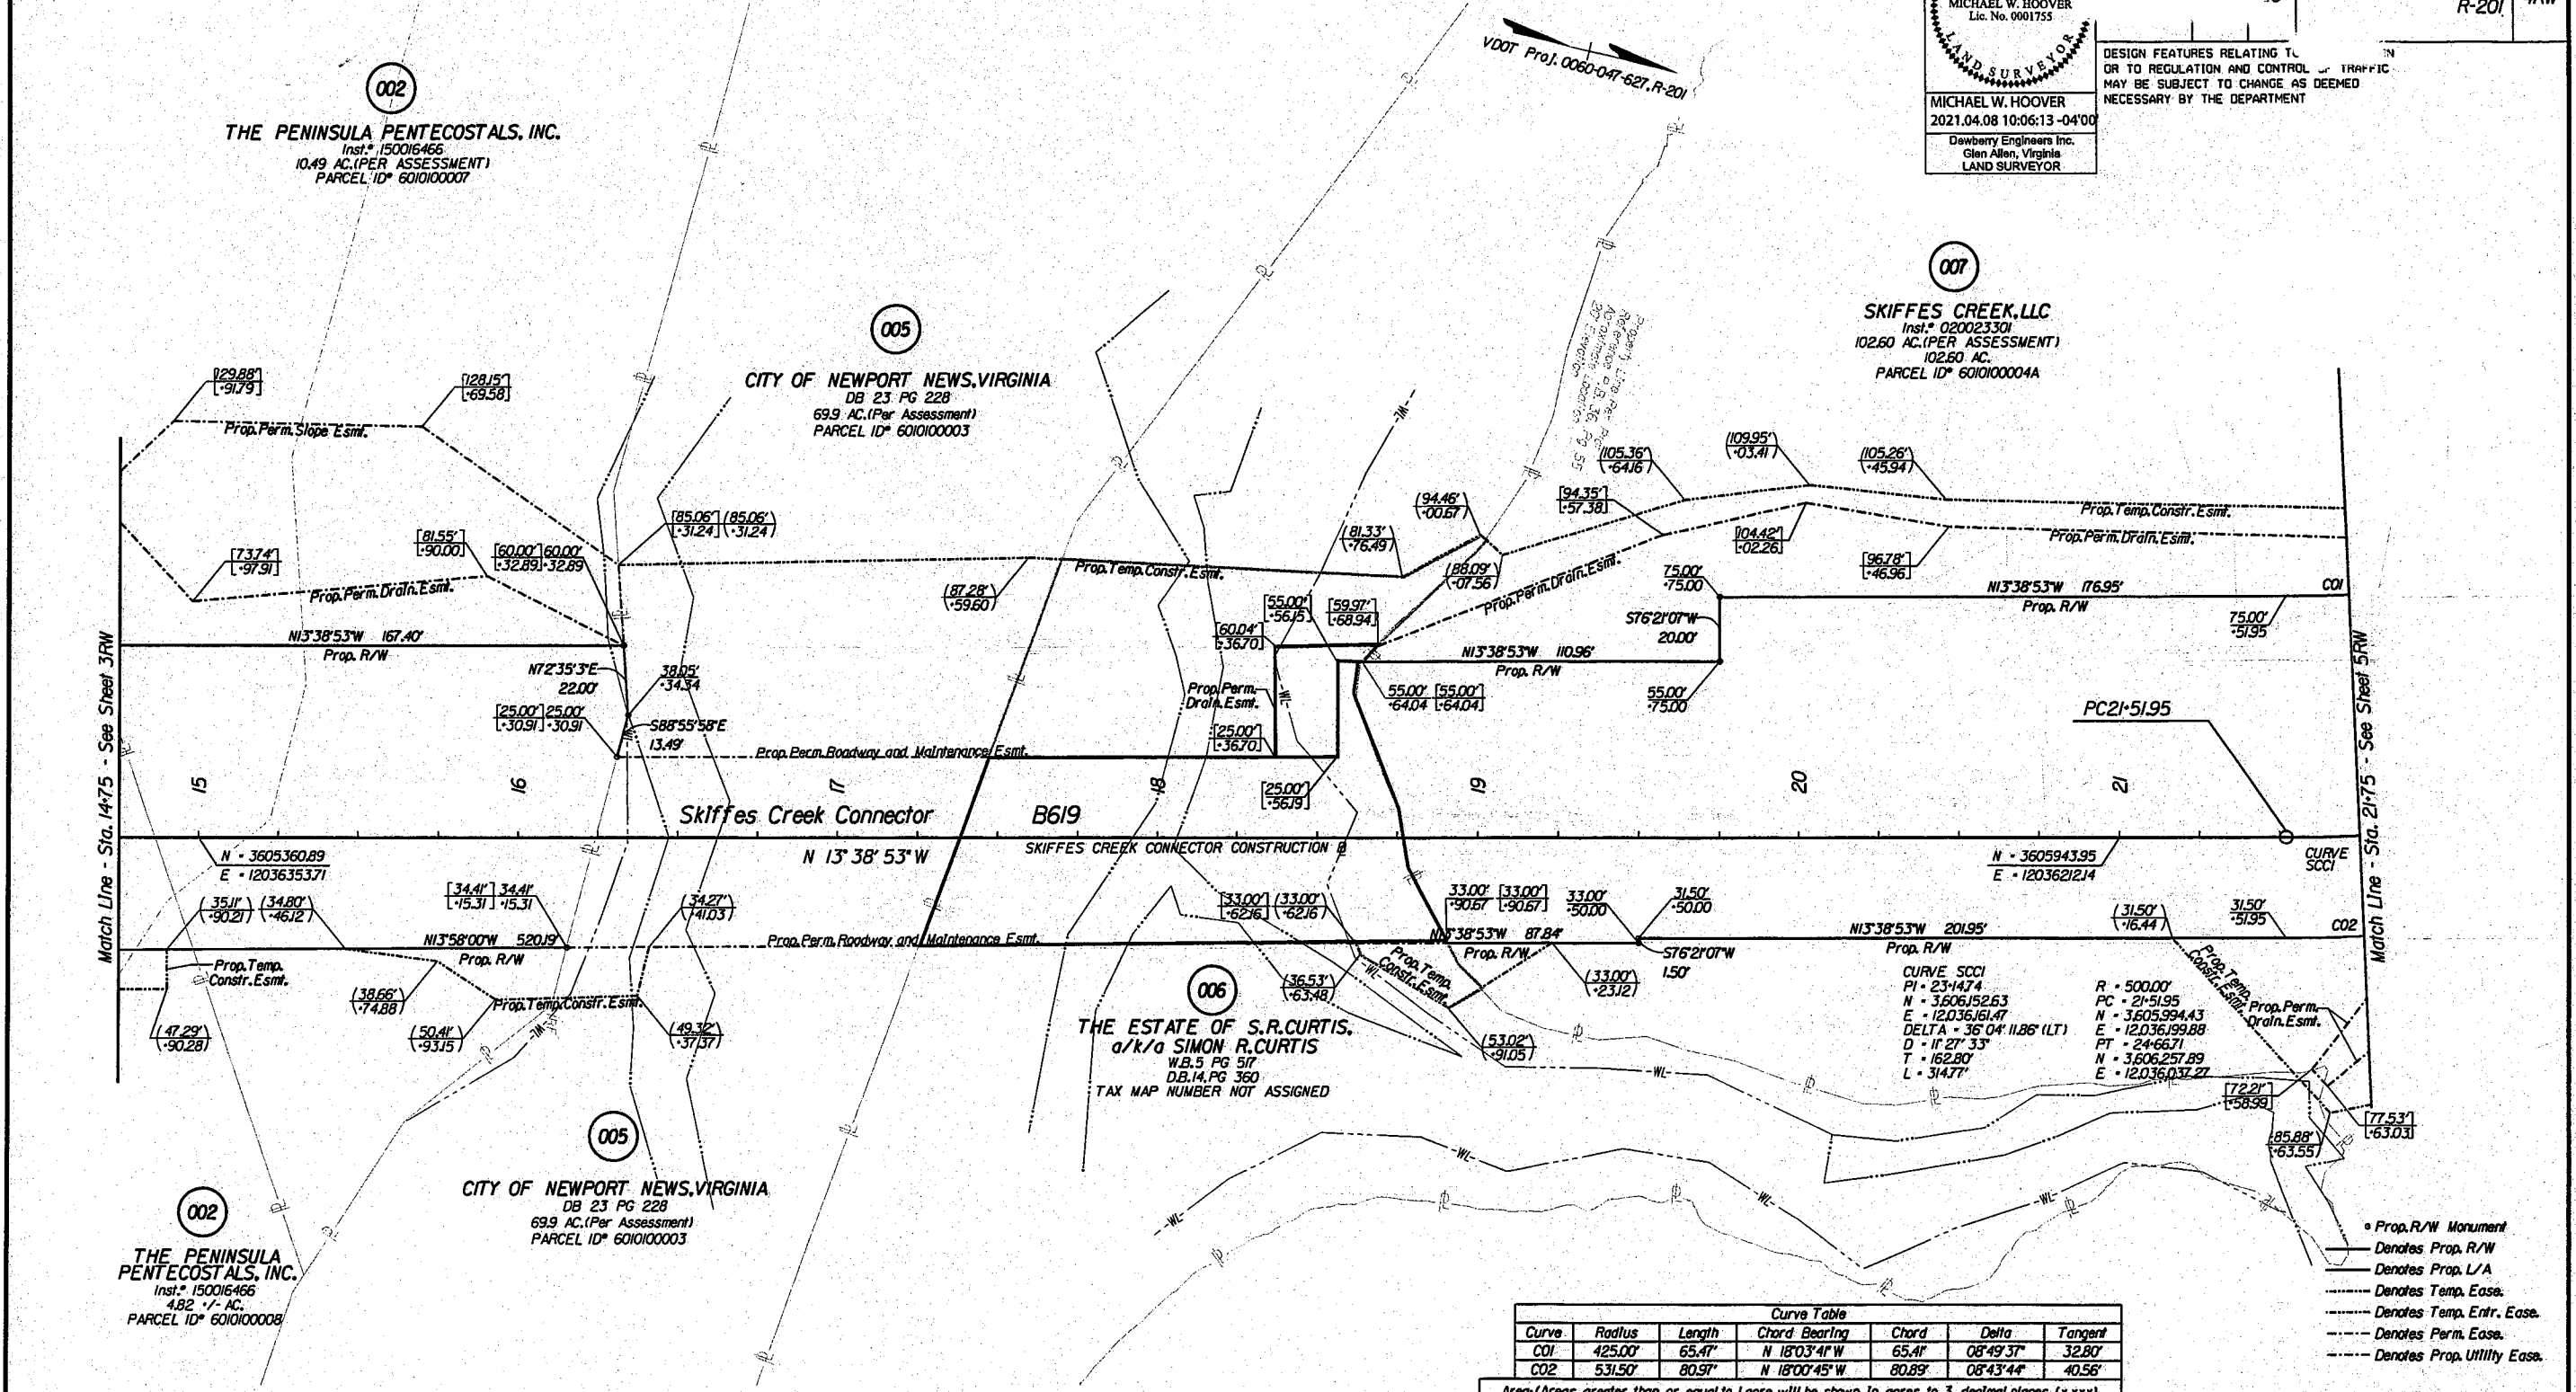

**Notes**

- This Right Of Way Sheet Represents A Field Run Survey Of The Proposed Right Of Way Limits. All Other Adjoining/Departing Boundary Lines Shown Are Compiled From Various Sources Found Property Monumentation, Maps and Bounds, Descriptions And Record Plats. The Adjoining Lines Do Not Represent A Field Run Survey Of The Adjoining Properties And Are A Best Fit Based On Completed Data.
- All Of The Properties Physical Improvements Are Not Shown Hereon.
- This Plan Sheet Was Prepared Without The Benefit Of A Title Report And May Not Show All Easements Which May Affect The Property Shown Hereon.
- This Survey Datum Is Based On VDOT Project 0060-047-627, RW-201, UPC 100200.
- Right Of Way Monumentation To Be Set Upon Completion Of Construction.
- Bearings And Distances In Parentheses Are From Recorded Plats Or Deed Data.

00.00 Figures Without Any Notation Denote Right Of Way/Limited Access Lines  
 (00) Figures In Parentheses And Dot - Dot - Dashed Lines Denote Temporary Easements  
 [00] Figures In Brackets And Dot - Dashed Lines Denote Permanent Easements  
 [00] Figures In Double Brackets And Dot - Dashed Lines Denote Utility Easements

Curve	Radius	Length	Chord Bearing	Chord	Delta	Tangent
CO1	425.00'	65.47'	N 18°03'41" W	65.41'	08°49'37"	32.80'
CO2	531.50'	80.97'	N 18°00'45" W	80.89'	08°43'44"	40.56'

Area (Areas greater than or equal to 1 acre will be shown in acres to 3 decimal places (x.xxx). Areas less than 1 acre will be shown to square feet (x,xxx).)

Parcel No.	Property I.D. Number	Fee Taking	Perm. Easement	Utility Easement	Temp. Easement	Temp. (Entrances) Easement
		Acres Or Sq. Ft.	Acres Or Sq. Ft.	Acres Or Sq. Ft.	Acres Or Sq. Ft.	Acres Or Sq. Ft.
002	6010100008	1.618	17,660'		1,261	
002	6010100007	35,071	10,442'	2,627'	801	
005	6010100003		6,691		8,004	
006	N/A		9,274'		6,223	
007	6010100004A	5,090	11,976		1,999	

- Parcel Contains 17,558 SF of Prop. Perm. Drain. Esmt. and 102 SF of Prop. Perm. Slope Esmt.
- Parcel Contains 3758 SF of Prop. Perm. Drain. Esmt. and 6,684 SF of Prop. Perm. Slope Esmt.
- Parcel Contains 2,627 SF of Prop. Perm. VDOT Utility Esmt.
- Parcel Contains 744 SF of Prop. Perm. Drain. Esmt. and 8,530 SF of Prop. Perm. Roadway and Maintenance Esmt.

SCALE 0 25' 50'

PROJECT 0060-047-627

SHEET NO. 4RW