

PROJECT MANAGER: Wall Zeman, P.E. (757) 956-3272 (Hampton Roads District)
 SURVEYED BY, DATE: V. Reginald, Department of Transportation, Updated, 12/2018
 DESIGN BY: Johnson, Mirmiran, & Thompson, (804) 267-3246
 SUBSURFACE UTILITY BY, DATE: Johnson, Mirmiran & Thompson, Updated, 1/2019

REVISED	STATE	ROUTE	PROJECT	SHEET NO.
04/02/21 05/13/21 06/15/21	VA.	607	0607-047-630 R201, C501	5


DESIGN FEATURES RELATING TO CONSTRUCTION OR TO REGULATION AND CONTROL OF TRAFFIC MAY BE SUBJECT TO CHANGE AS DEEMED NECESSARY BY THE DEPARTMENT

Johnson, Mirmiran & Thompson
 Richmond, Virginia
 HYDRAULIC ENGINEER

Johnson, Mirmiran & Thompson
 Richmond, Virginia
 ROADWAY ENGINEER

- Legend**
- Perm Denotes Permanent Easement
 - Temp Denotes Temporary Easement
 - C Denotes Construction Limits In Cuts
 - F Denotes Construction Limits In Fills
 - Denotes mill and overlay
 - Denotes demolition of pavement
 - Denotes proposed hydraulic cement sidewalk
 - Denotes asphalt shared use path
 - Denotes area of proposed pavement

NOTE: See Sheet 1E(3) for Utility Owners Information

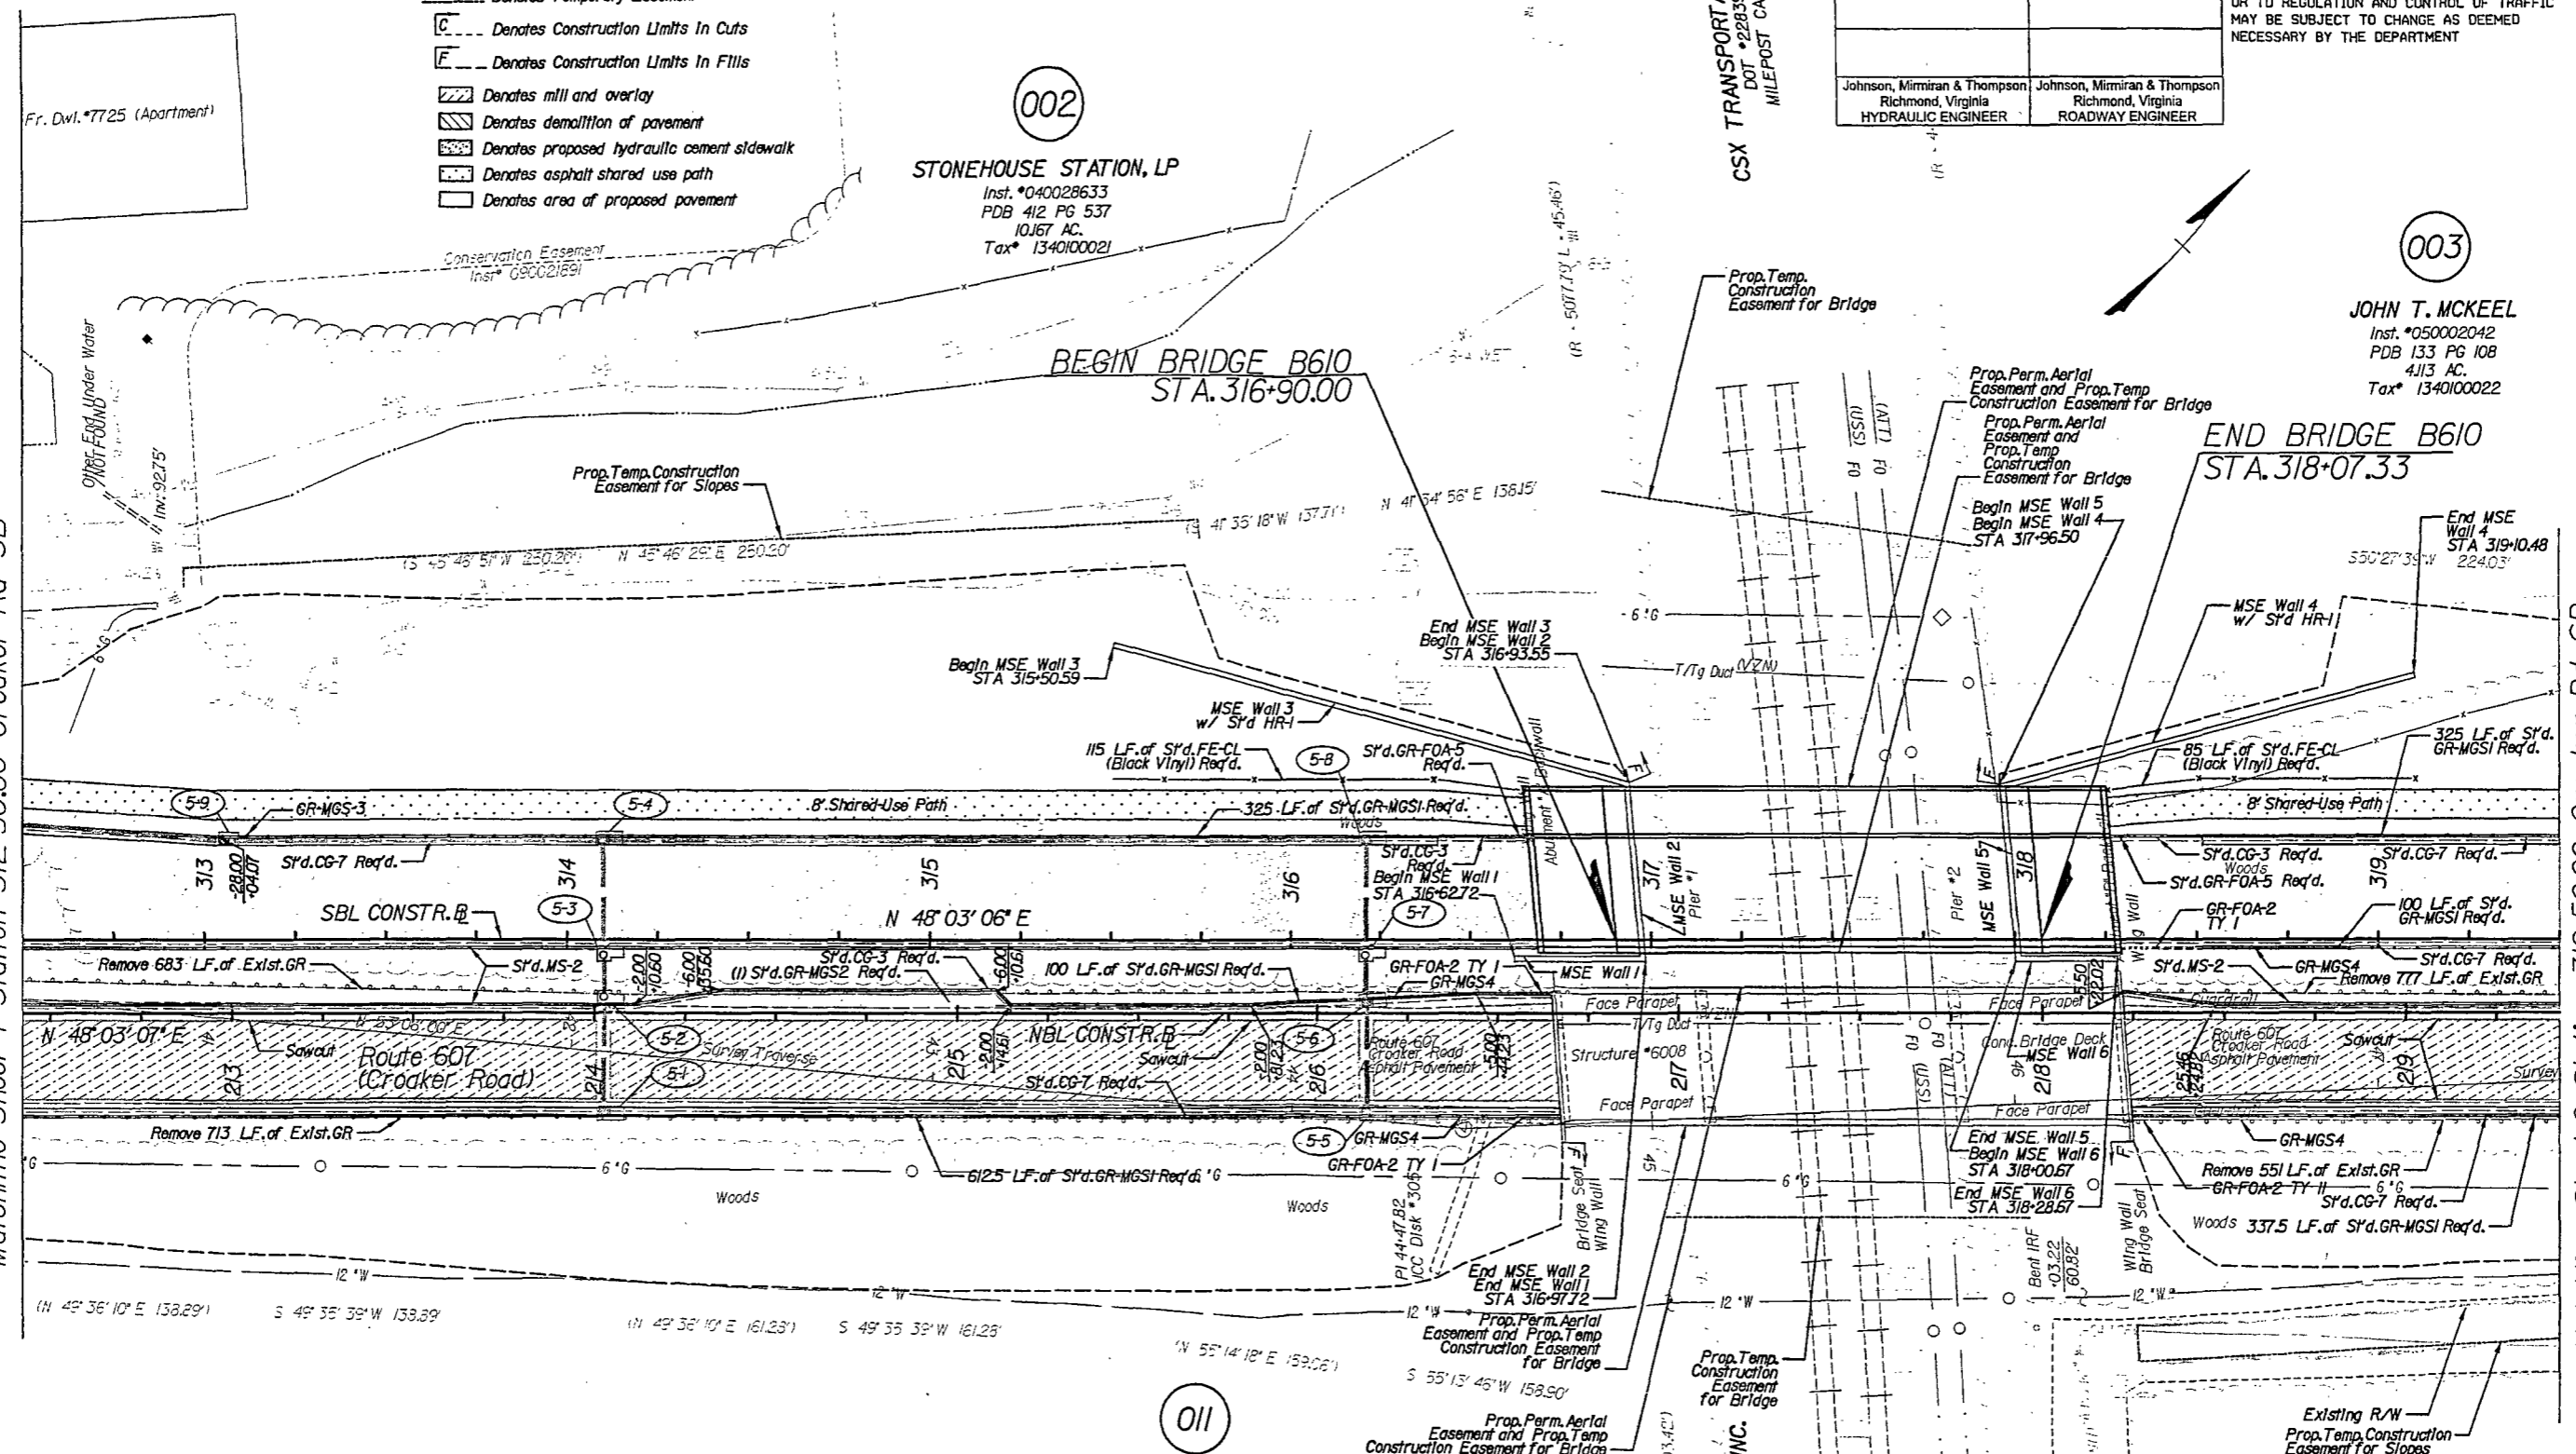

Matchline Sheet 4 Station 312+50.00 Croaker Rd SB

Matchline Sheet 6 Station 319+50.00 Croaker Rd SB

James City County Instrument #210021415 State Hwy Plat Book 11 Page 53

REFERENCES
 OFILES, DETAIL & DRAINAGE DESCRIPTION SHEETS, ETC.)

Croaker Rd. SB Profile 5A
 Croaker Rd. NB Profile 5B
 Right-of-Way 5RW
 Signing and Pavement Marking Plan 11(3)

RW PLANS

THESE PLANS ARE UNFINISHED AND UNAPPROVED AND ARE NOT TO BE USED FOR ANY TYPE OF CONSTRUCTION.

011
 NORGE CENTER INC.
 DB 330 PG 494
 DB 243 PG 454
 PB 68 PG 67
 21.38 AC.
 Tax# 2320100071

014
 CSX TRANSPORTATION, INC.
 DOT #228391F
 MILEPOST CA-4517

010
 JAMES CITY COUNTY
 DB 688 PG 160
 PB 44 PG 83
 14.541 AC.
 Tax# 1340100023A

SCALE	PROJECT	SHEET NO.
0 25' 50'	0607-047-630	5