



REVISED	STATE	ROUTE	STATE PROJECT	SHEET NO
	VA	607	0607-047-630 R201, C501	4A

CROAKER ROAD SOUTHBOUND PROFILE

DESIGN FEATURES RELATING TO CONSTRUCTION OR TO REGULATION AND CONTROL OF TRAFFIC MAY BE SUBJECT TO CHANGE AS DEEMED NECESSARY BY THE DEPARTMENT

Johnson, Mirmiran & Thompson
 Richmond, Virginia
 HYDRAULIC ENGINEER

Johnson, Mirmiran & Thompson
 Richmond, Virginia
 ROADWAY ENGINEER

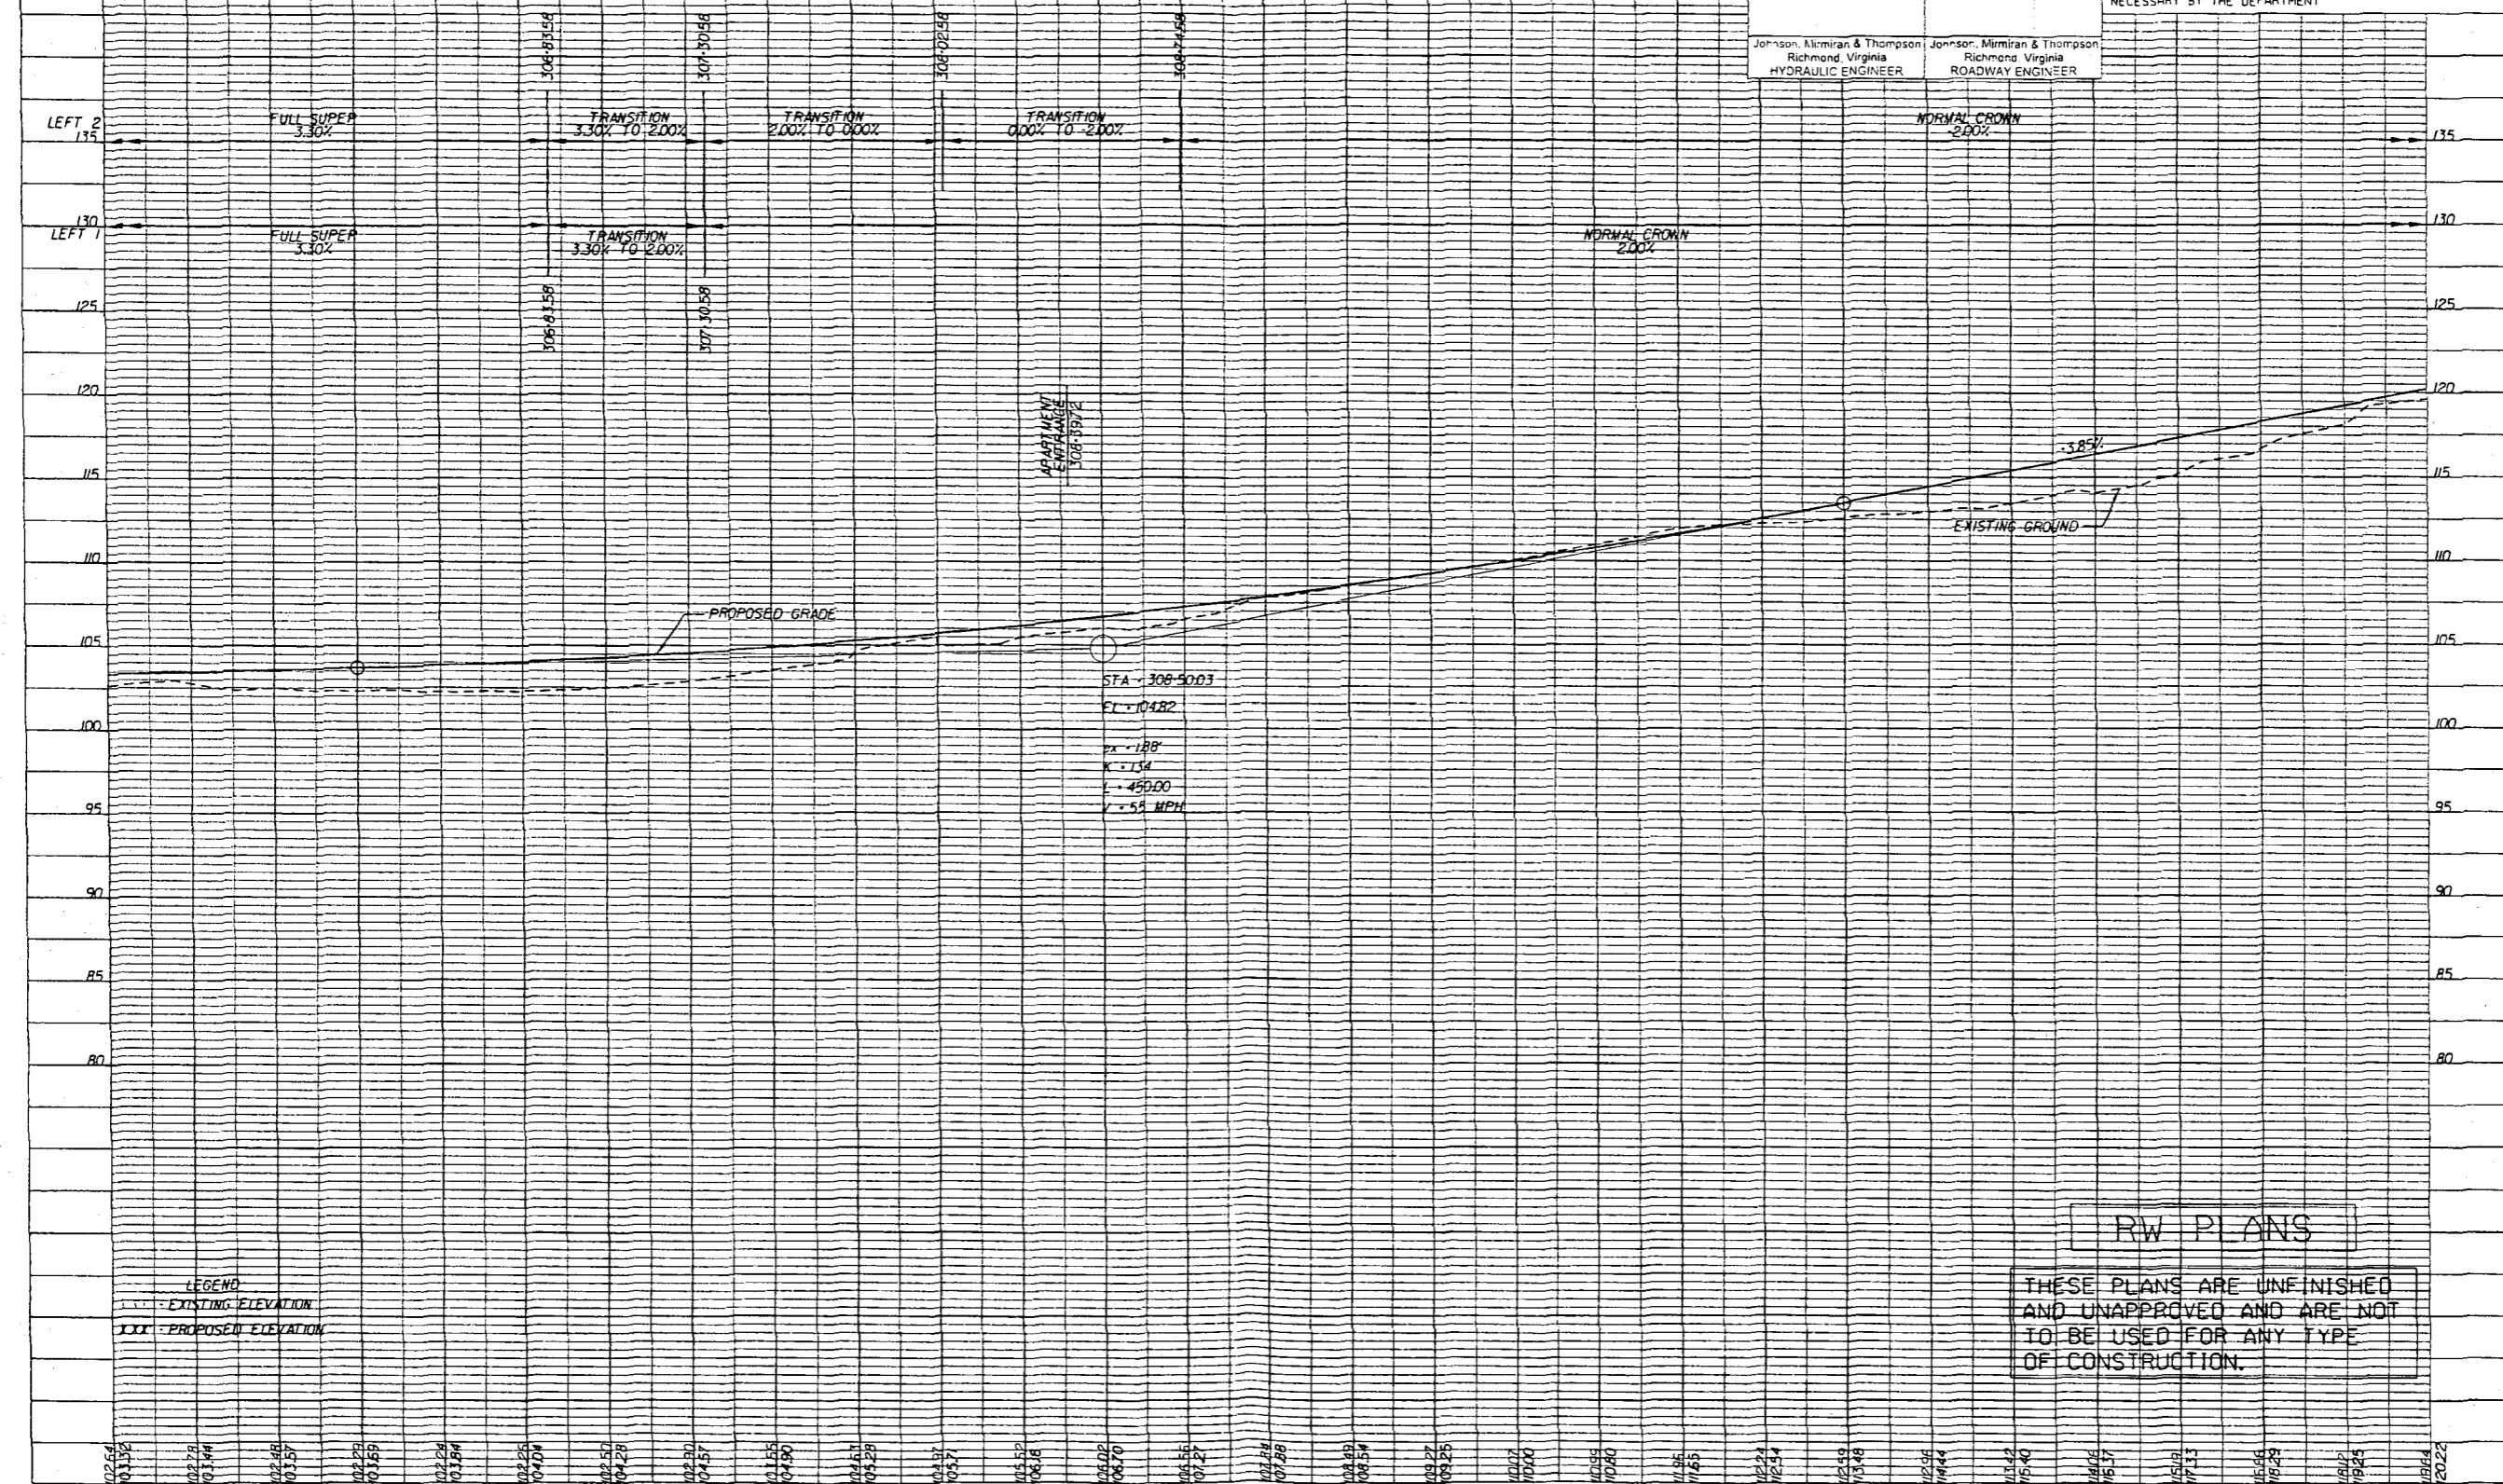

LEGEND
 --- EXISTING ELEVATION
 --- PROPOSED ELEVATION

RW PLANS
 THESE PLANS ARE UNFINISHED AND UNAPPROVED AND ARE NOT TO BE USED FOR ANY TYPE OF CONSTRUCTION.

0254 0316 0273 0144 0248 0317 0271 0169 0224 0184 0228 0404 0250 0420 0230 0457 0158 0480 0217 0517 0312 0618 0602 0670 0656 0727 0274 0788 0489 0854 0927 0925 0407 0000 0955 0040 0185 0155 0224 0214 0240 0348 0294 0444 0342 0540 0406 0517 0507 0713 0556 0623 0802 0924 0964 2022

306-00.00 307-00.00 308-00.00 309-00.00 310-00.00 311-00.00 312-00.00

Speagle, Jane B. Instrument 210022022 11/08/2021 Statehighway Platbook 11 Page 68