

210996

RECORD MERIDIAN  
D.B. 37, PG. 167

**BOUNDARY LINE EXTINGUISHMENT**  
LOTS 8 THROUGH 23, BLOCK 2  
AND PORTION OF VACATED ALLEYS  
"POWHATAN PARK"

CITY OF WILLIAMSBURG, VIRGINIA

DATE: 03/25/2021 SCALE: 1"=20' JOB #: 20-322



**LandTech Resources, Inc.**  
Engineering & Surveying Consultants

205 Bulifants Blvd., Suite E, Williamsburg, Virginia 23188

Telephone: 757-565-1677 Fax: 757-565-0782

Web: landtechresources.com

SHEET 2 OF 2

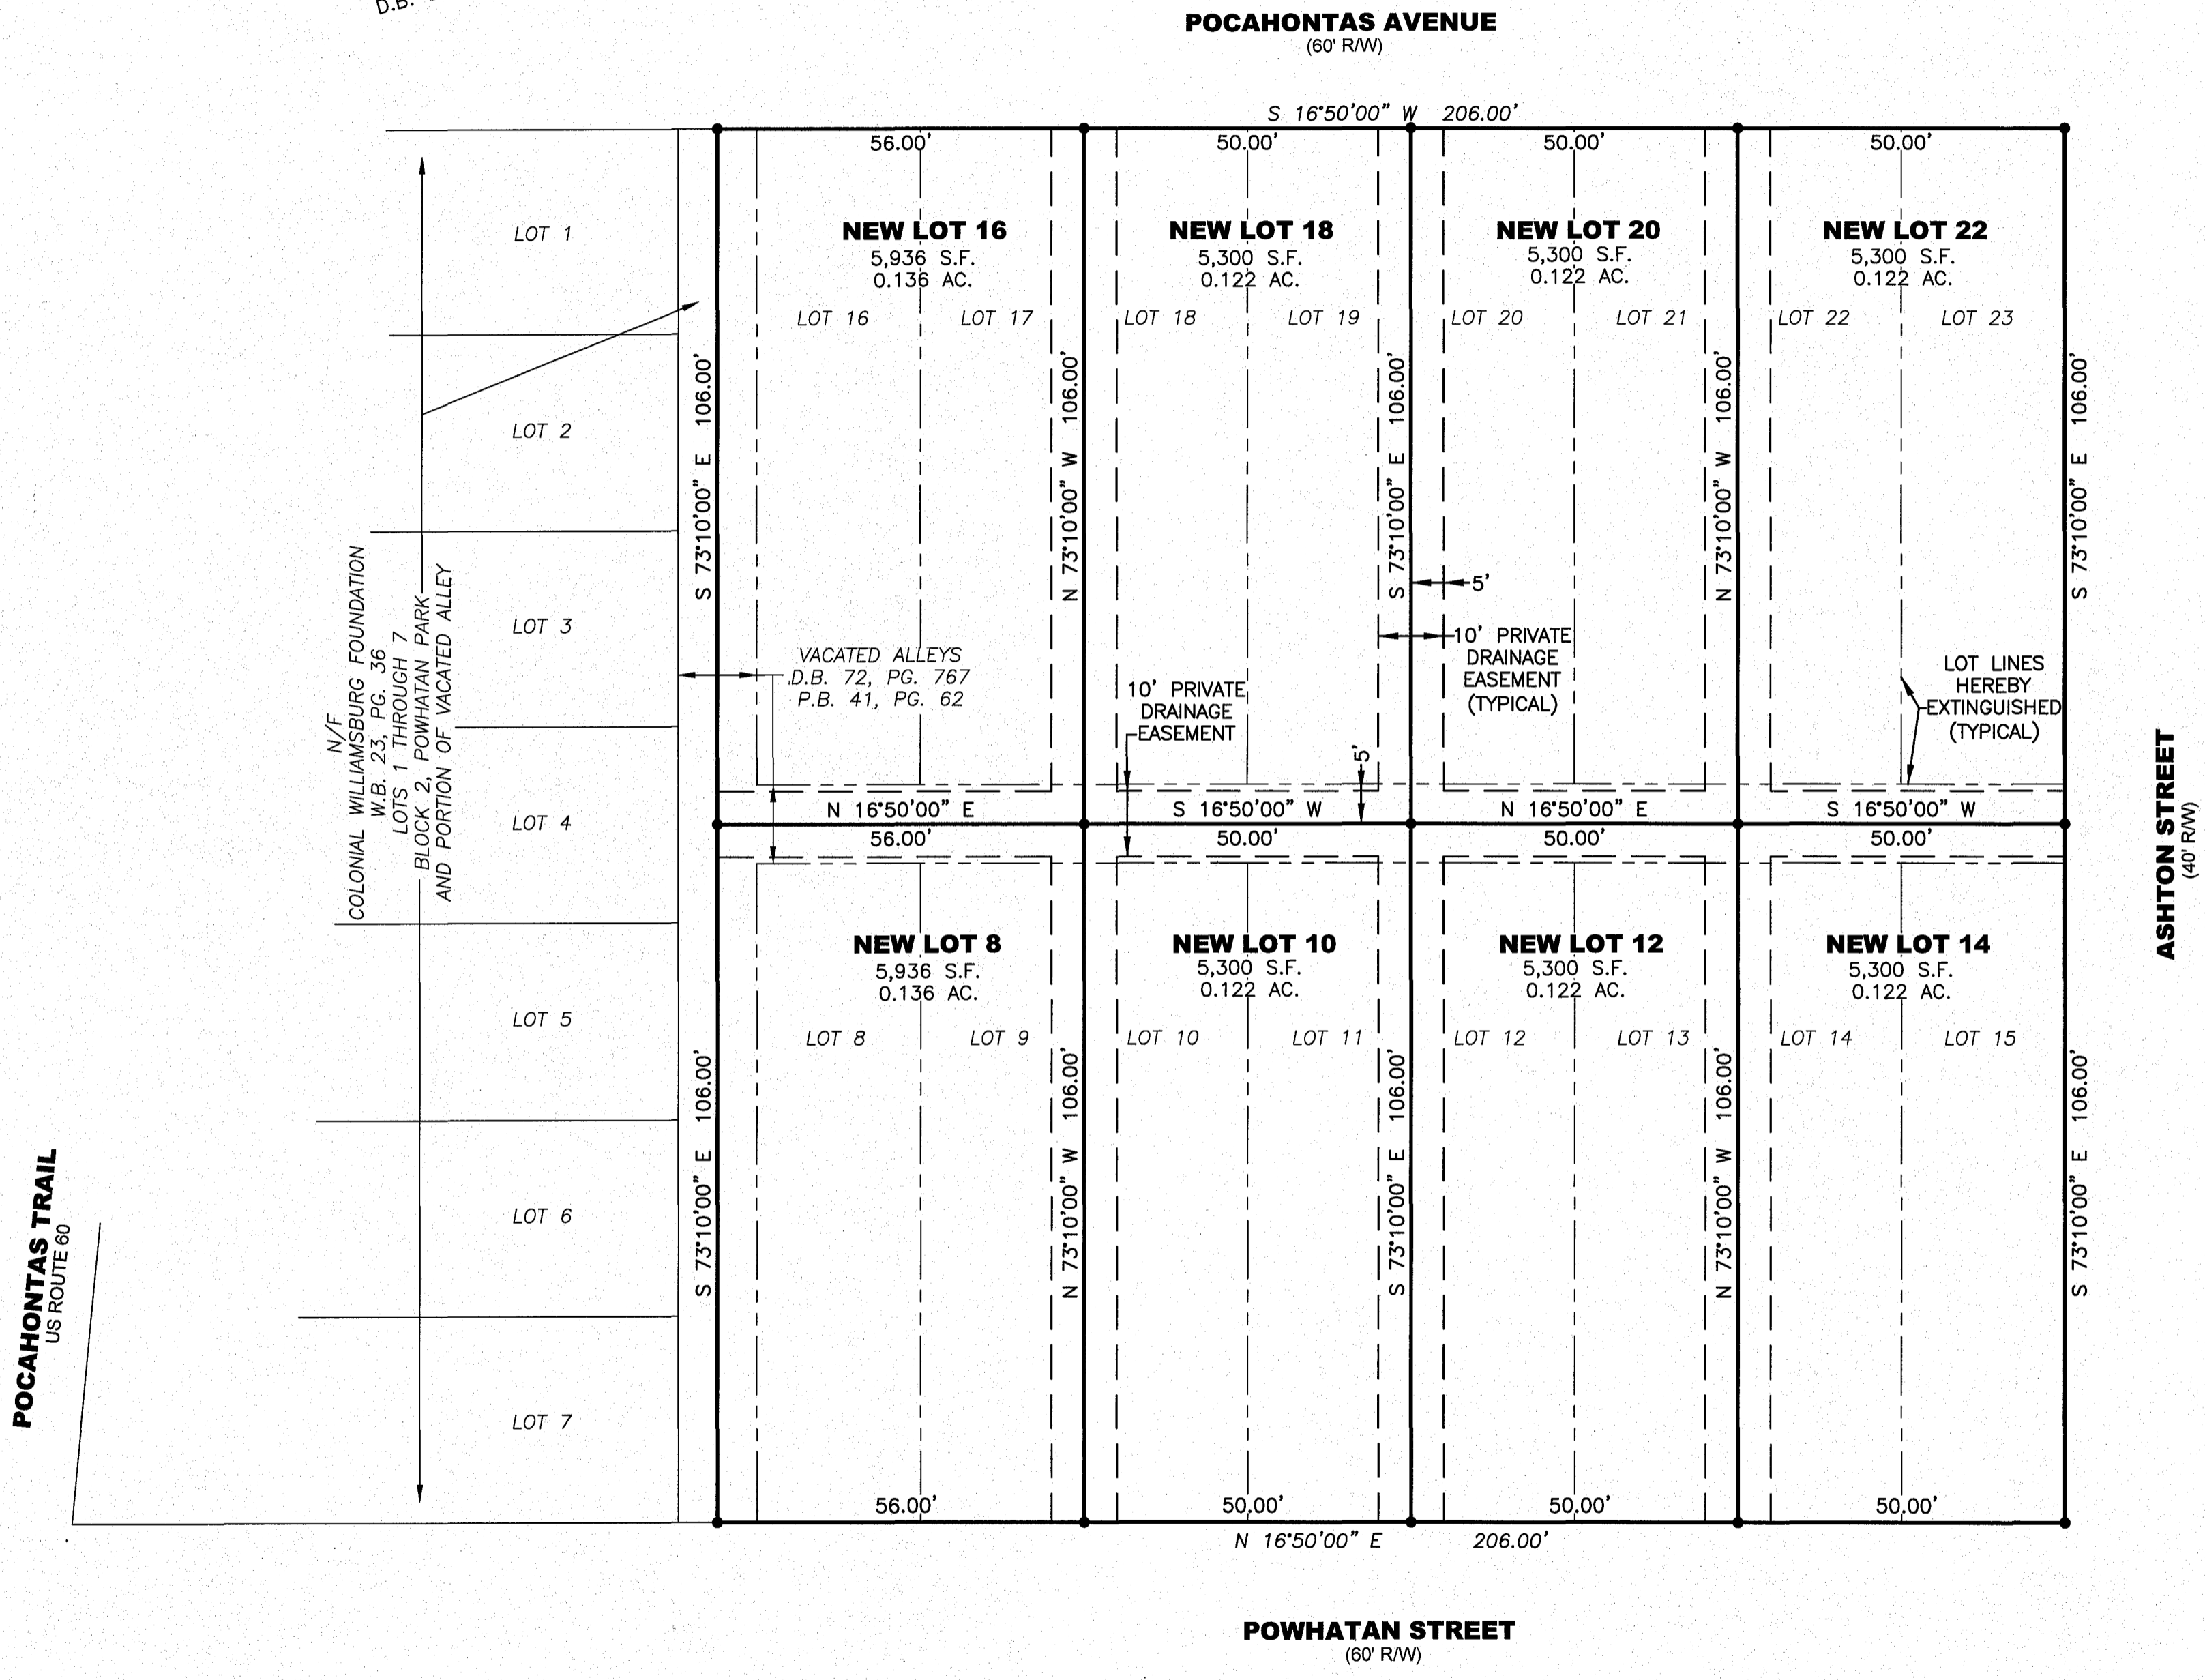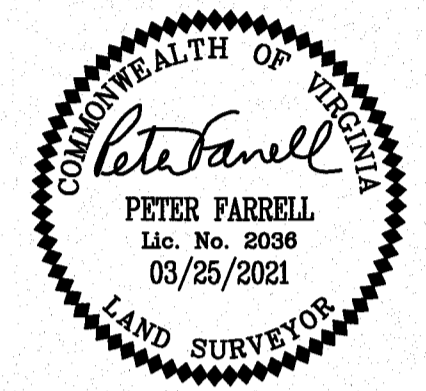

2 (Large/Small Plat(s) Recorded  
herewith as # 210996

City of Williamsburg & County of James City  
Circuit Court: This PLAT was recorded on  
March 25, 2021  
at 12:08 AM/PM PB PG  
Document # 210996  
MONA A. FOLEY, CLERK  
Mona A. Foley, Clerk

REFERENCES:  
INST. #204783  
P.B. 2, PG. 45

