



212382

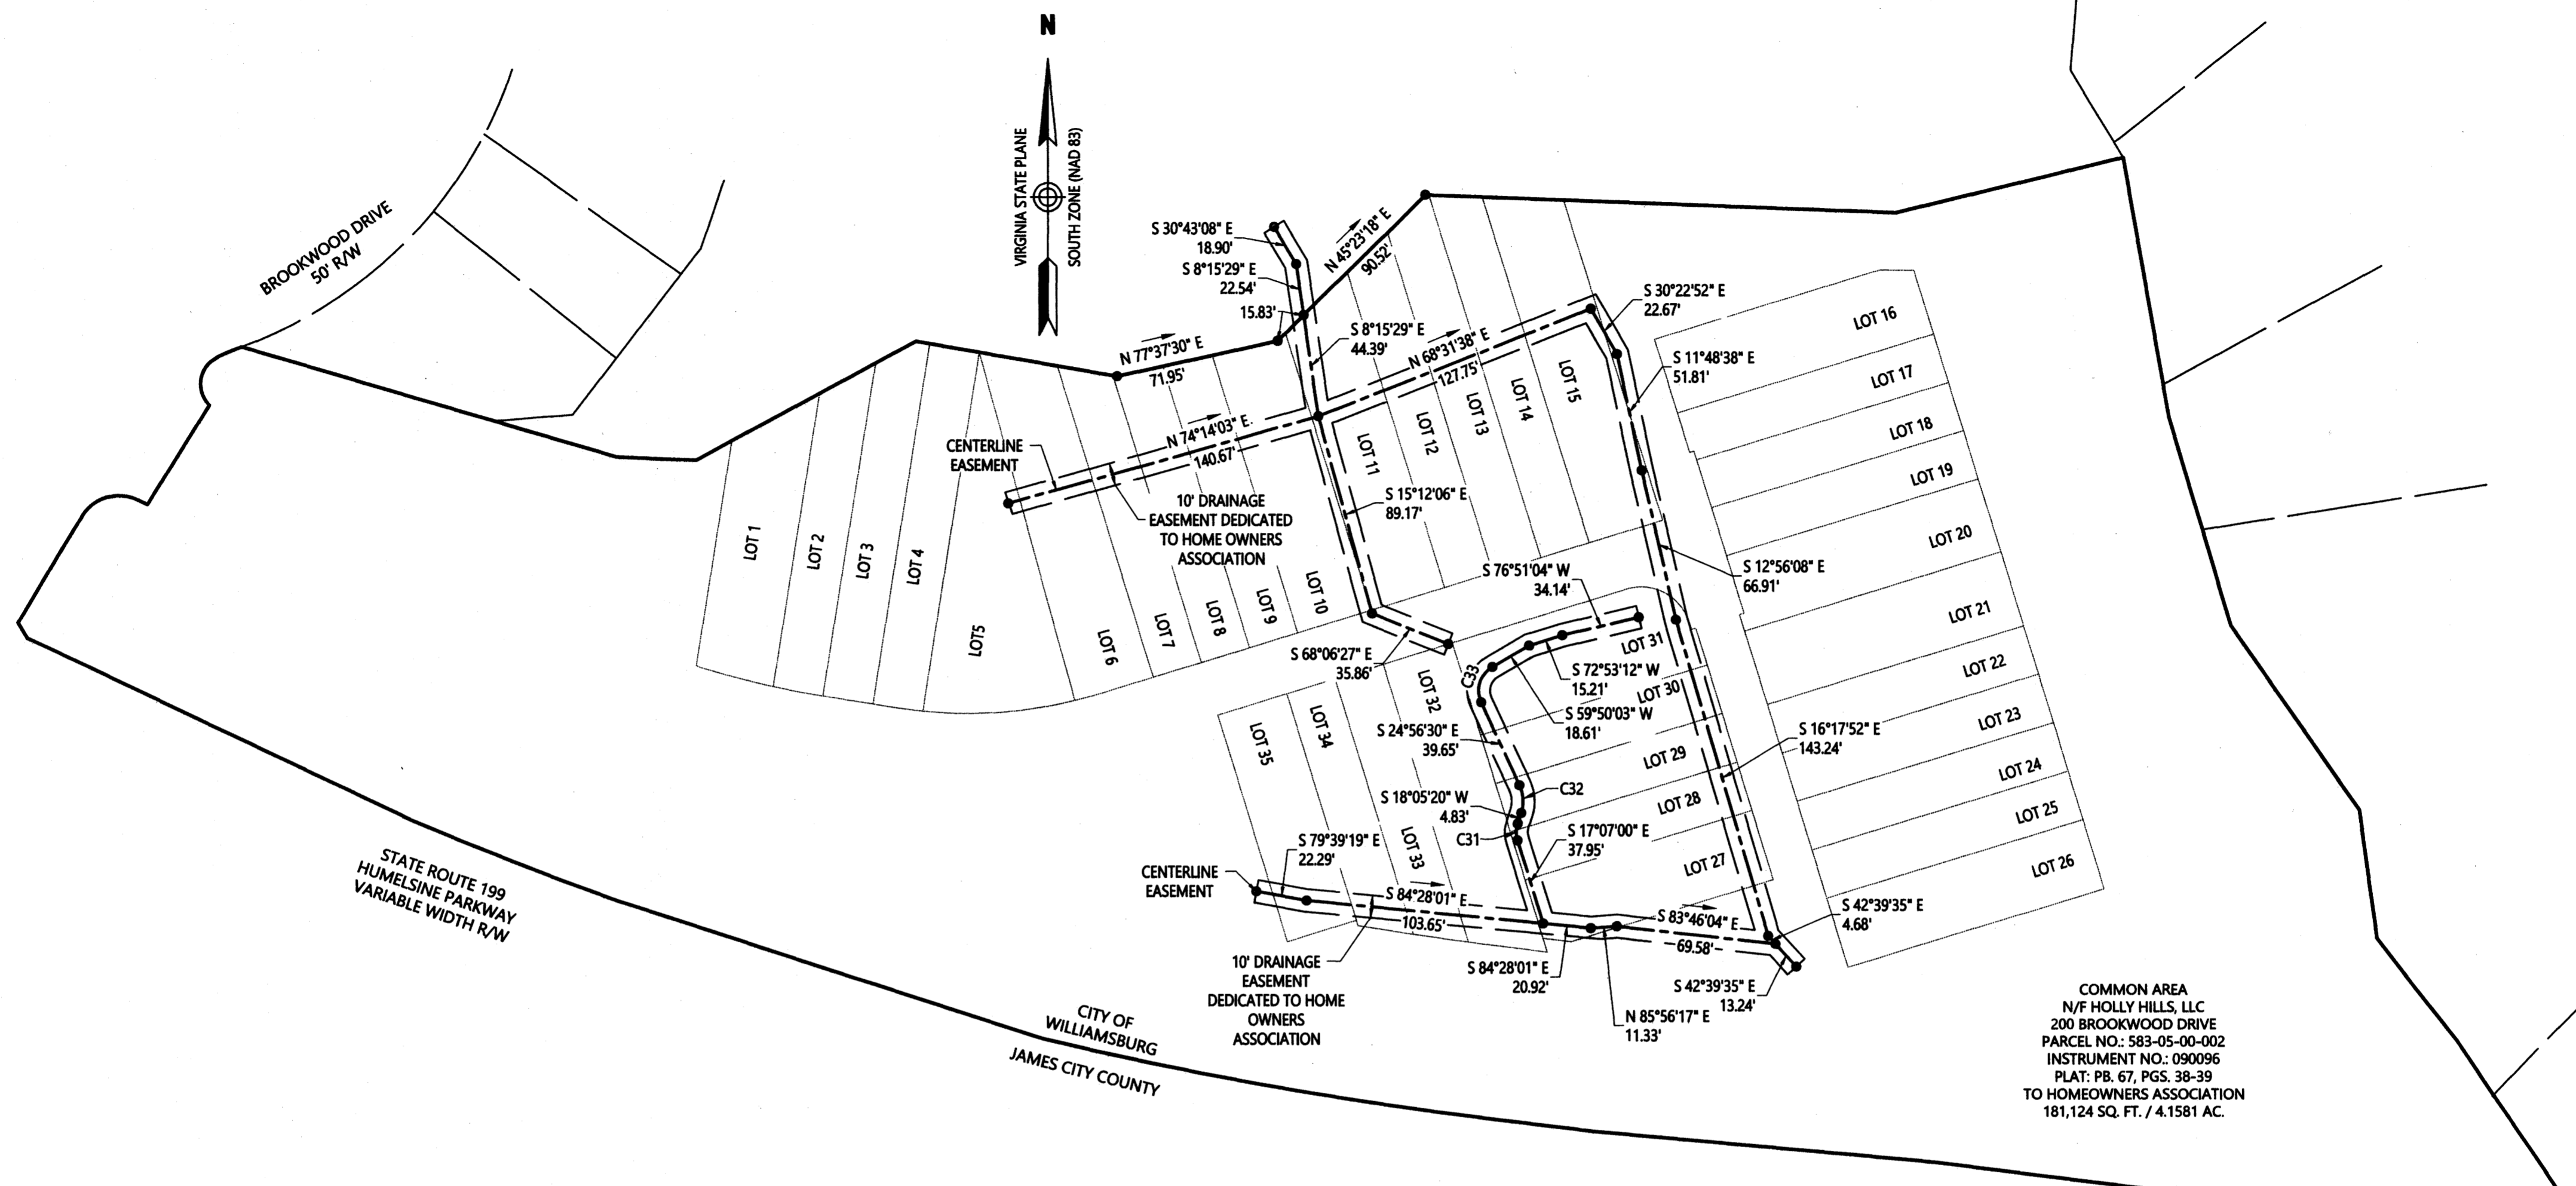

COMMON AREA
 N/F HOLLY HILLS, LLC
 200 BROOKWOOD DRIVE
 PARCEL NO.: 583-05-00-002
 INSTRUMENT NO.: 090096
 PLAT: PB. 67, PGS. 38-39
 TO HOMEOWNERS ASSOCIATION
 181,124 SQ. FT. / 4.1581 AC.

6 Large/Small Plat(s) Recorded
 herewith as # 212382

City of Williamsburg & County of James City
 Circuit Court: This PLAT was recorded on
 June 14, 2021
 at 2:48 AM/PM, PB PG
 Document # 212382
 MONA A. FOLEY, CLERK
 Mona A. Foley, Clerk

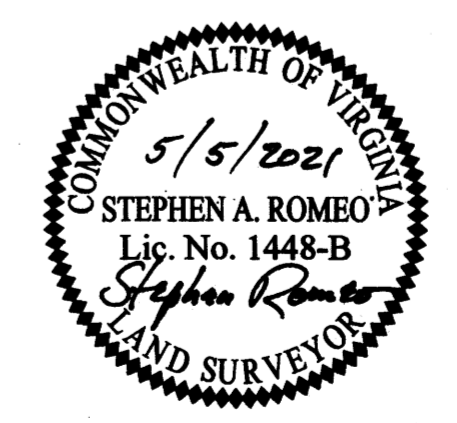

HOLLY HILLS TOWNHOMES
 BEING A
 SUBDIVISION
 PROPERTY OF
HOLLY HILLS, LLC.

WILLIAMSBURG, VIRGINIA
 DATE: 5/5/2021
 SHEET 6 OF 6

