
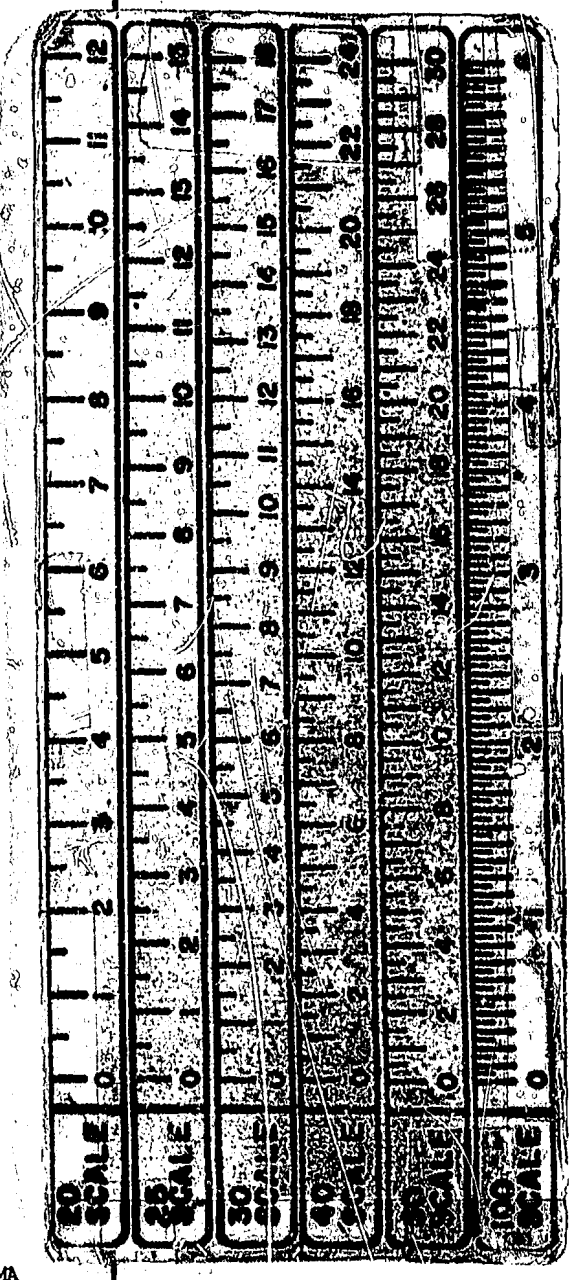


V.D.O.T. PROJECT #0064-47-101, PE 101, SHEET 8

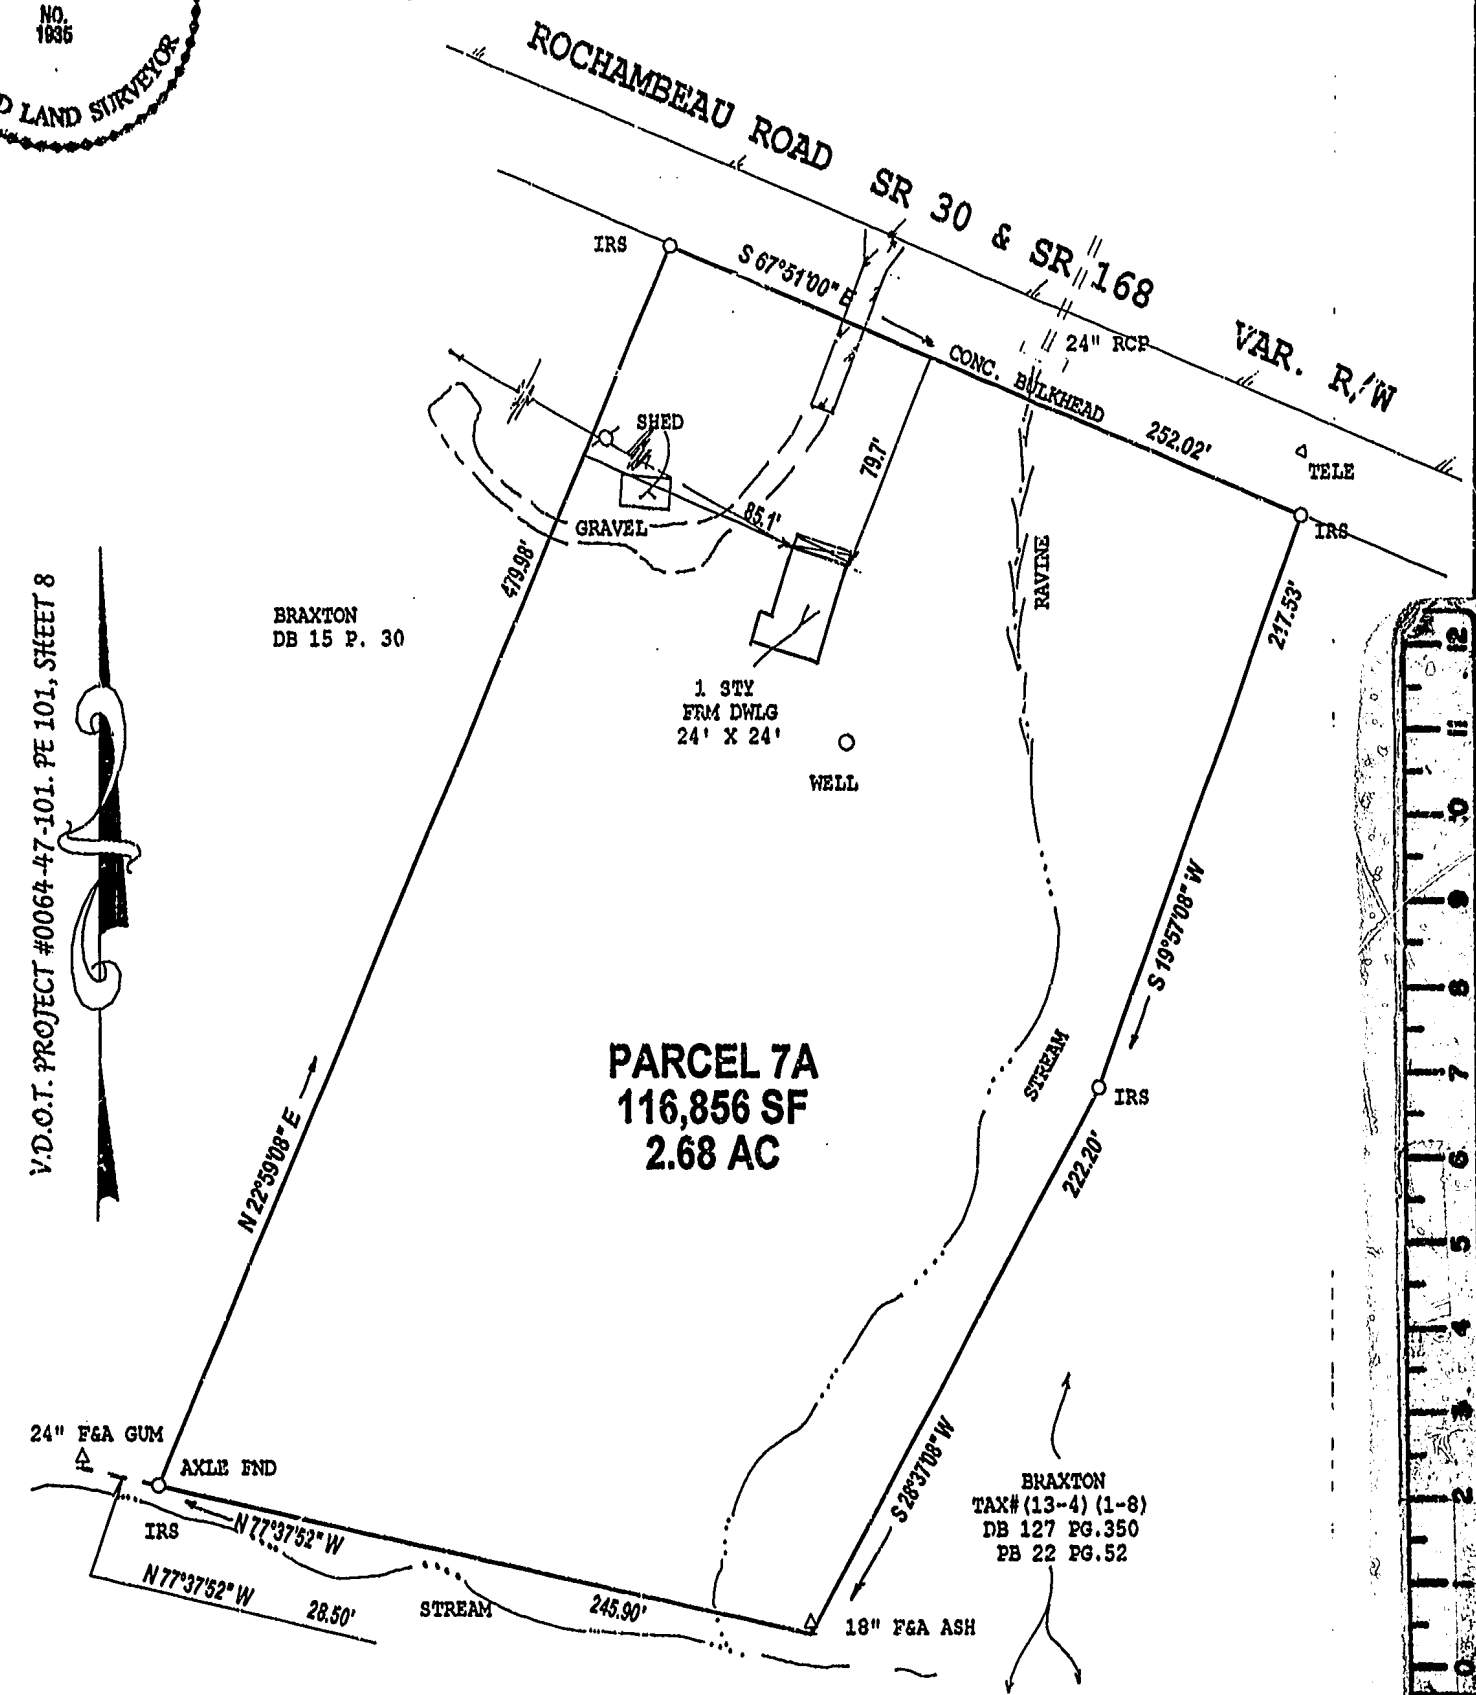

Recorded 18th day of May 1998  
DOCUMENT # 930009183 @ 2:50pm  
W. S. Wood Clerk

PLAT RECORDED IN  
P.B. NO. 69 PAGE 42

THIS PROPERTY LIES WITHIN THE FEMA  
DEFINED FLOOD ZONE X, AS NOTED ON  
COMMUNITY-PANEL NUMBER 510201 0020 B.  
EFFECTIVE DATE: FEBRUARY 6, 1991.

THE WOODSON COMPANY 5251-18 JOHN TYLER HIGHWAY, WILLIAMSBURG, VA 800-308-6443

PLAT OF SURVEY, PARCEL 7A, 2.68 ACRES  
FOR CONVEYANCE TO: ODESSA BRAXTON STRONG & TRENTON D. STRONG  
STONEHOUSE DISTRICT, JAMES CITY COUNTY, VIRGINIA

SCALE: 1"=60' JO: 6371-A DATE: 4/15/1998 REF: PB 15/20