


1240100050B

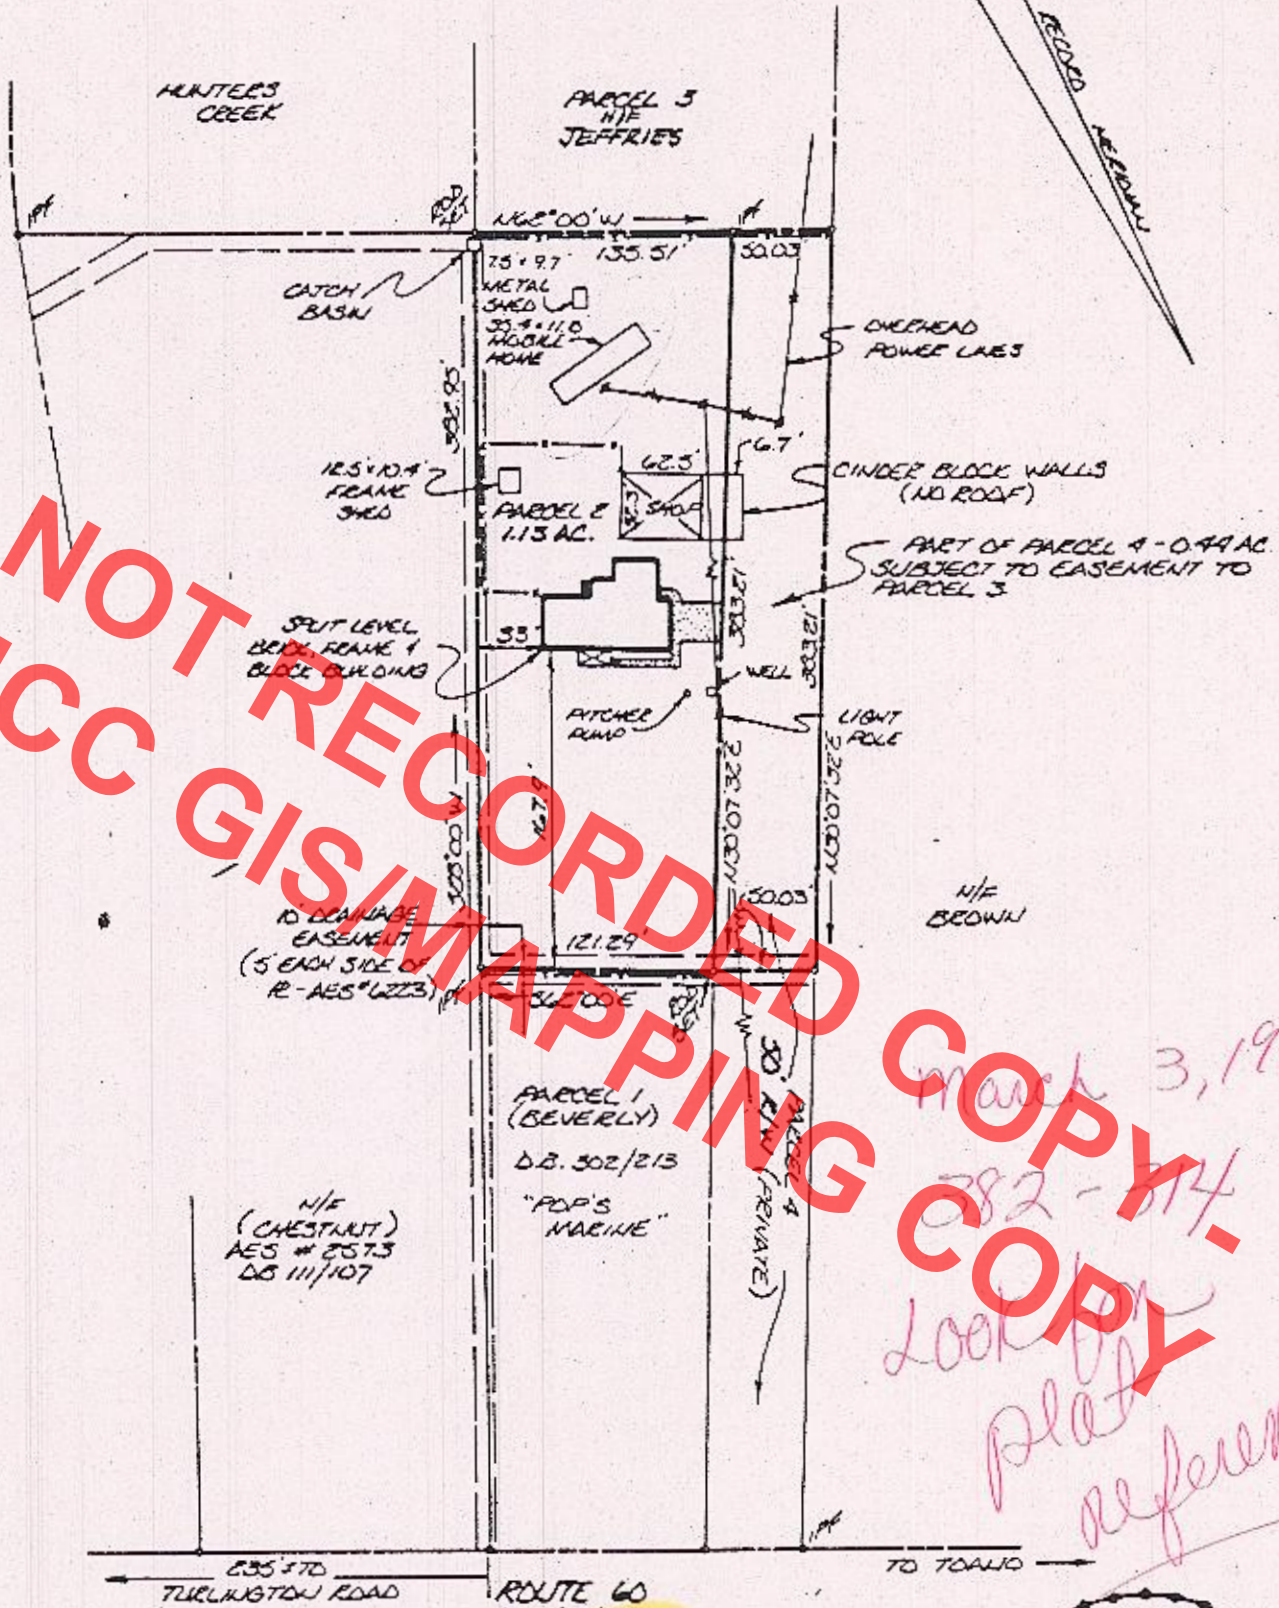

March 3, 1988
382-814
Look for plat reference

NOTES: TAX PARCEL (222)(1-50 B)
THIS PROPERTY DOES NOT APPEAR
TO BE IN FLOOD ZONE A, PER F.H.B.M.
NO. 50201-0003A.
THIS PLAT BASED ON PLAT BY PAUL
C. SMALL, DATED APRIL, 1979;
ENTITLED "SUBDIVISION OF PROPERTY
OF HOWARD C. & MARIE E. SAVYER."



AES, a professional corporation engineers, surveyors, planners Williamsburg, Virginia

PLAT OF SURVEY
PARCEL 2 & PART OF PARCEL 4, OWNED BY DOUGLAS KINLEY
FOR CONVEYANCE TO M. WAYNE & ANNE D. BEVERLY