


8/30/09 090021291

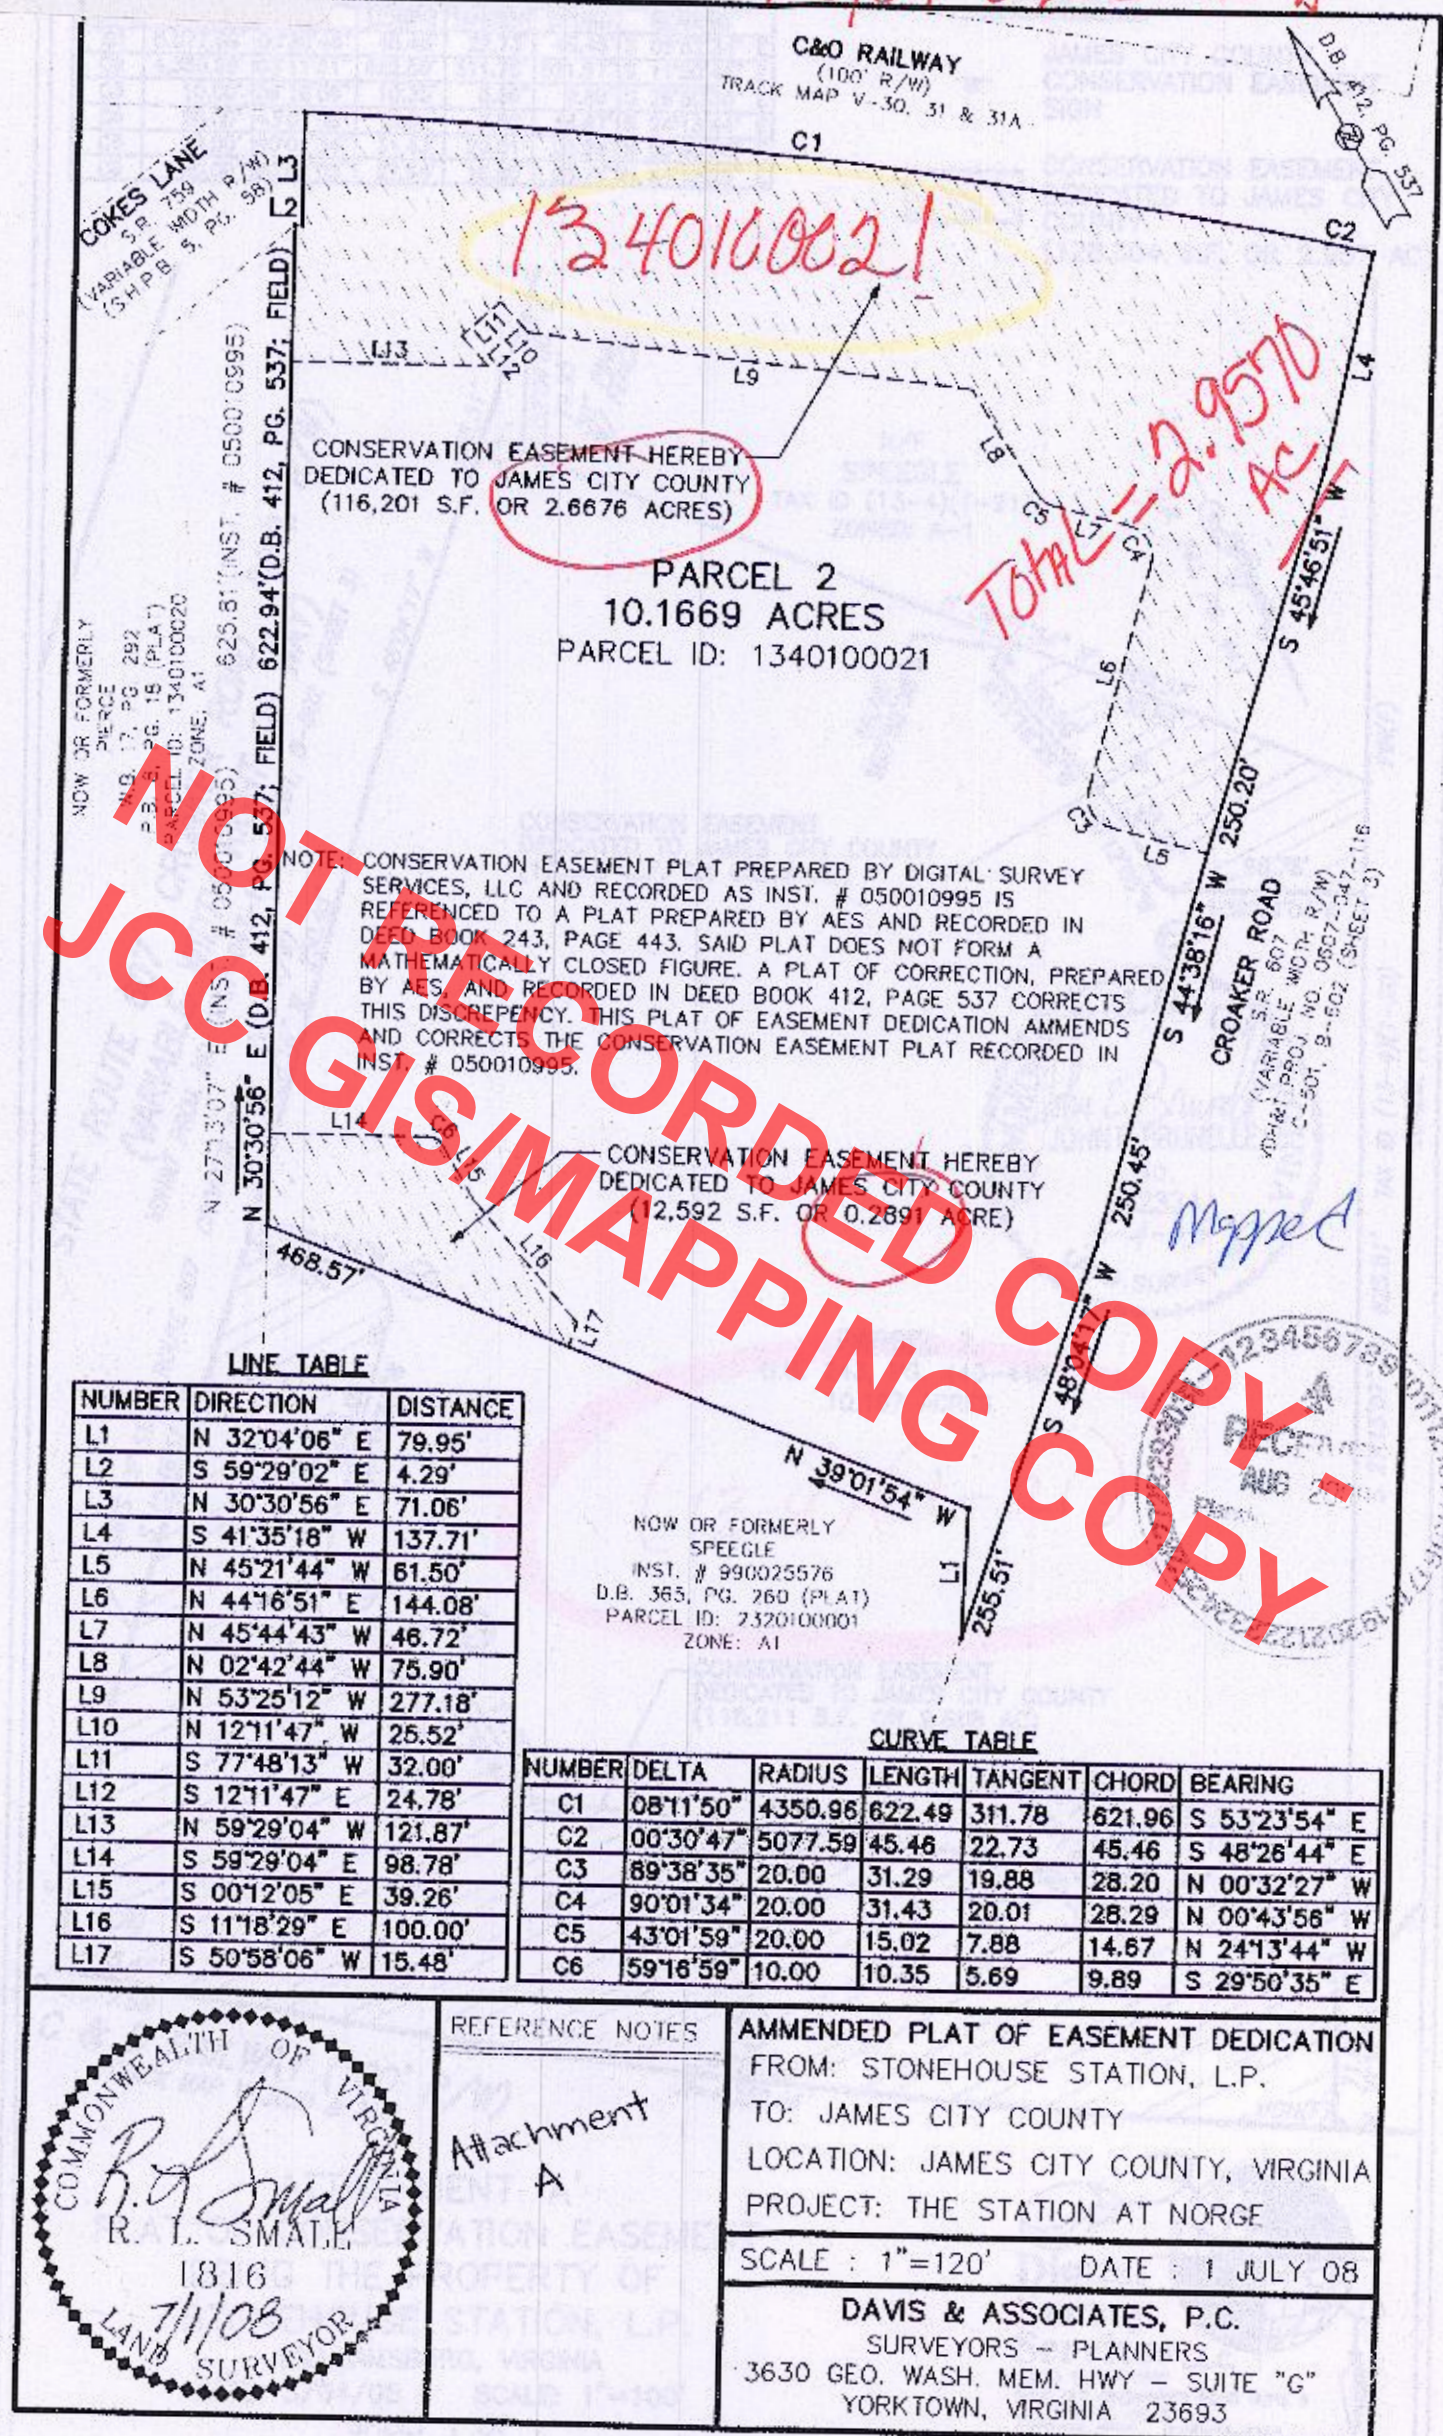


505


CURVE	RADIUS	DELTA	LENGTH	TANGENT	CHORD	BEARING
C1	5,077.59'	00°30'48"	45.45'	22.73'	45.45'	S 06°52'34" E
C2	4,350.96'	08°11'51"	822.50'	311.75'	821.97'	S 11°50'48" E
C3	10.00'	69°16'59"	10.35'	5.89'	9.89'	S 29°50'35" E
C4	20.00'	43°01'59"	15.02'	7.88'	14.67'	S 24°13'44" E
C5	20.00'	90°01'34"	31.43'	20.01'	28.29'	S 00°43'56" E
C6	20.00'	80°03'08"	27.94'	18.80'	25.73'	N 84°18'25" E

LEGEND

JAMES CITY COUNTY
CONSERVATION EASEMENT
SIGN

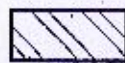

CONSERVATION EASEMENT
DEDICATED TO JAMES CITY
COUNTY
(128,804 S.F. OR 2.957 AC)

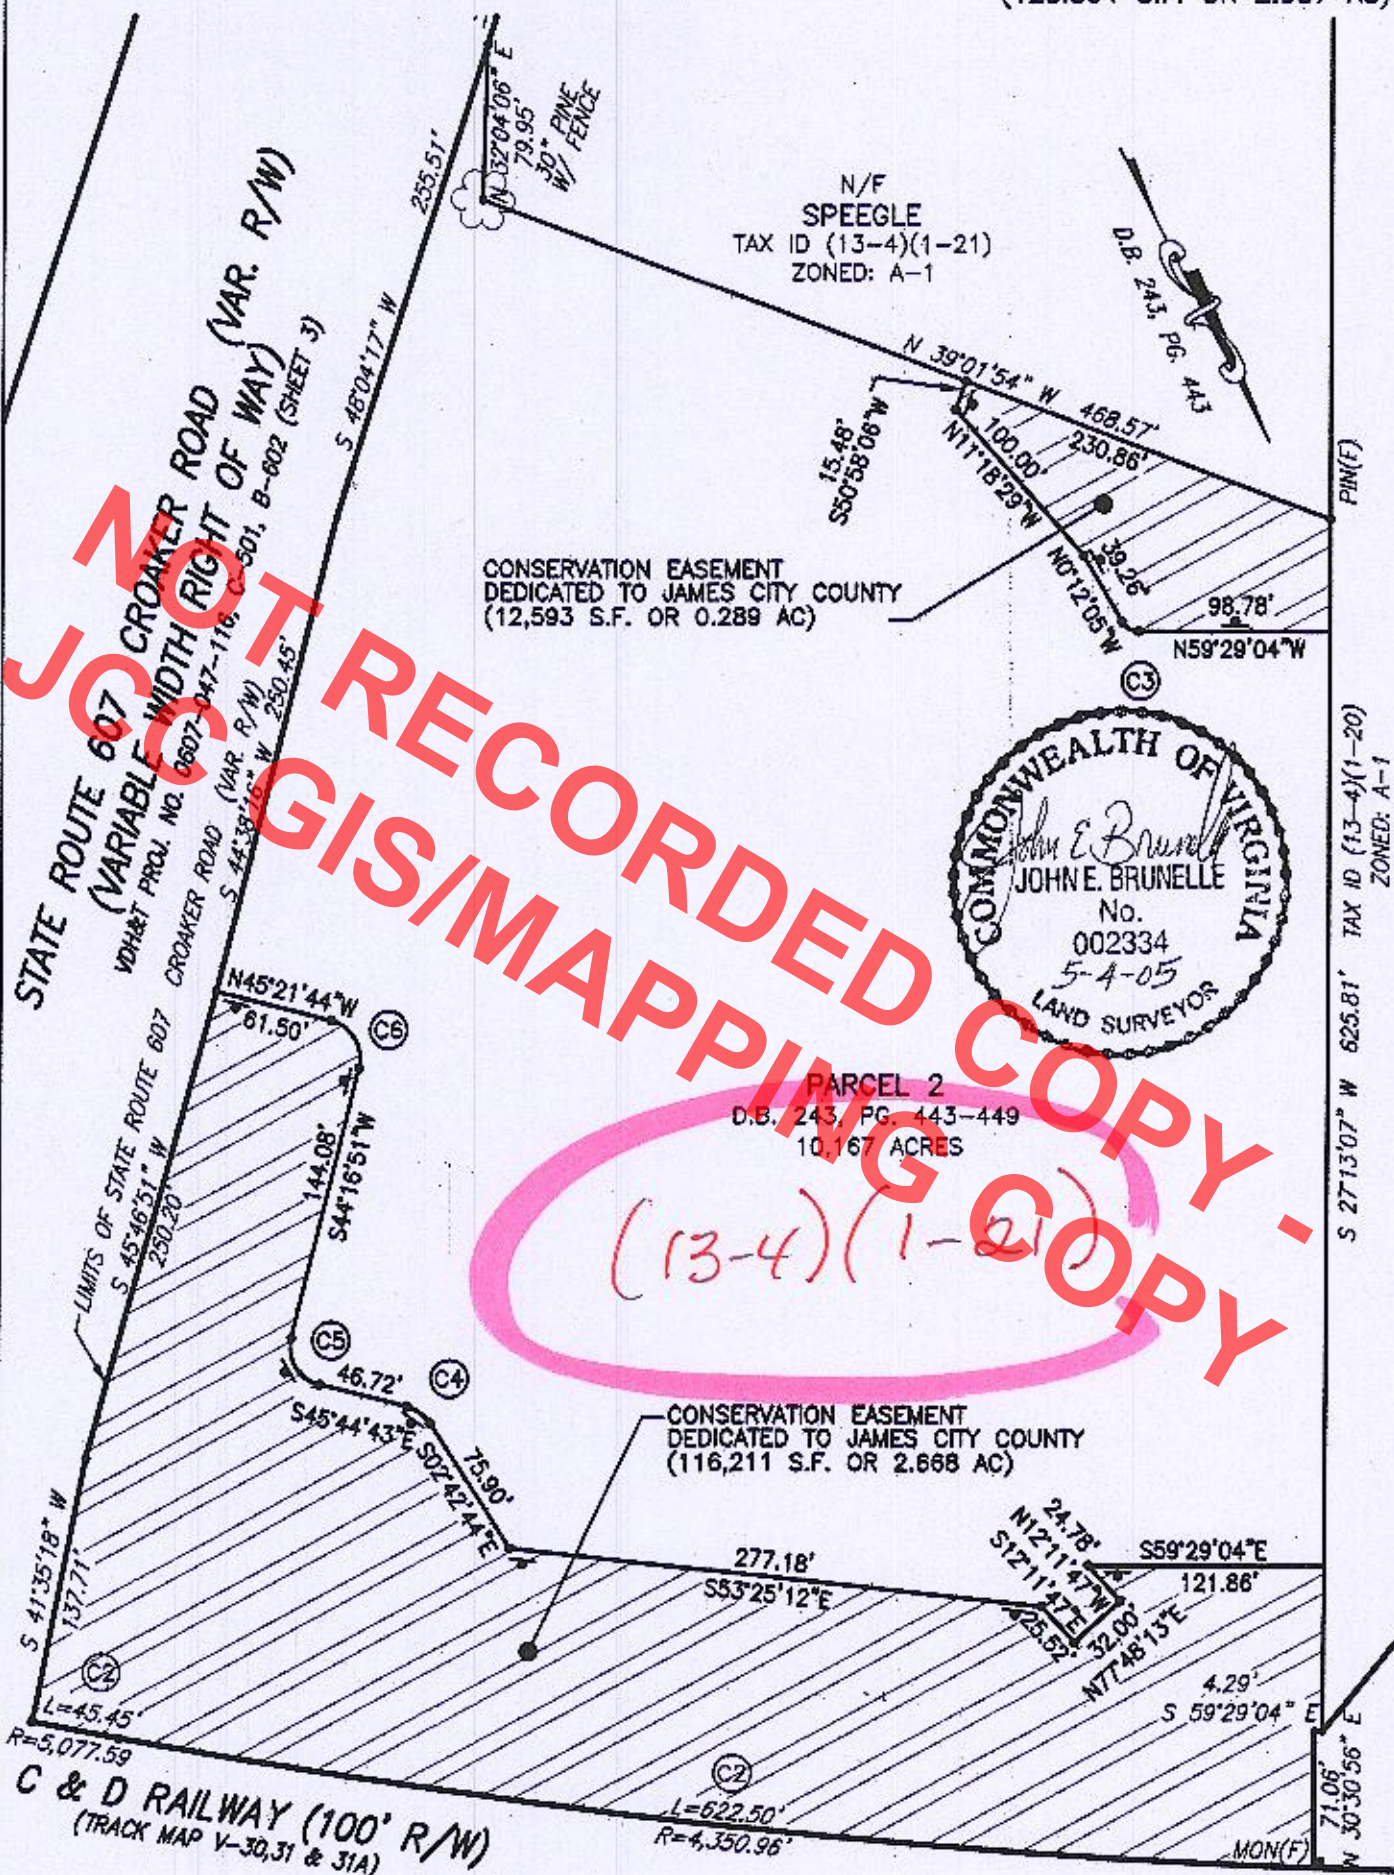

Digital
Survey
Services
L.L.C.
LAND SURVEYING
2008 OLD GREENBRIER ROAD SUITE 6
CHESAPEAKE, VA. 23320
(757)424-9300 (FAX)424-9305