


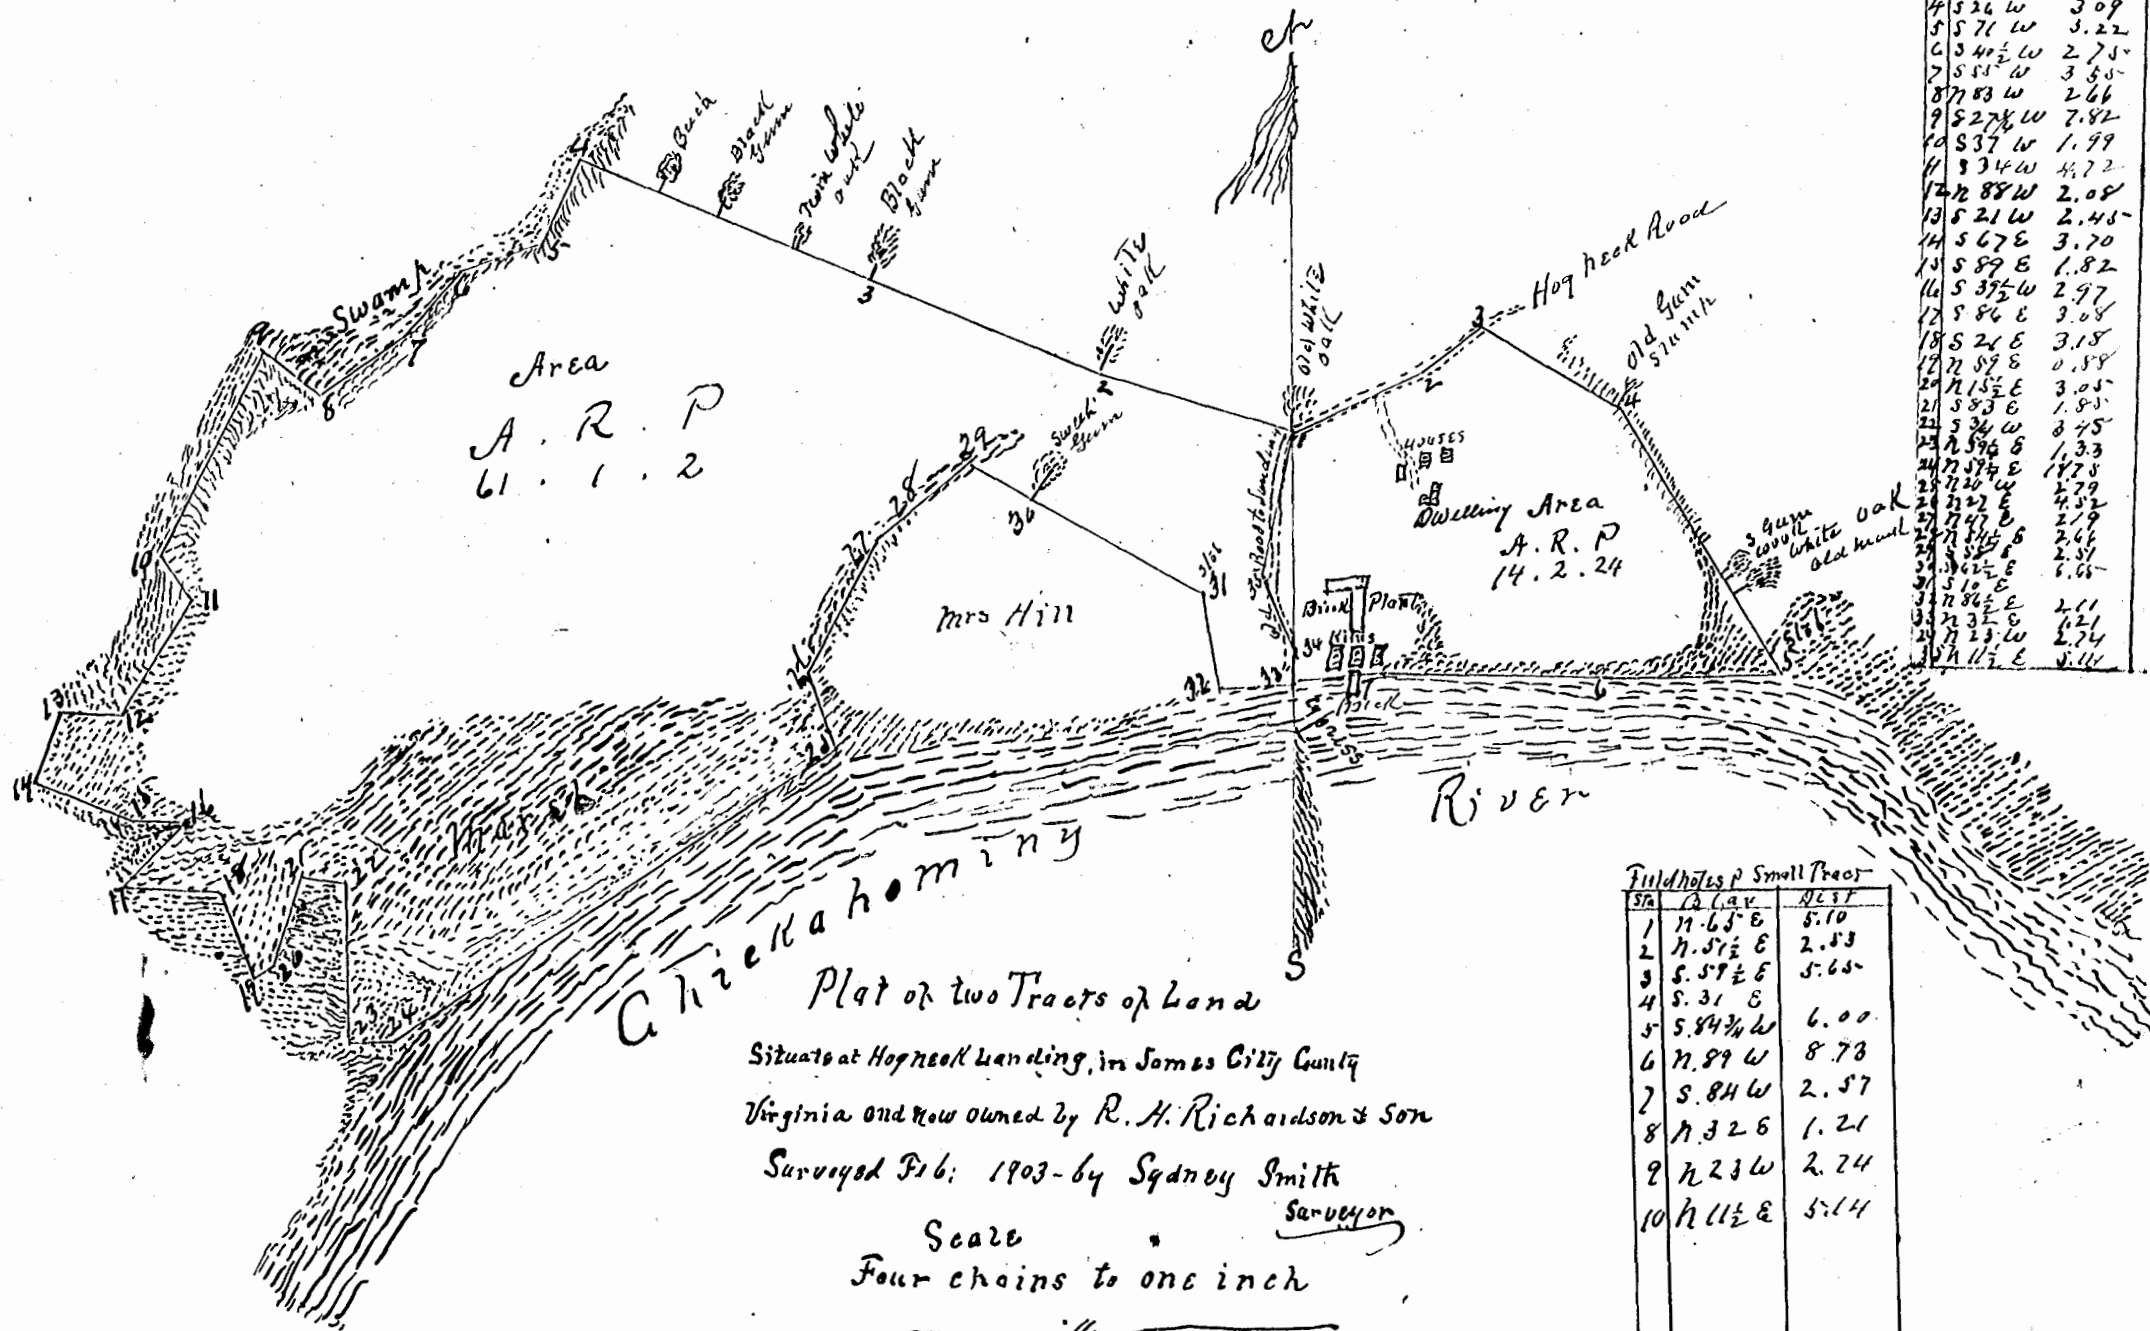

Field Notes of Large Tract

1	N 72 1/2 W	7.03
2	N 67 W	8.83
3	N 62 1/2 W	10.77
4	S 26 W	3.09
5	S 71 W	3.22
6	S 40 1/2 W	2.75
7	S 53 W	3.55
8	N 83 W	2.66
9	S 27 1/2 W	7.82
10	S 37 W	1.79
11	S 34 W	4.72
12	N 88 W	2.08
13	S 21 W	2.48
14	S 67 E	3.70
15	S 89 E	1.82
16	S 37 1/2 W	2.97
17	S 86 E	3.08
18	S 26 E	3.18
19	N 89 E	0.88
20	N 15 1/2 E	3.05
21	S 83 E	1.85
22	S 34 W	8.45
23	N 59 1/2 E	1.33
24	N 57 1/2 E	1.78
25	N 20 W	2.79
26	N 22 E	4.52
27	N 47 E	2.19
28	N 17 1/2 E	2.66
29	S 82 1/2 E	2.51
30	S 62 1/2 E	5.65
31	S 10 E	
32	N 86 1/2 E	2.11
33	N 35 E	2.21
34	N 23 W	2.74
35	N 11 1/2 E	5.14

Field Notes of Small Tract

Sta	Course	Dist
1	N 63 1/2 E	5.10
2	N 57 1/2 E	2.53
3	S 57 1/2 E	5.65
4	S 31 E	
5	S 84 1/4 W	6.00
6	N 89 W	8.78
7	S 84 W	2.57
8	N 32 E	1.21
9	N 23 W	2.24
10	N 11 1/2 E	5.14

17 part
Entered of record
Mar. 2 - 1905 at the
request of R. H. Richardson & Son
Jesse
J. H. Sedley, Clerk

1-22