


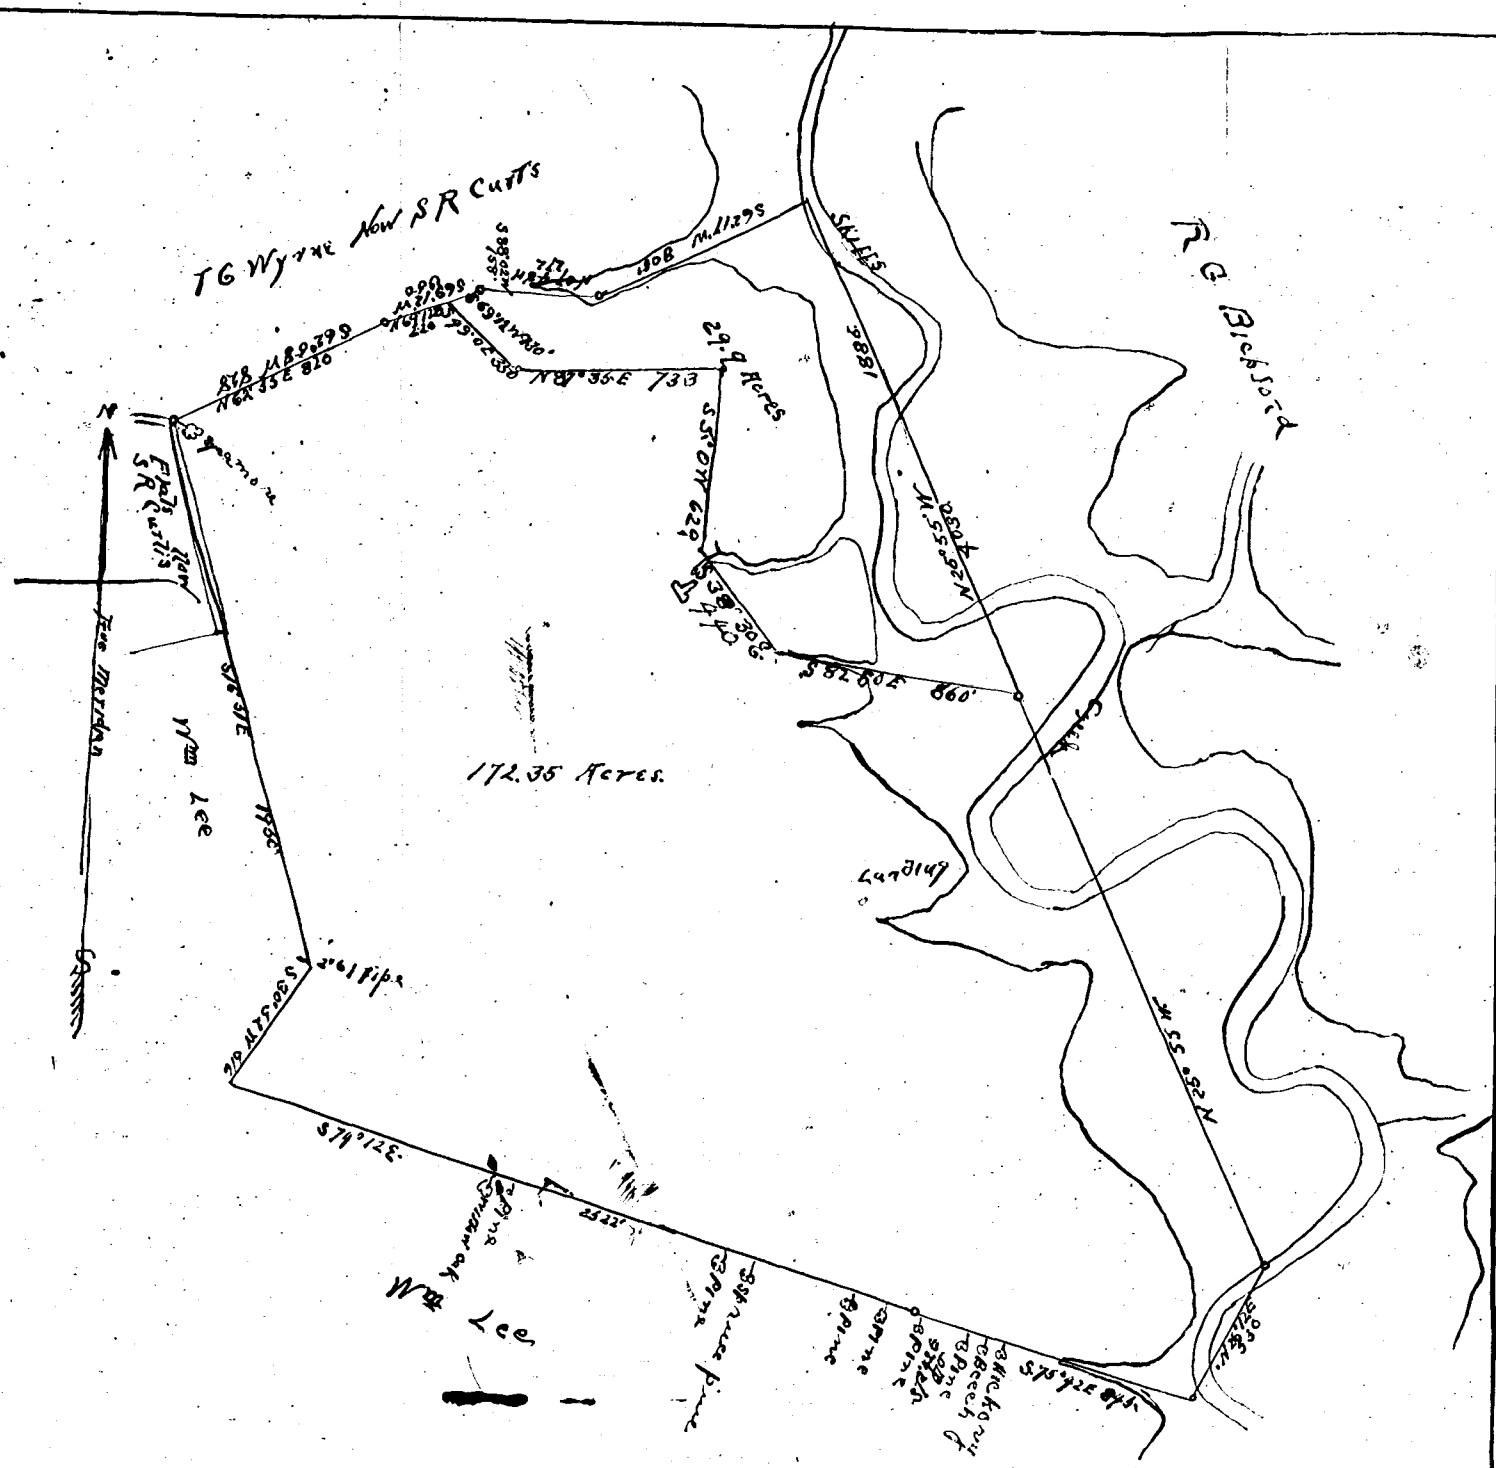


Recorded Feb 26, 1912-

Teste
J. H. Schuyler

PLAT OF 2022S ACRES
OR
LEE TRACT OF LAND
SOLD AND CONVEYED TO
S R CURTIS
BY DEED DATED JANUARY 14TH 1912

Scale 40021

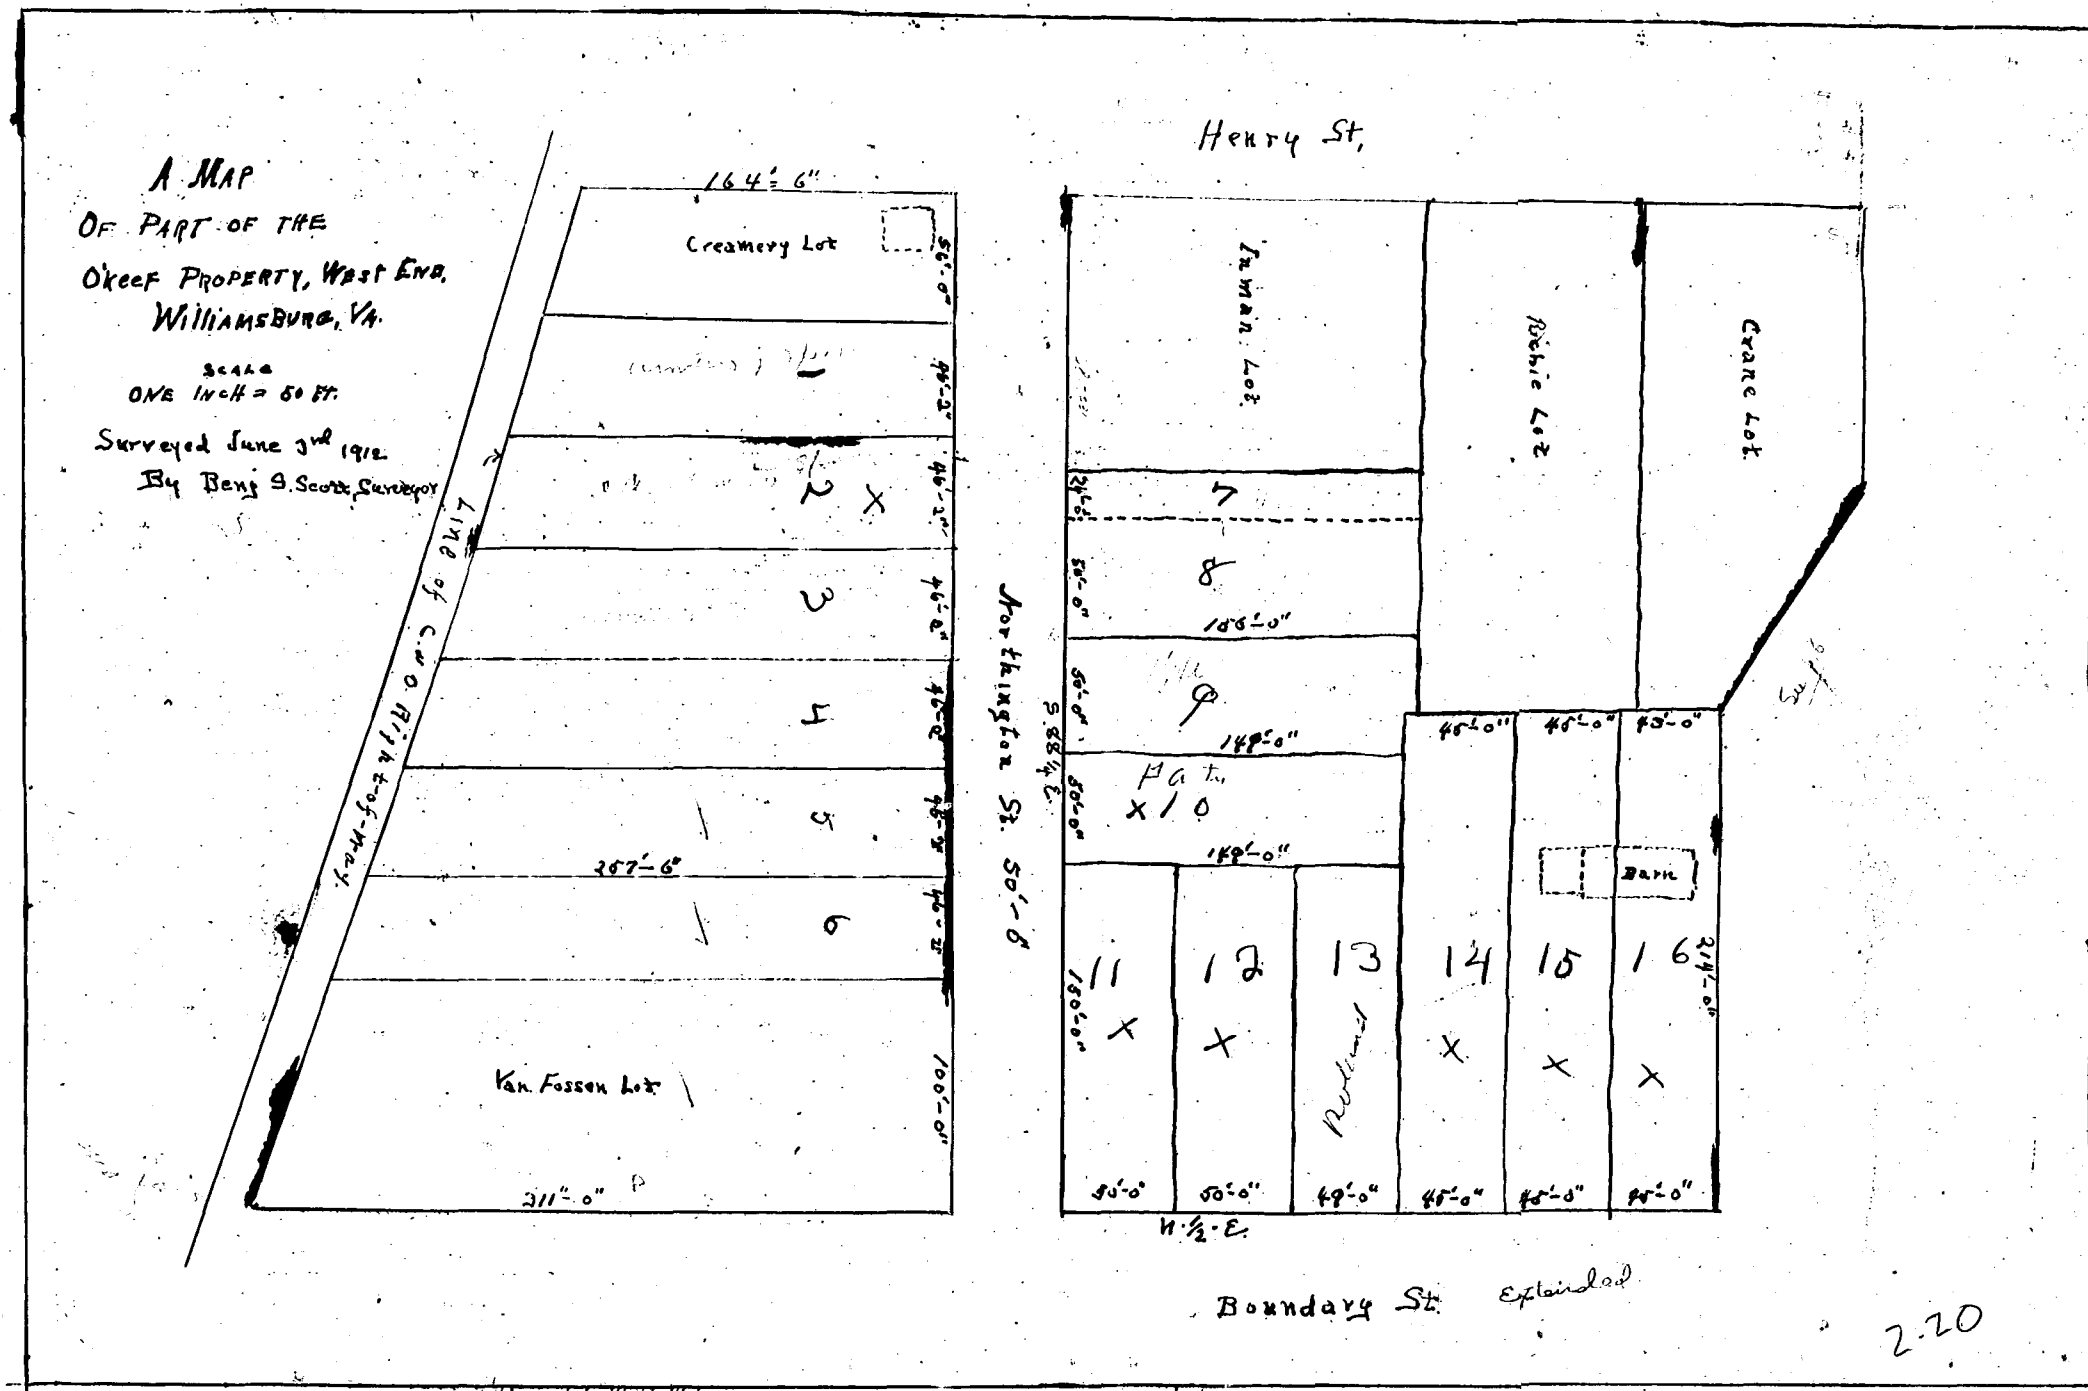

The annexed plat is a correct description of a subdivision of a part of a tract known as Northington lying between Berry's Boundary Streets, Extended, in the City of Williamsburg subdivided into the lots & street as shown by this plat by the undersigned under the authority of a deed of trust made to him by Francis O'Keefe & his wife & others, dated 15th March, 1910 recorded in Clerk's office of City of Williamsburg in D. B. 5 page 462-2 & sold in lots at public auction in execution of trust of said deed by the undersigned on the 15 June 1912.

State of Virginia

P. S. ~~bracketed~~, ~~under~~.

State of Virginia,
City of Williamsburg and County of James City, to-wit:
In the Clerk's Office of the said County of James City.

In the Clerk's Office of the Circuit Court of the City of Williamsburg and County of James City, in the State of Virginia, on this 19th day of August, 1912, this Plat bearing date June 15th 1912 was acknowledged before me, in my said office, by P. L. Brunstead, trustee, and together with the certificate annexed, admitted to record at 10 o'clock A. M.

Leslie:

J. H. Gaddy Clerk.

