

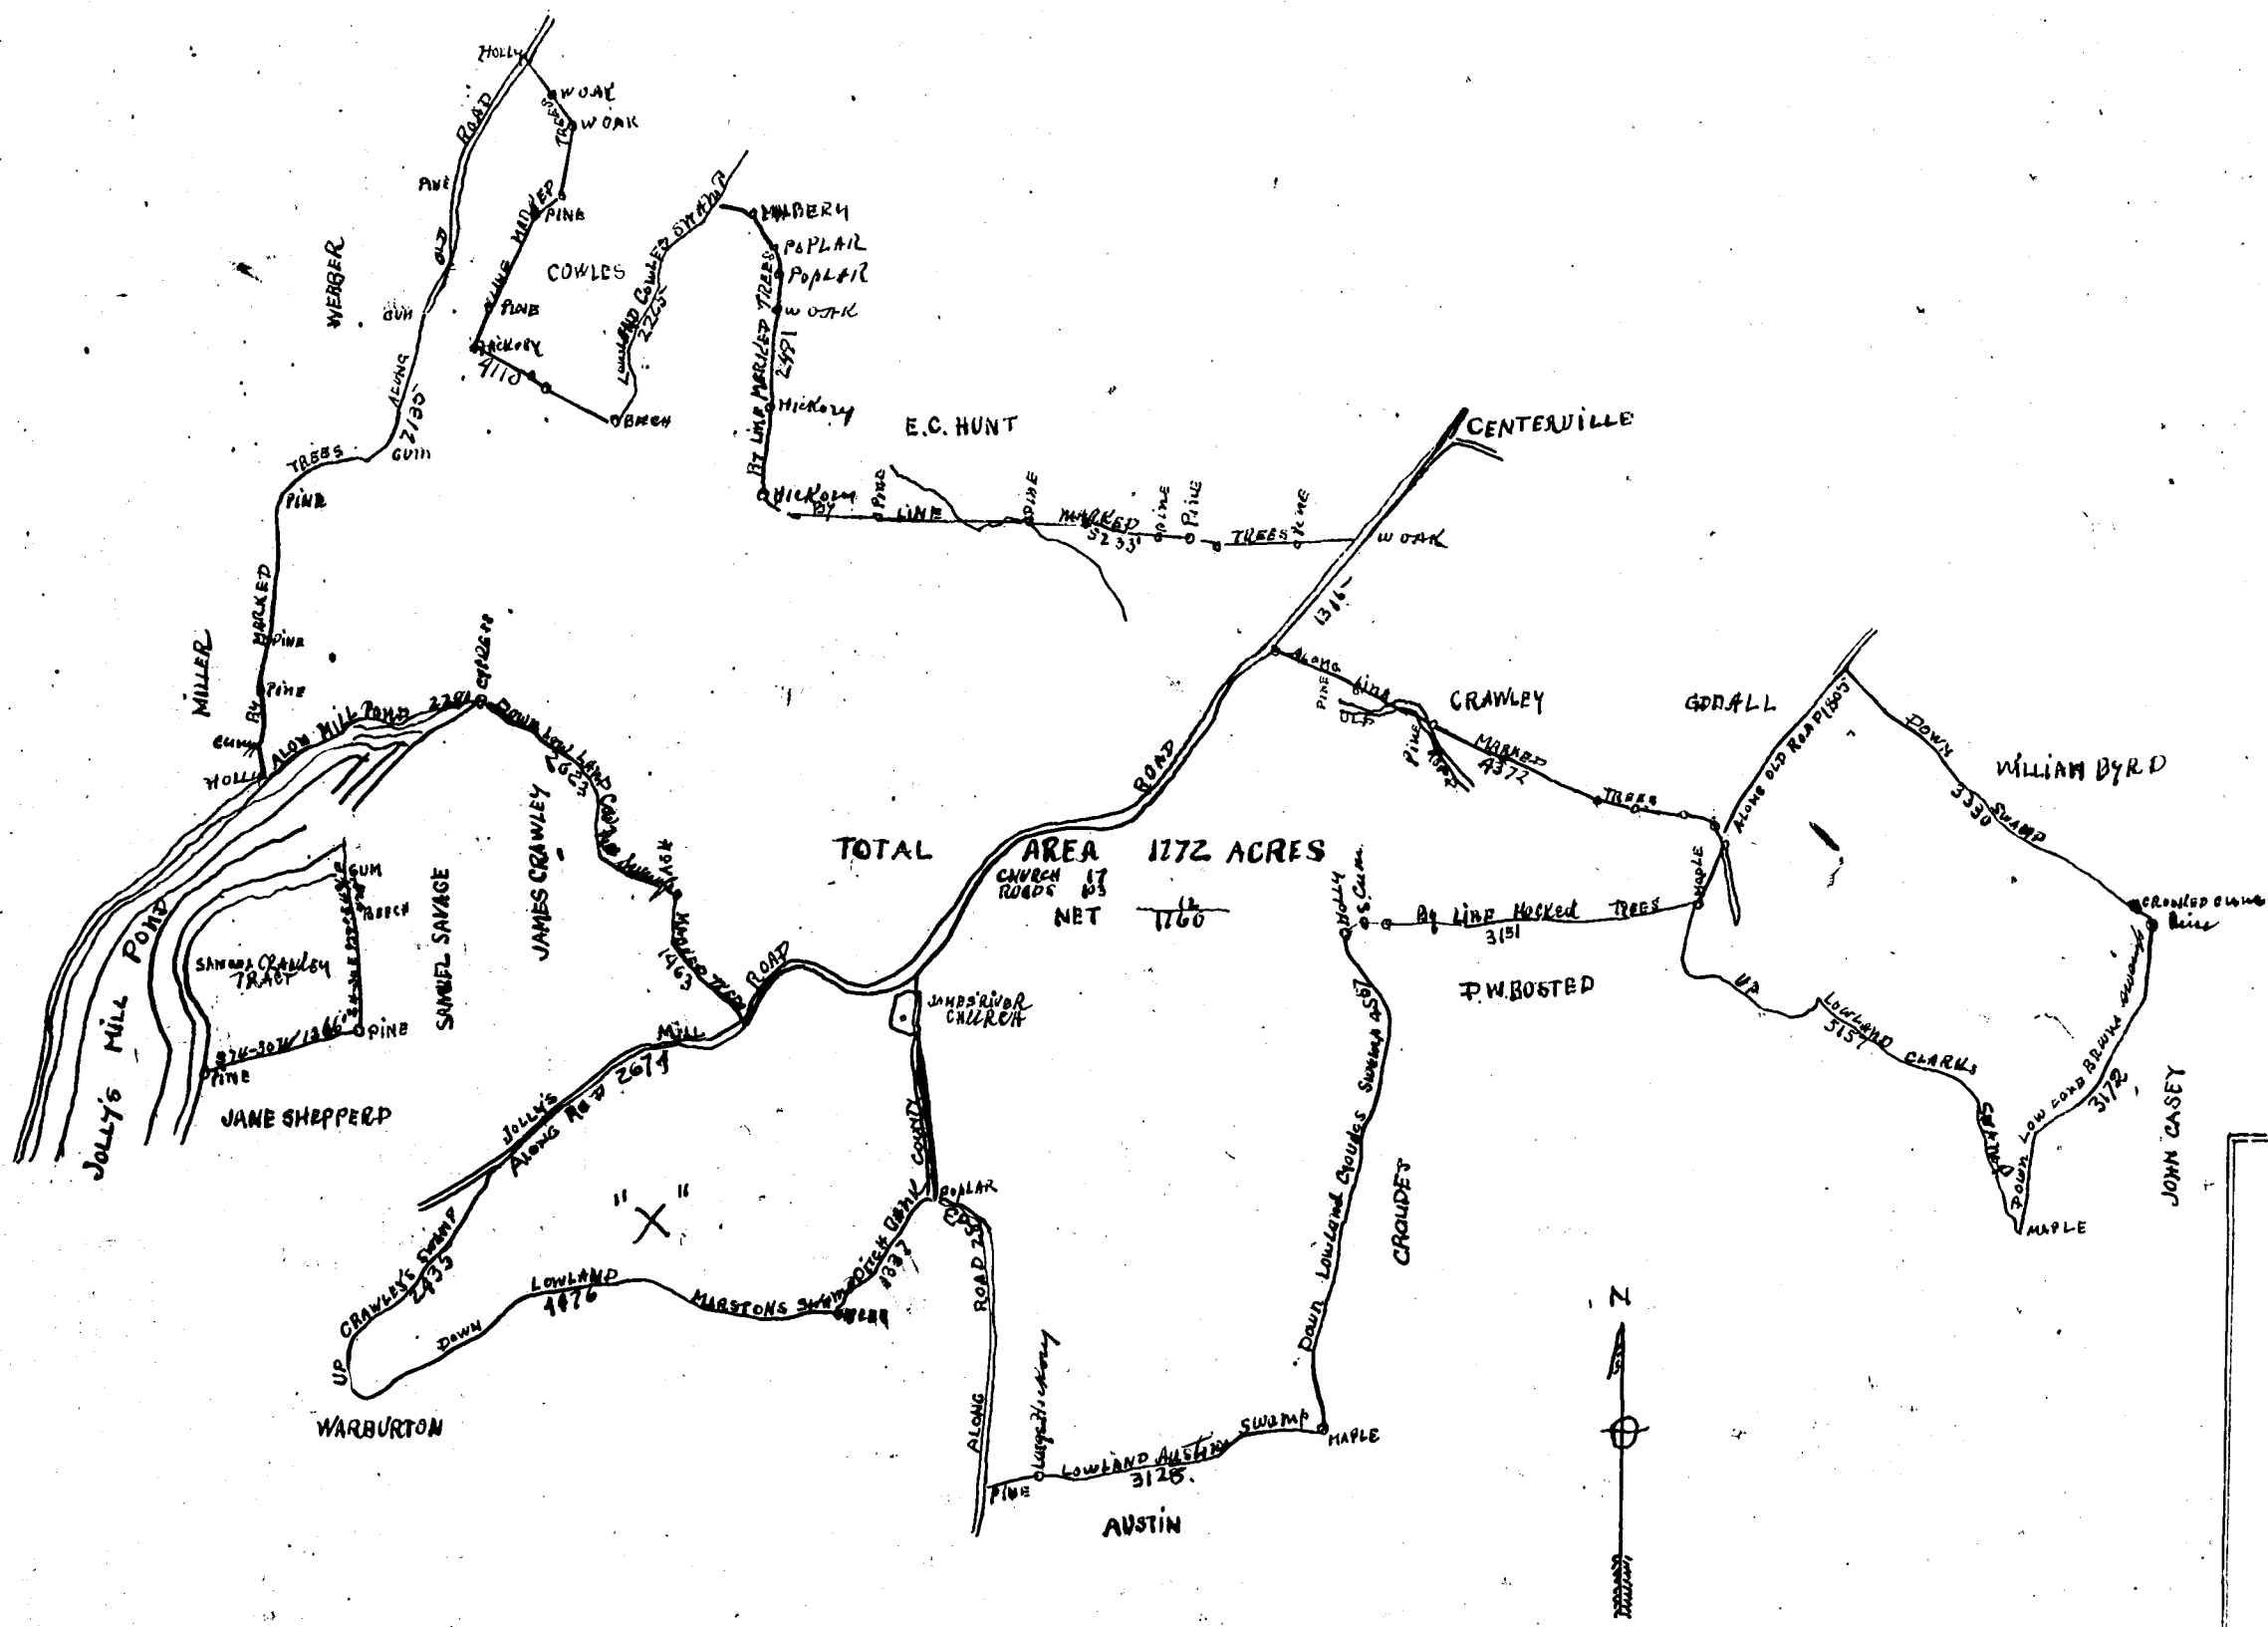


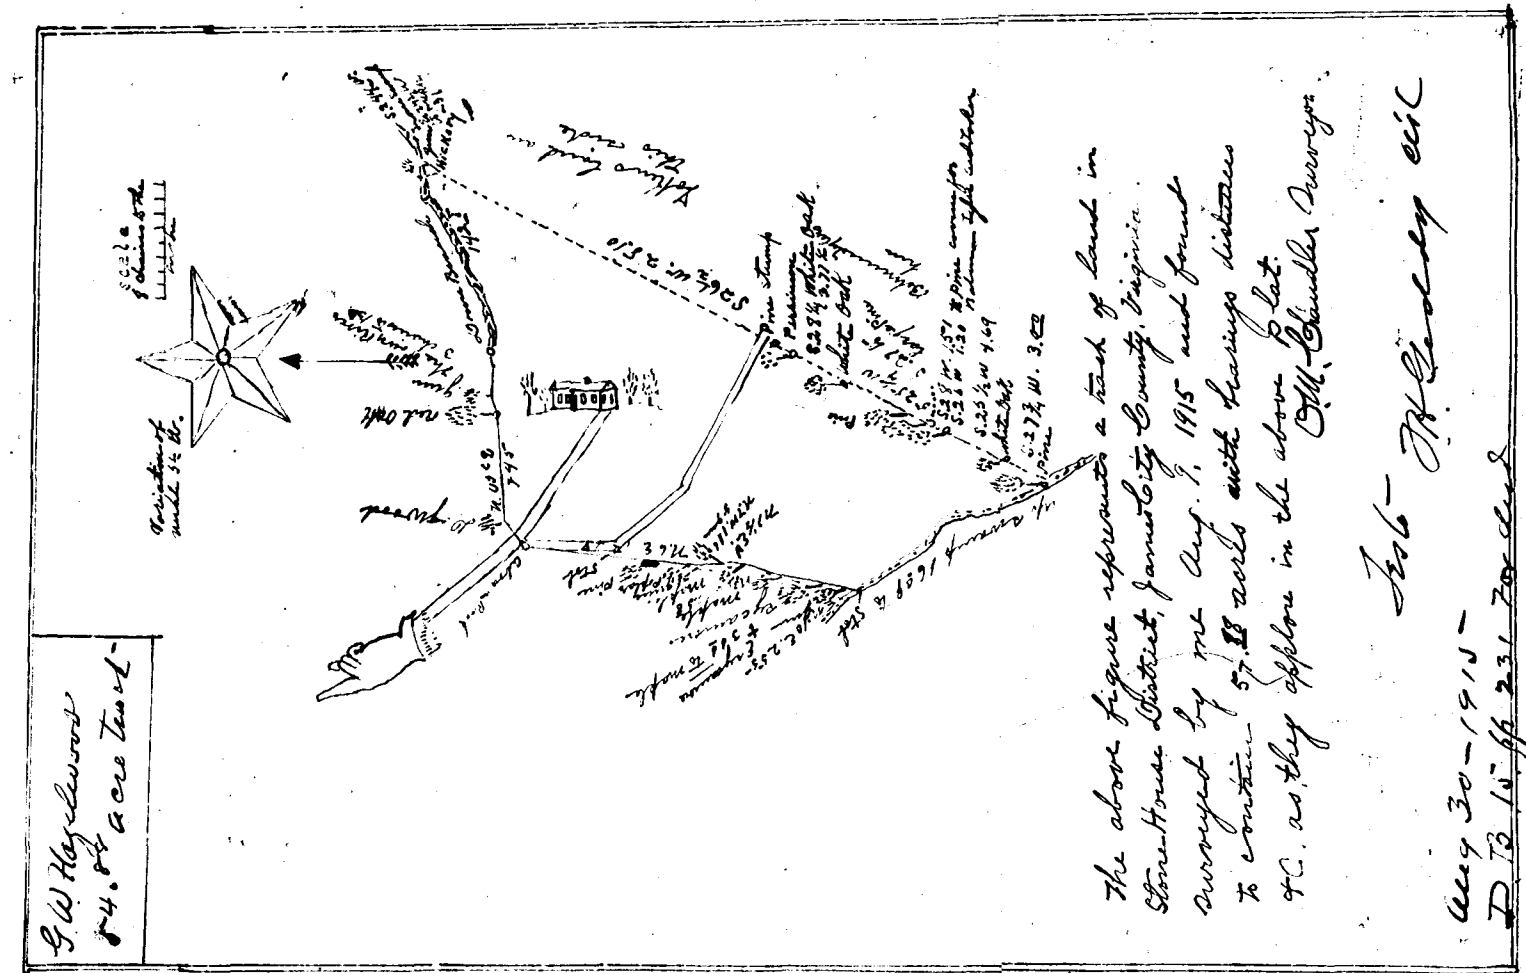

PLAN OF LAND
LOCATED IN
JAMESTOWN & POWHATAN DISTRICTS, JAMES CITY COUNTY, VIRGINIA,
AND KNOWN AS THE
SAMUEL CRAWLEY, VANISONS' HOTWATER, CRAWLEYS, MURDOCK, GUNNS,
BARTLETTS & CRAMMERS, AND PART OF SUMMER-HOUSE TRACTS
SURVEYED AND CALCULATED BY R.H. CLARK, JAMES CITY VA., AUGUST 7, 1914
SCALE
ONE INCH TO 1000 FEET

Trce-
H. Gledley, Clerk
Recorded January 6th 1915
See D.R. No 142 pp 98 for Deed

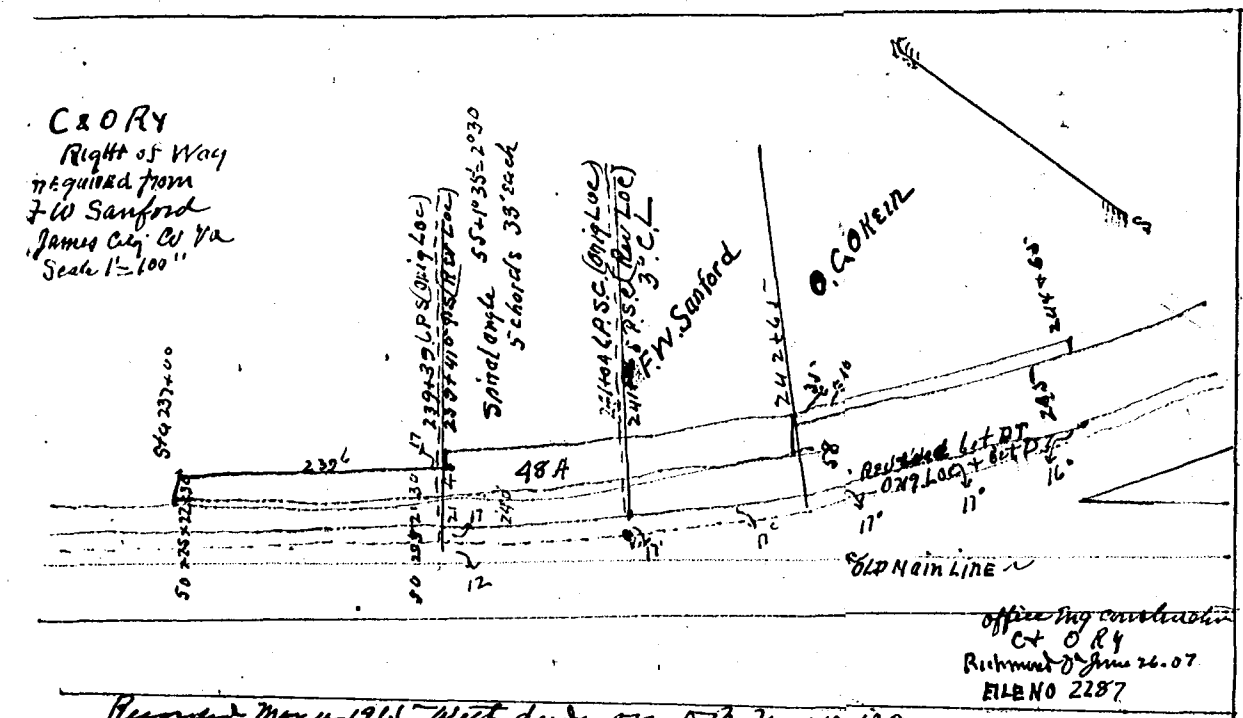

Trce- H. Gledley, Clerk
Aug 30-1915-
D.R. No 142 pp 231 recorded