
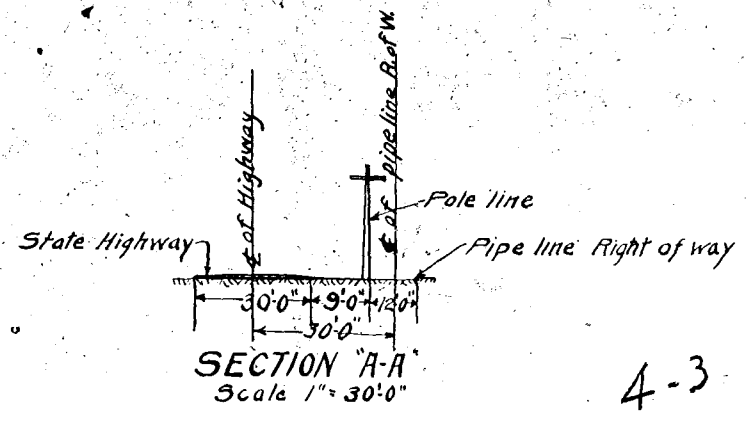


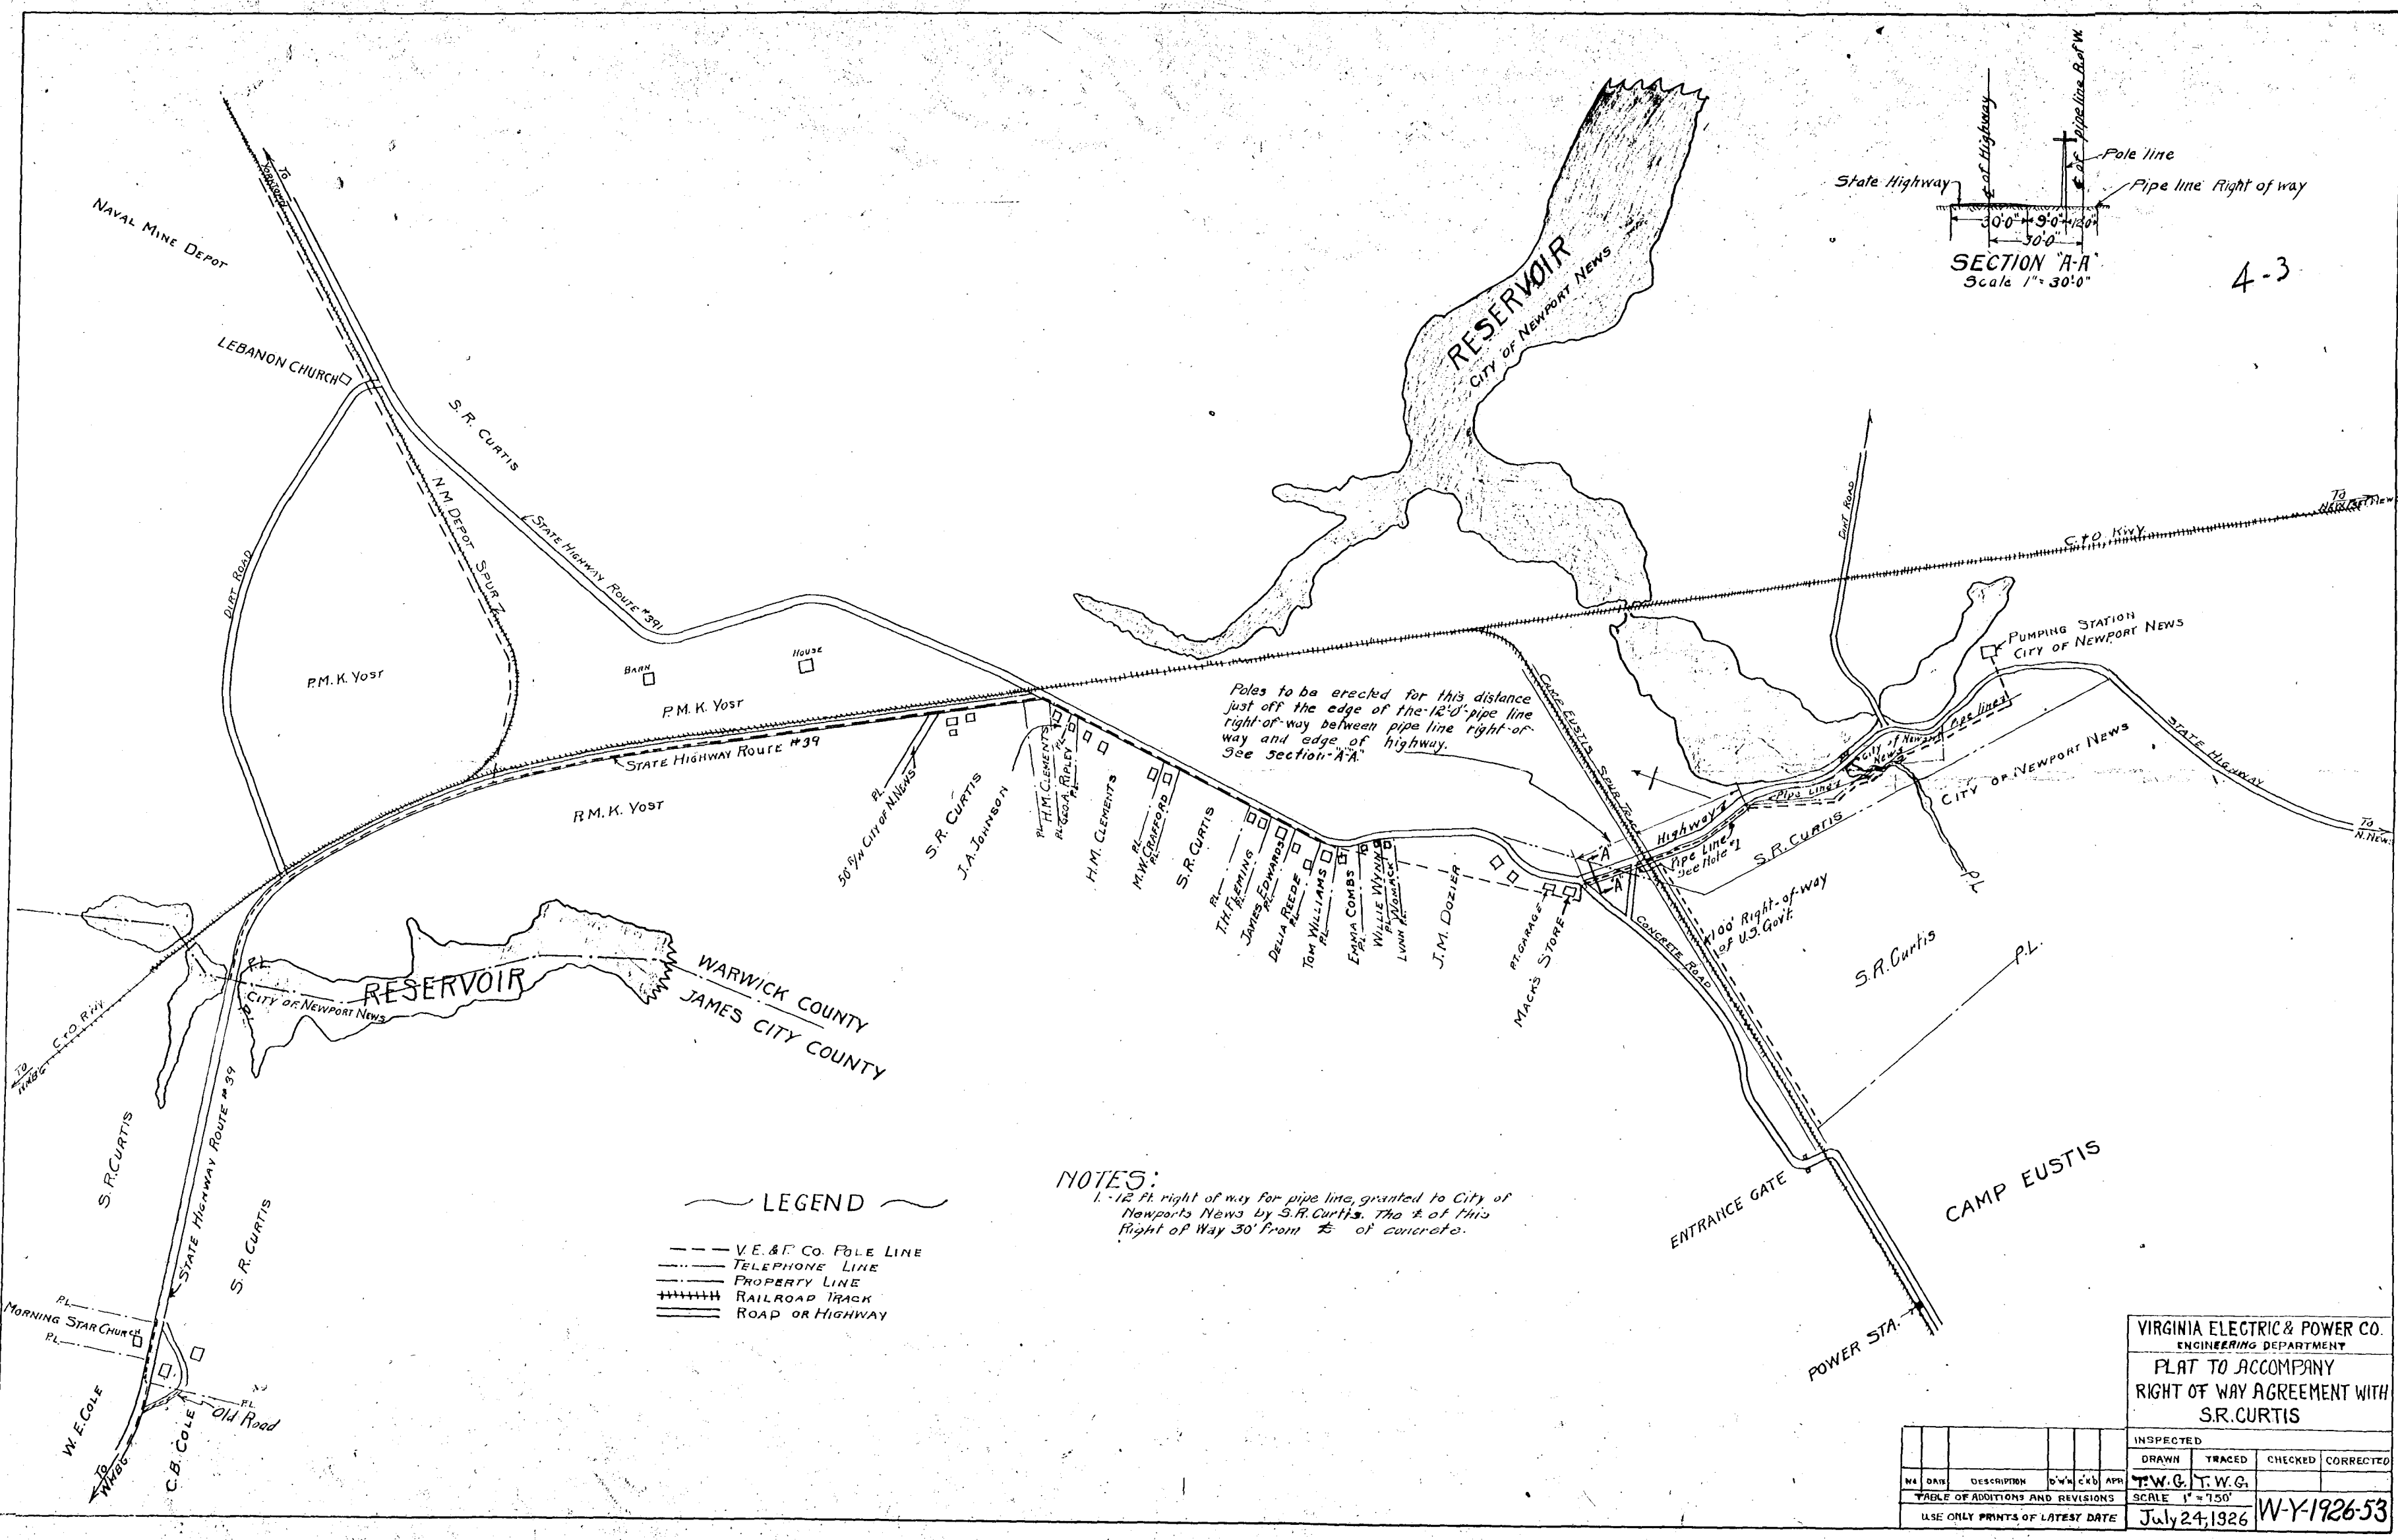

4-3

Poles to be erected for this distance just off the edge of the 12" pipe line right of way between pipe line right of way and edge of highway. See Section A-A.

- LEGEND
- V.E. & P. CO. POLE LINE
 - TELEPHONE LINE
 - PROPERTY LINE
 - ++++ RAILROAD TRACK
 - == ROAD OR HIGHWAY

NOTES:
1. 12 ft. right of way for pipe line, granted to City of Newport News by S.R. Curtis. The 1/2 of this right of way 30' from 1/2 of concrete.

VIRGINIA ELECTRIC & POWER CO.
ENGINEERING DEPARTMENT
PLAT TO ACCOMPANY
RIGHT OF WAY AGREEMENT WITH
S.R. CURTIS

INSPECTED				DRAWN				TRACED				CHECKED				CORRECTED			
DATE				DESCRIPTION				DATE				DESCRIPTION				DATE			
T.W.G.				T.W.G.				T.W.G.				T.W.G.				T.W.G.			
SCALE 1" = 150'				SCALE 1" = 150'				SCALE 1" = 150'				SCALE 1" = 150'				SCALE 1" = 150'			
USE ONLY PRINTS OF LATEST DATE				
July 24, 1926				July 24, 1926				July 24, 1926				July 24, 1926				July 24, 1926			

W-Y-1926-53