


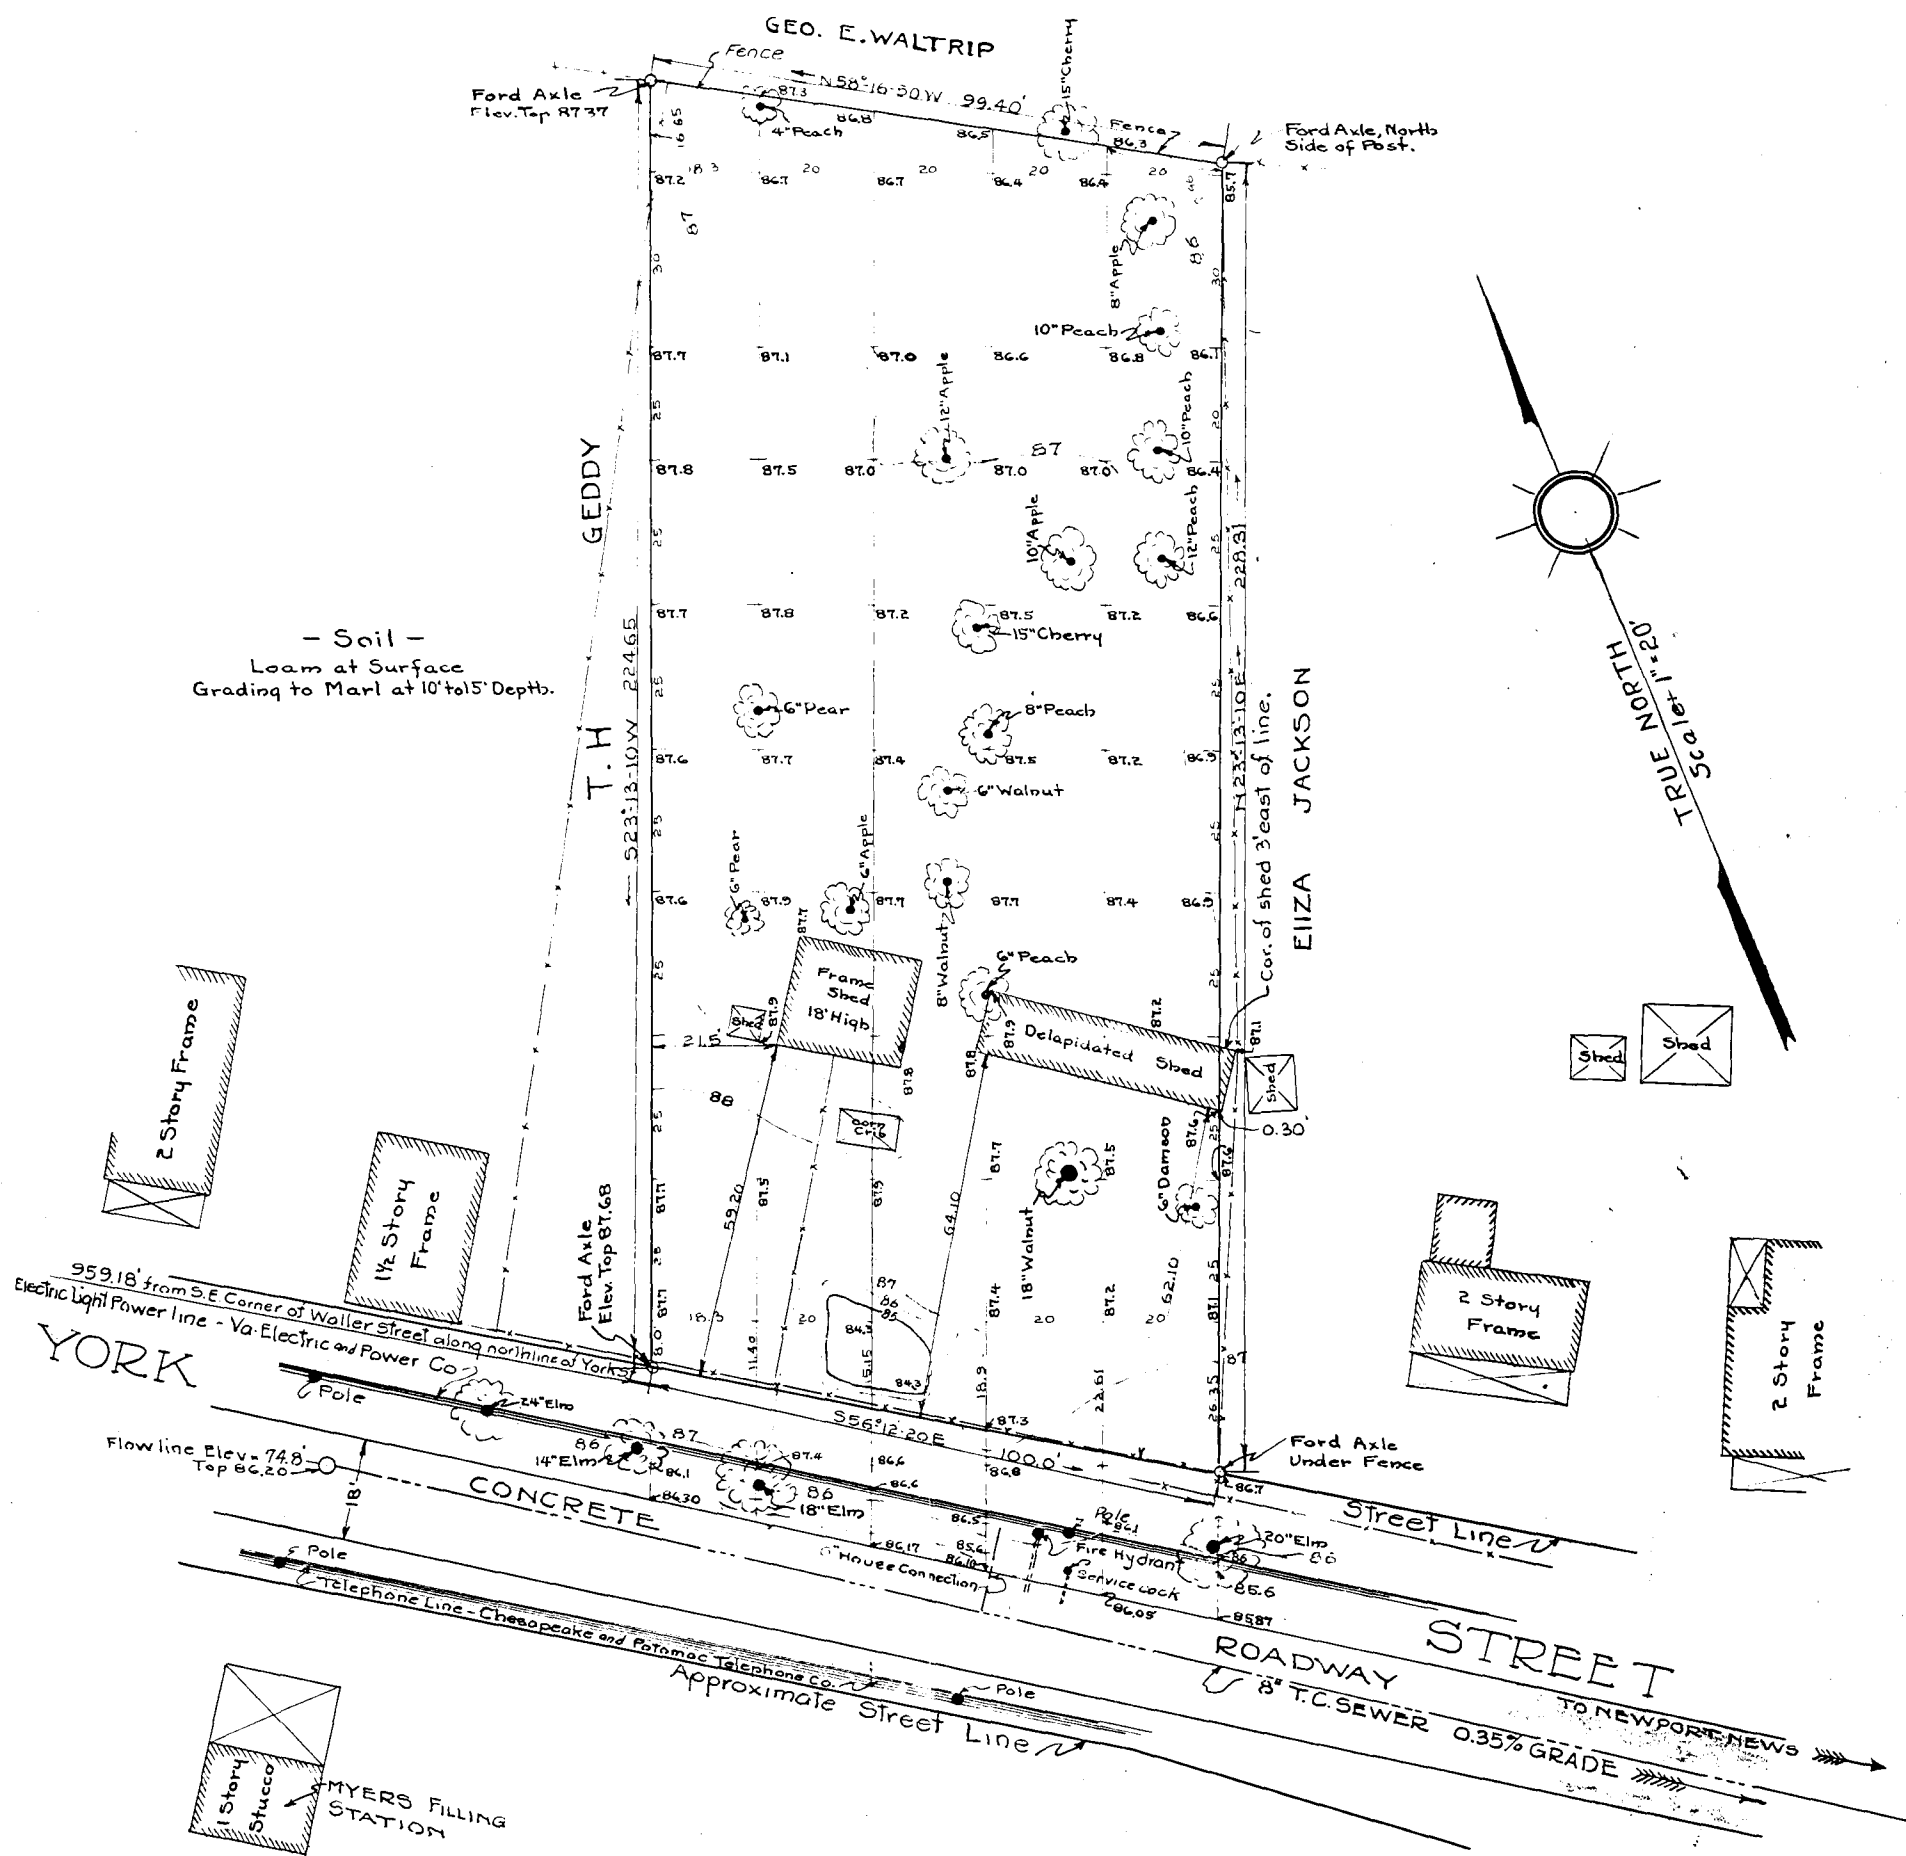

Map Showing Topographical Features of Lot
Situated on the North Side of York St. East of
Waller St. in the City of Williamsburg-Virginia-
Being a Portion of the Land Owned by T.H. Geddy.
Scale: 1"=20'.
Oct. 12, 1928.

~ NOTES ~

6" Water Main Under Concrete Pavement-
Exact Location Unknown.
Bench Mark Top of Ford Axle S.W. Cor. of Lot-
Elev. 87.68. Top of Ford Axle at N.W. Cor. of Lot Elev. 87.37.
Datum = 0.54' Above Mean Sea Level.
Bearings from True north

J. Temple Waddill
Certified Civil Engineer
Richmond ~ Va.

N.B. 101 p 17
PRM 133



Recorded Nov 10, 1928
in
City DB 70 13 p 168-69-
The Blanchard, Clerk

