


# MAP OF THE CITY OF WILLIAMSBURG, VIRGINIA


## SHOWING SUBDIVISIONS AND FORMER AND PRESENT CORPORATE LIMITS

Note: This map was reduced from original by V.D. McManus April 27, 1931 by order of the Common Council of the City of Williamsburg

Minor Wine Thomas SURVEYOR  
 Roger C. Tolson ASSISTANT  
 SEPTEMBER 1923

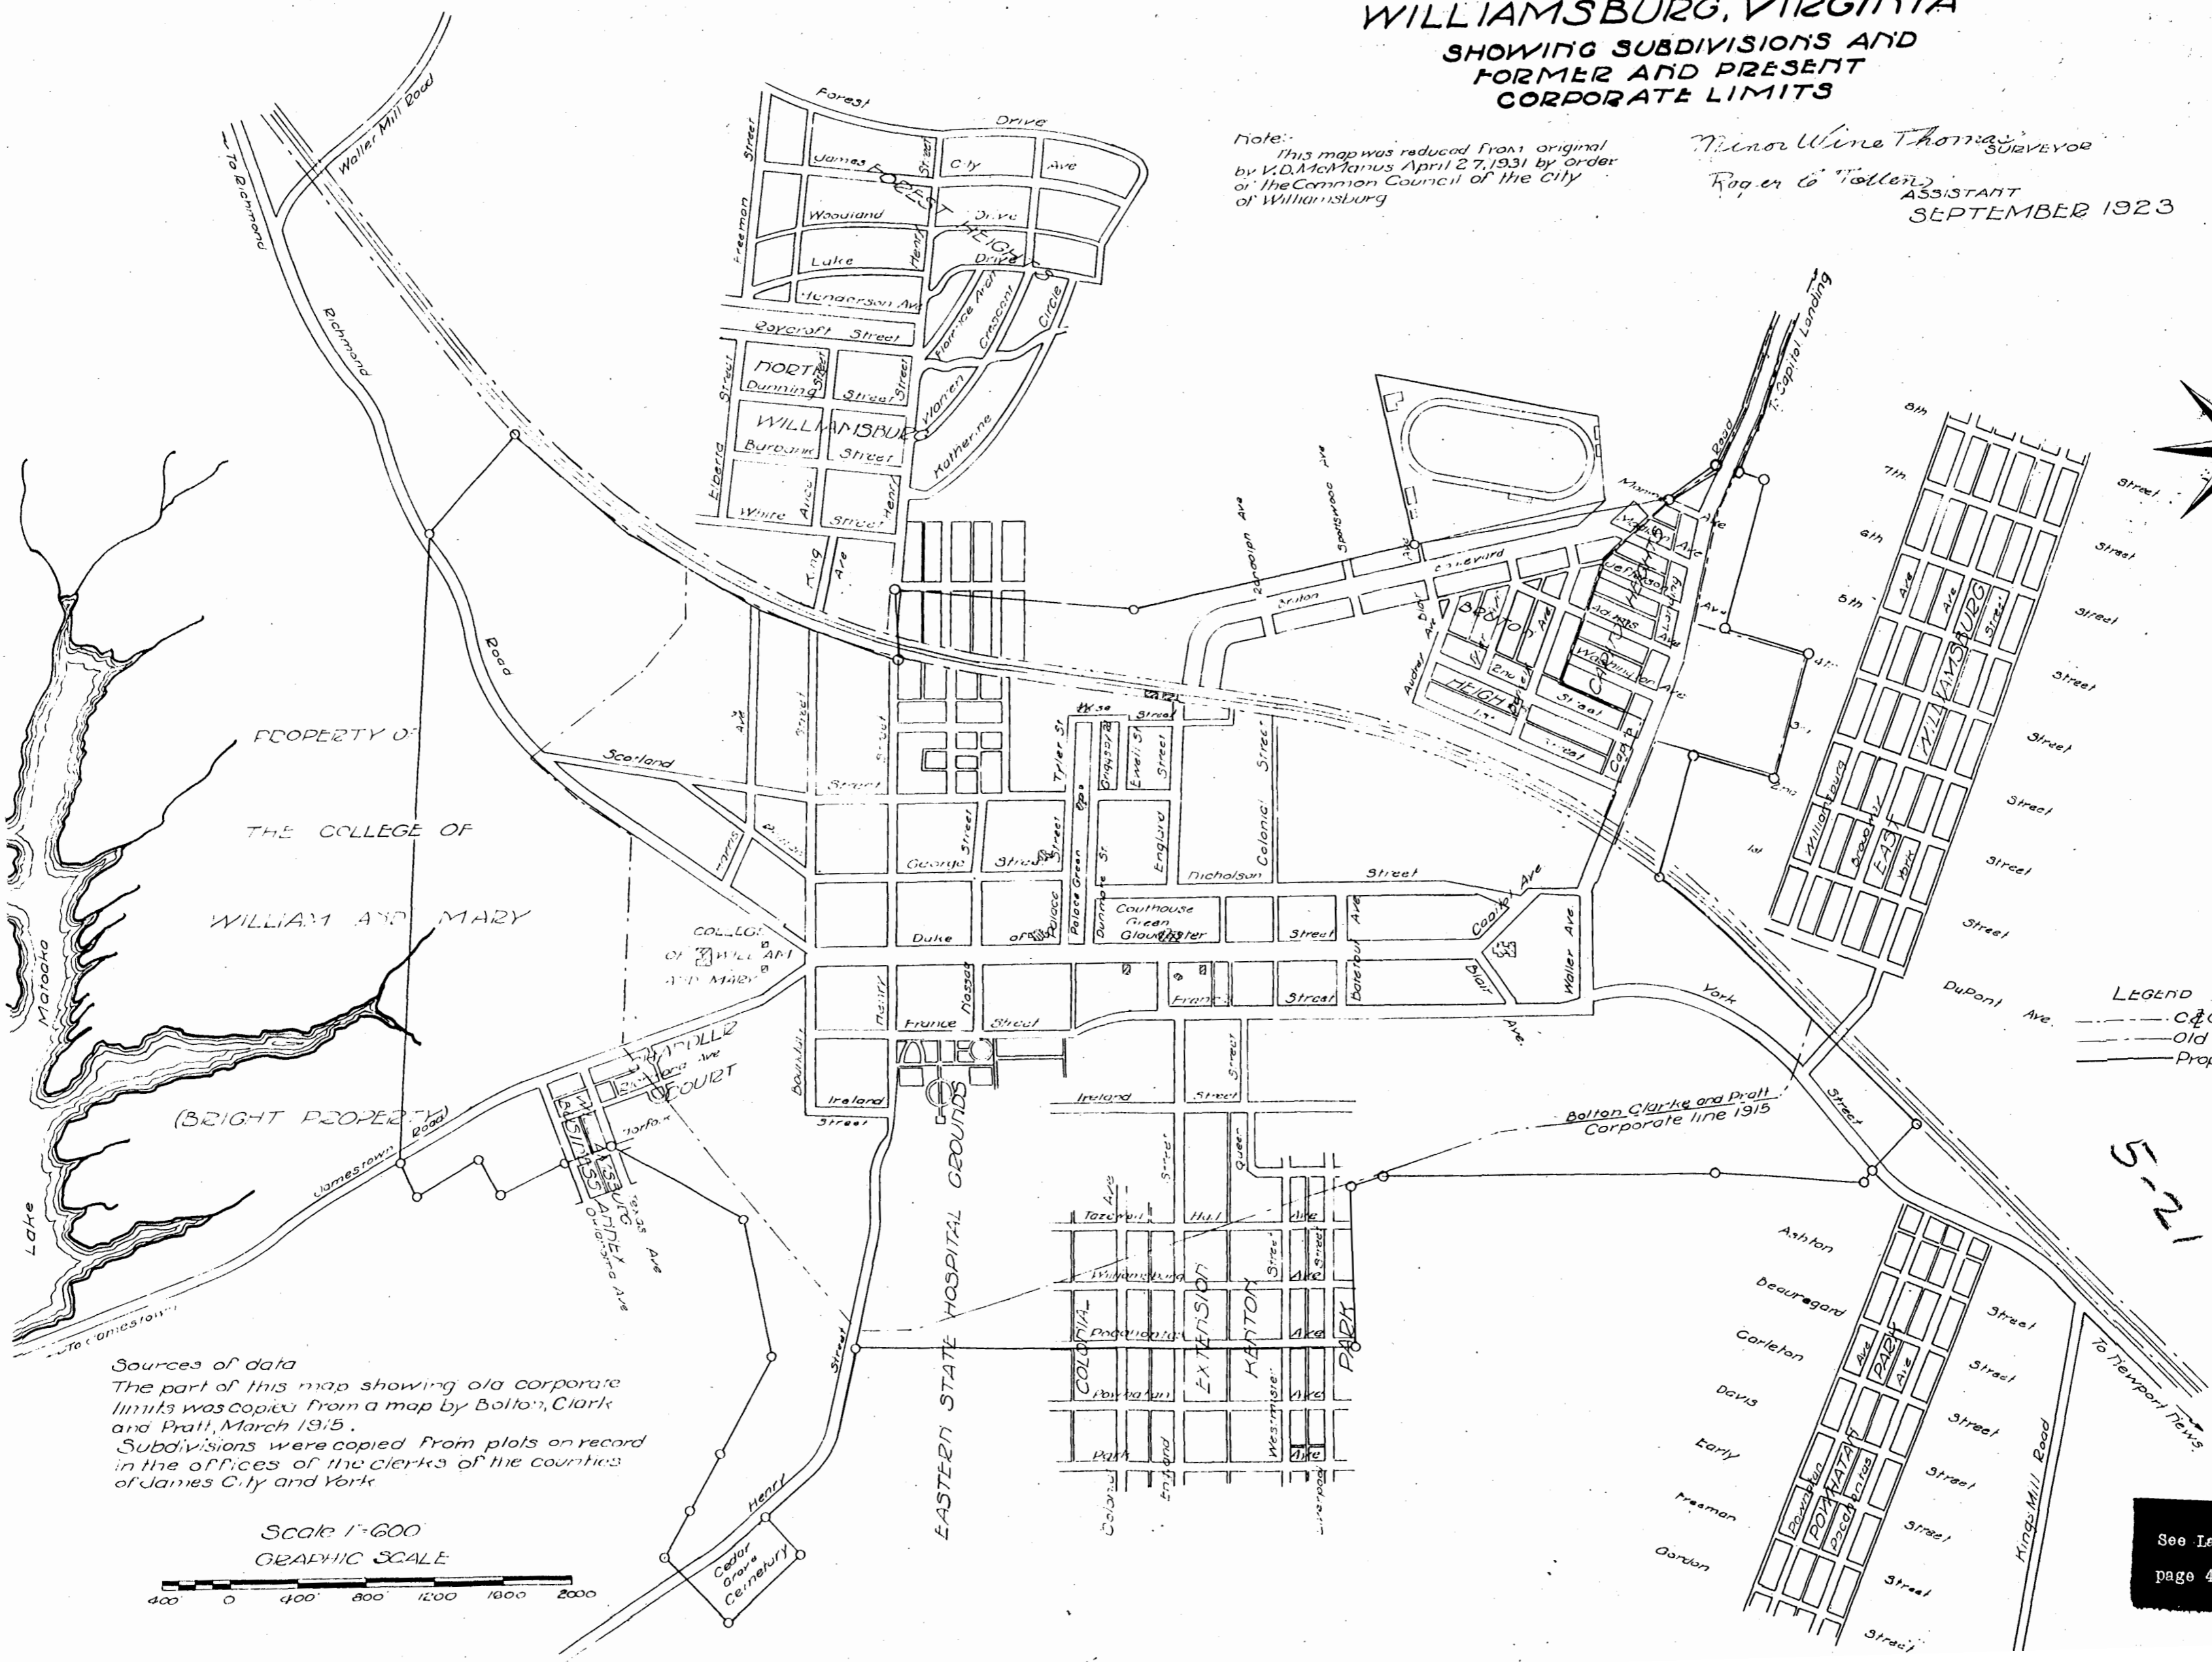

Sources of data  
 The part of this map showing old corporate limits was copied from a map by Bolton, Clark and Pratt, March 1915.  
 Subdivisions were copied from plots on record in the offices of the clerks of the counties of James City and York

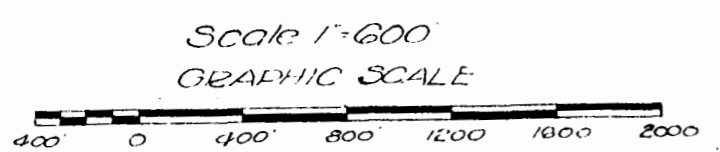

LEGEND  
 --- C & O R.R. Right of way  
 - - - Old corporate limits  
 — Proposed corporate limits

See Law Order Book No. 9,  
 page 428. Apl. 28, 1931.