


Plat of Property in Jamestown Dist, James City County Va. East of Williamsburg, Conveyed to W. E. Topping by Michael Panageot by Deed dated January 11, 1932 recorded in James City County Deed Book No 26, PP. 355-6.

Jan 12, 1932 Scale 1"=20'

V. D. McManus  
Surveying & Mapping  
Williamsburg, Va.

RWS

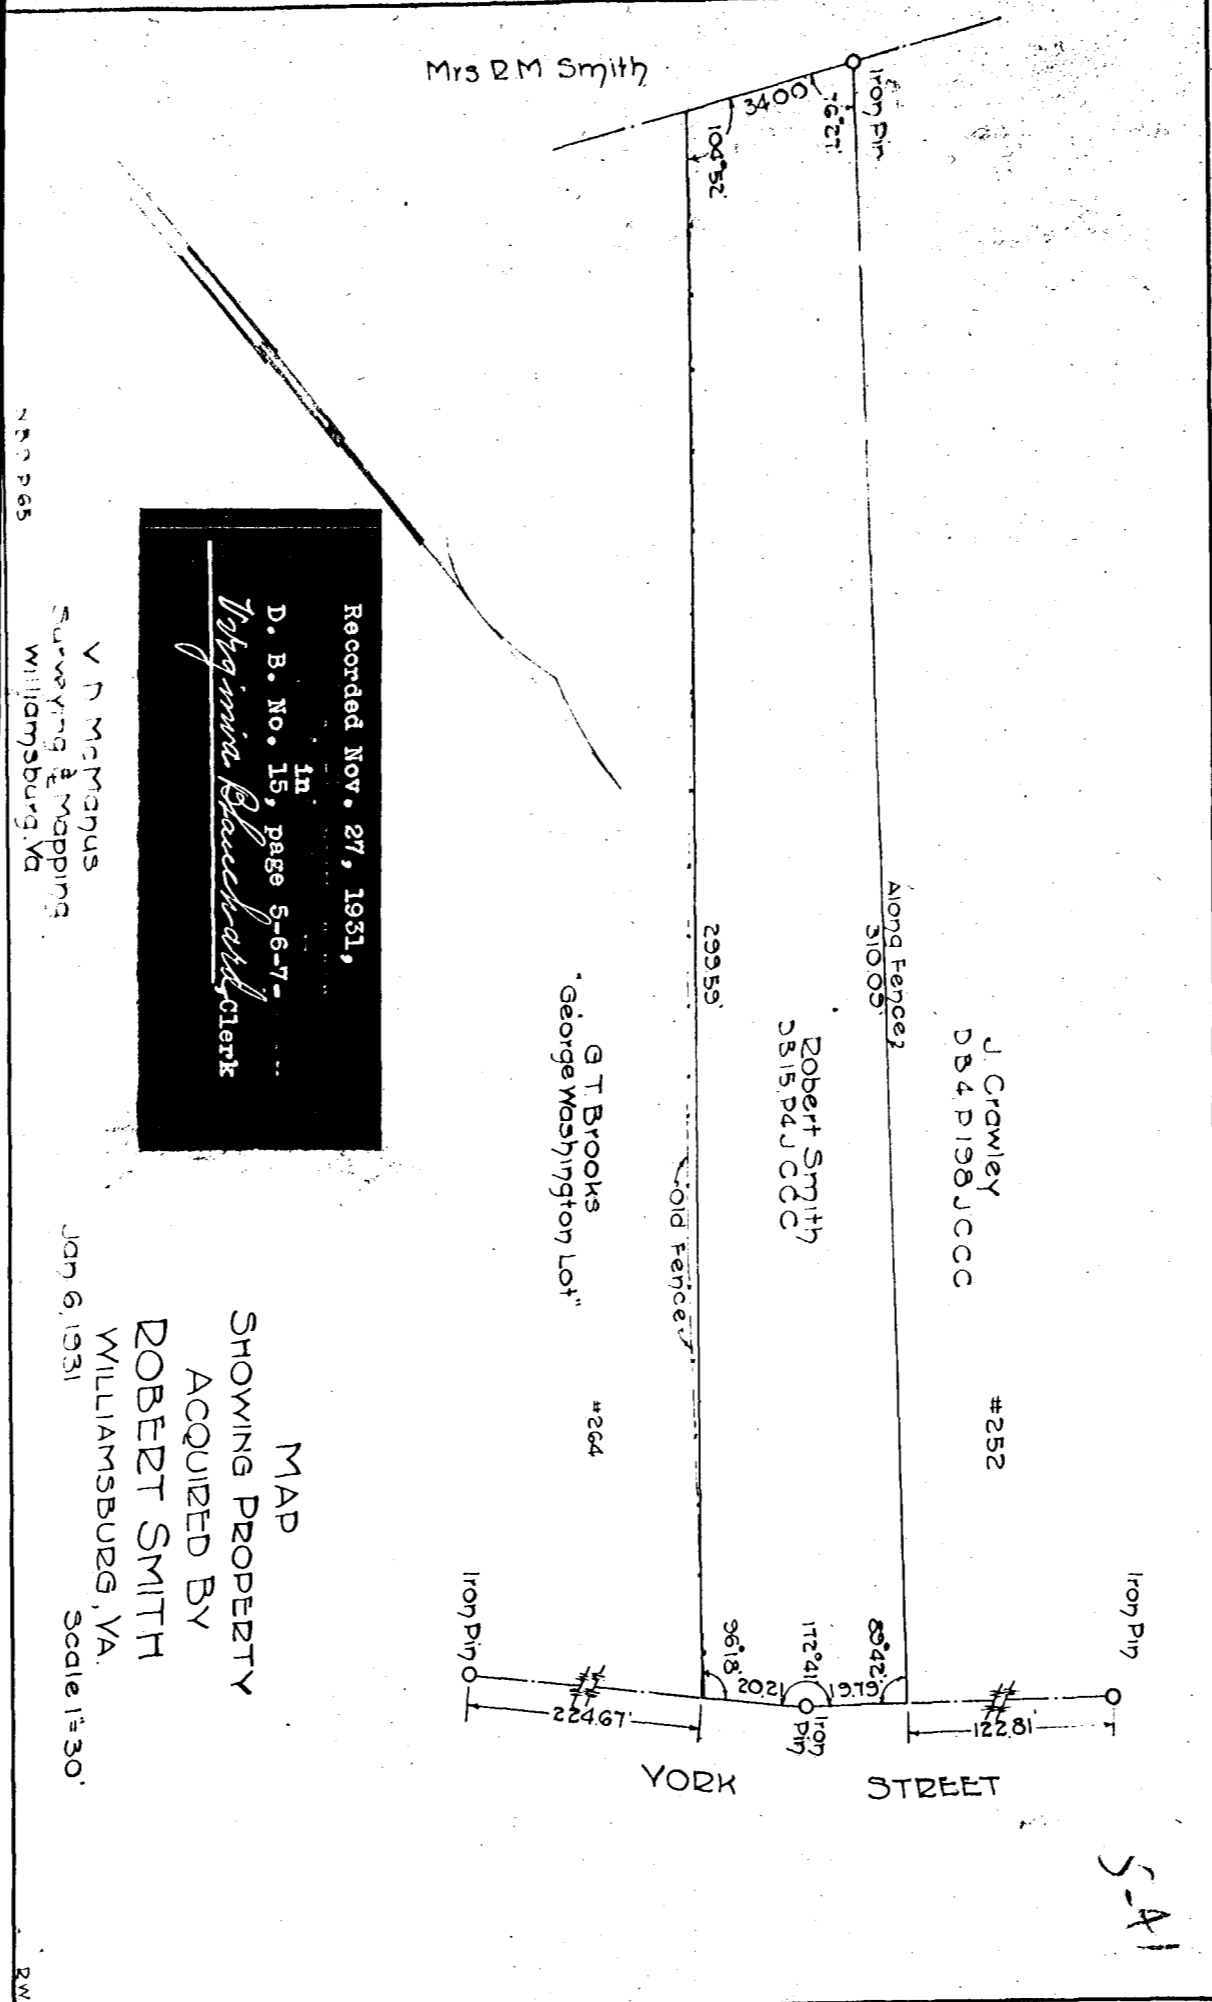


Recorded Nov. 27, 1931,  
D. B. No. 15, page 5-6-7-  
in  
*Virginia Blanchard Clerk*

V. D. McManus  
Surveying & Mapping  
Williamsburg, Va.

MAP  
SHOWING PROPERTY  
ACQUIRED BY  
ROBERT SMITH  
WILLIAMSBURG, VA.  
Jan 6, 1931  
Scale 1"=30'

RWS

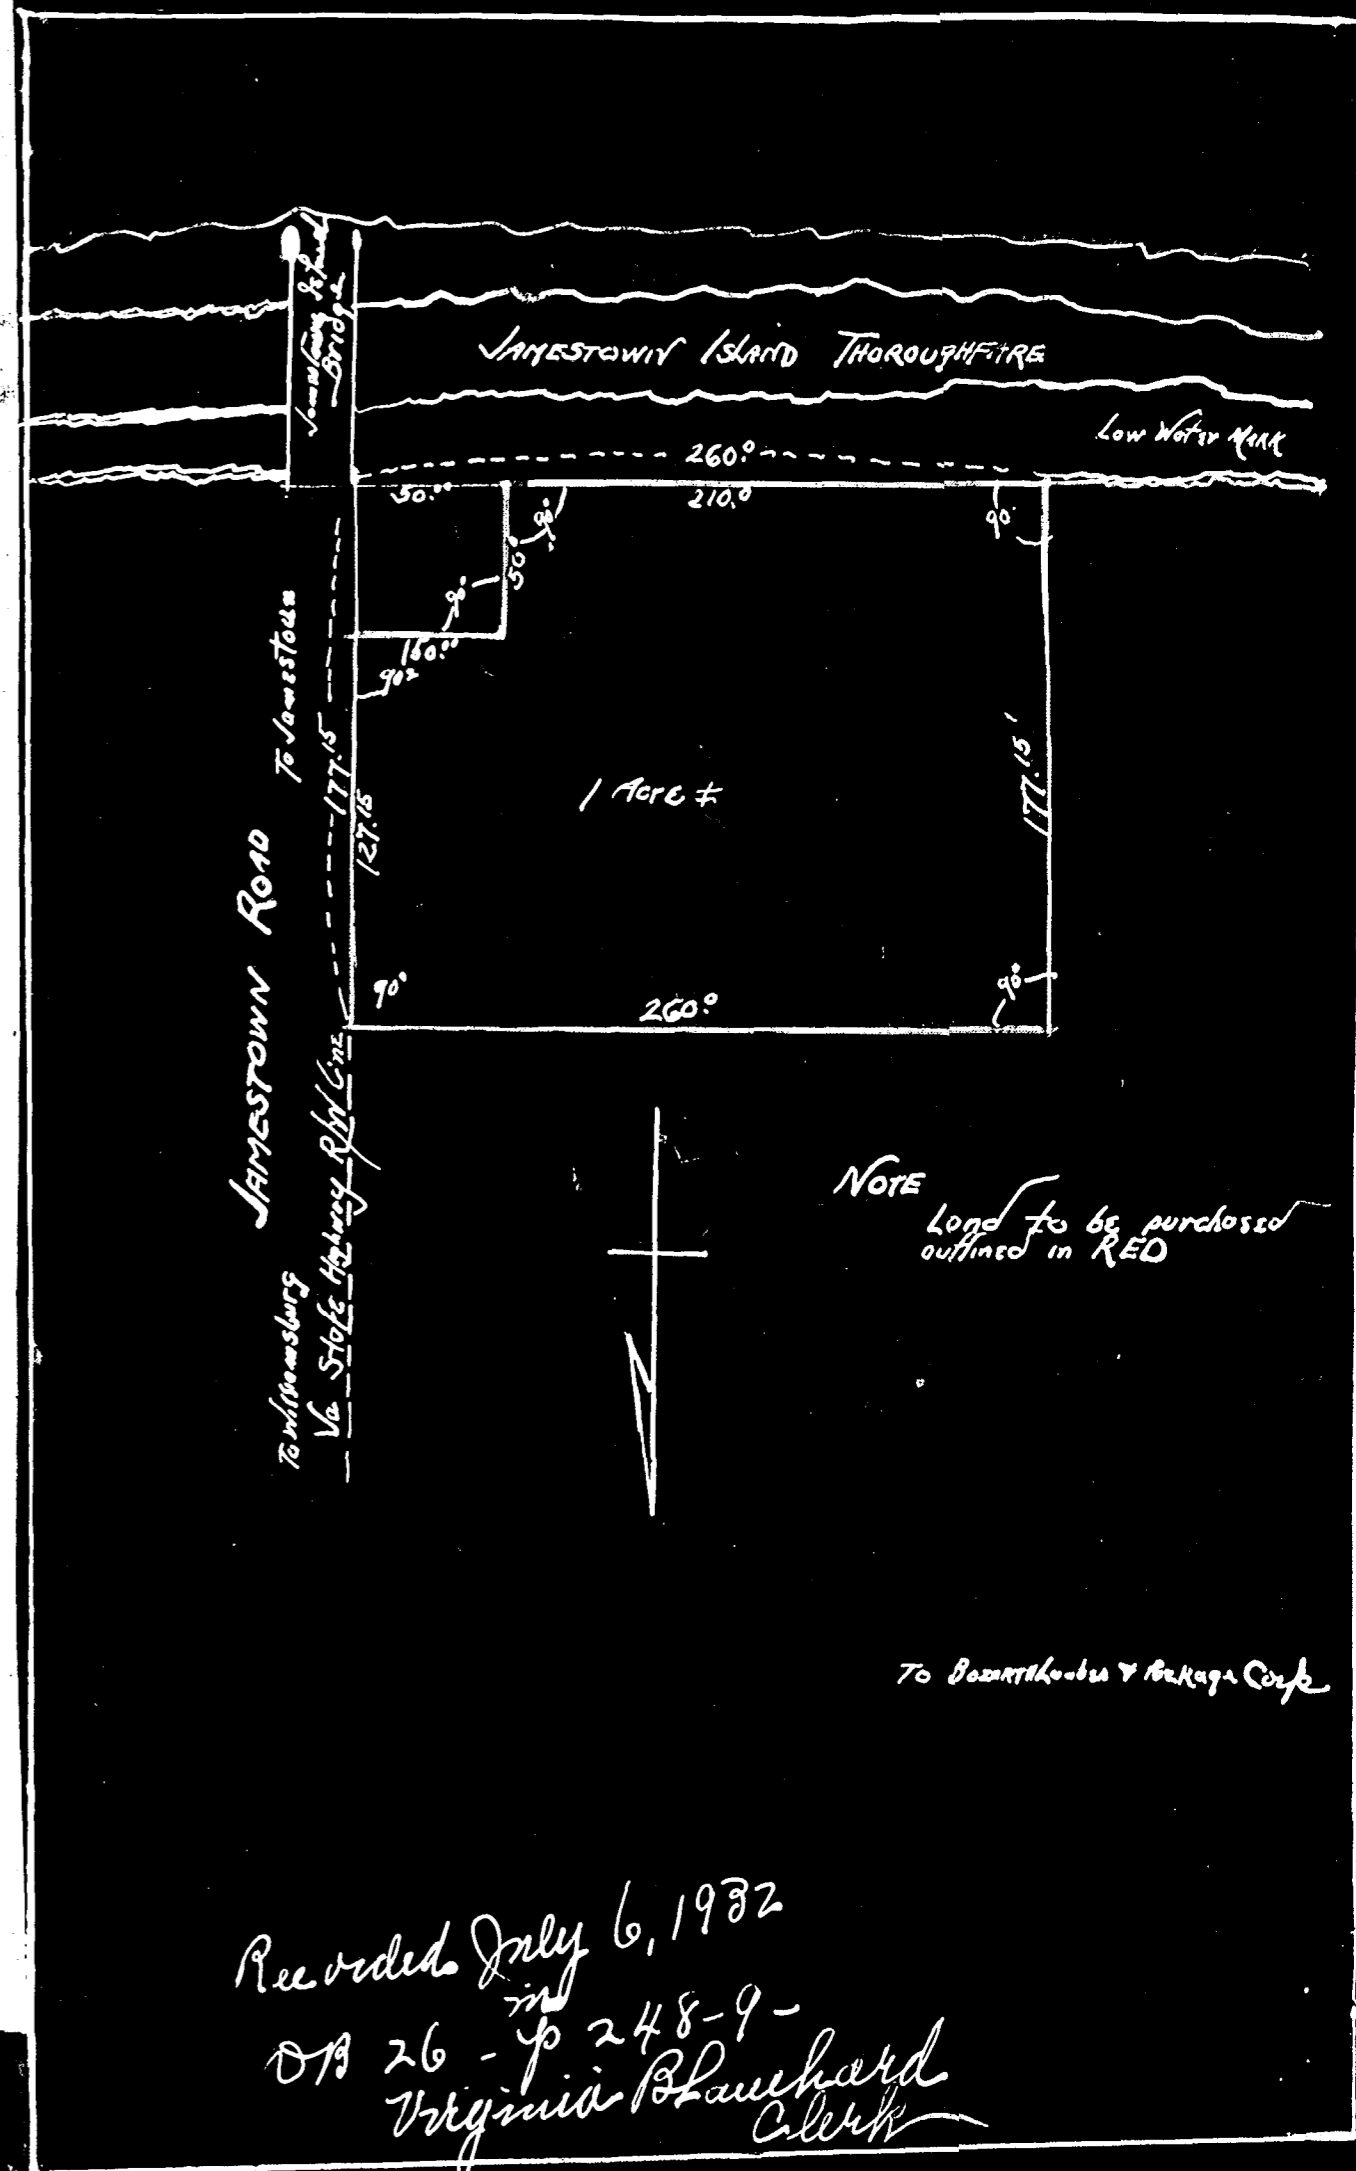

NOTE  
Lots to be purchased  
outlined in RED

To Boardman & McKays Corp

Recorded July 6, 1932  
in  
DB 26 - p 248-9 -  
*Virginia Blanchard Clerk*