


For Ordinance Locating & Locating
 Alderwood Subdivision
 See D.B. 58 Page 514 & 515
 Signed by J. R. Bucktrout, Clerk
 Recorded Jan 28, 1980

See D.B. 58 p 580 for vacation of lot lines
 A & B (p. 582)
 Ordinance No. (unnumbered) adopted 12-13-79
 Recorded Jan 28, 1980

For Ordinance Locating & Locating
 Alderwood Subdivision, See
 Ordinance No. 456 & 461
 PBS 6, pages 229 & 230
 Lots 1, 2, 3, 4, Block 2,
 Lots 4, 5, 6, 7, 8, 9, 10 Block 6
 And Lots 1, 2, 3, 4, Block 7
 Signed by J. R. Bucktrout, Clerk
 By Dawn R. Roetz Dep. Clerk 4/18

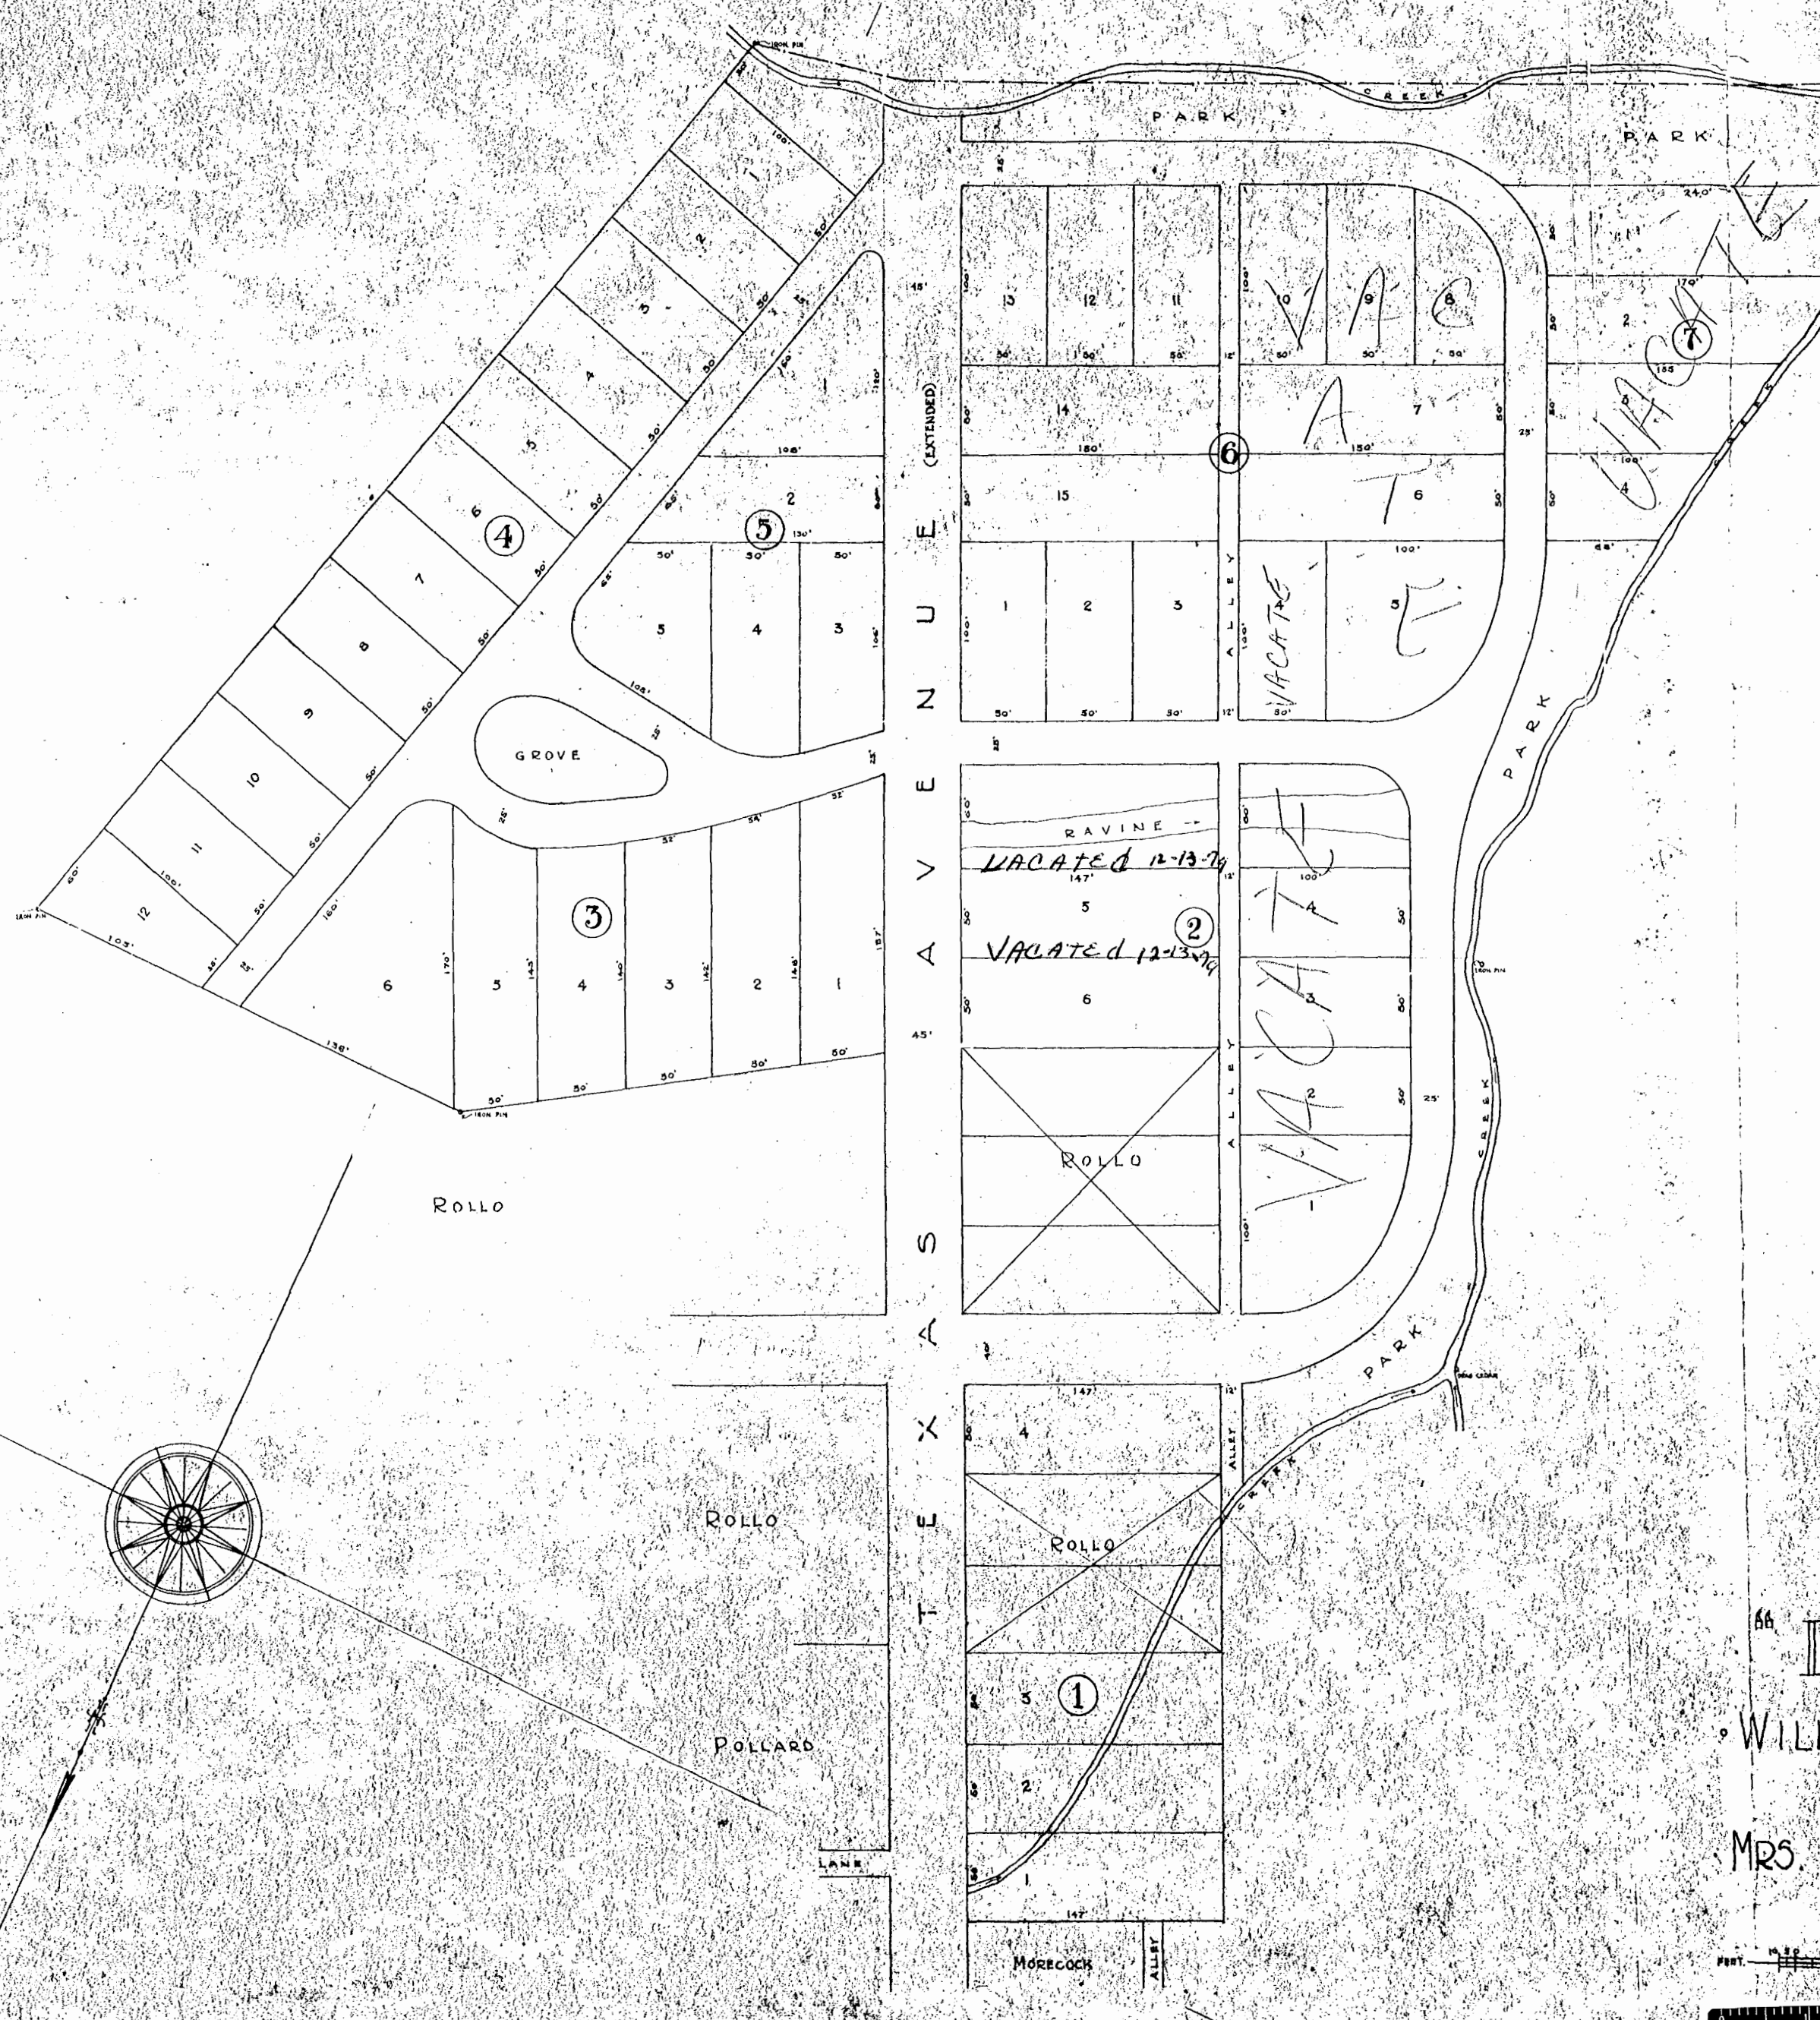

The foregoing subdivision of a part of the lands
 of Mrs. M. R. Bucktrout, as described by the courses and
 distances set out on the plat of the survey thereof, desig-
 nated "Alderwood", have to amend, made by Joseph H. Bucktrout,
 agent for said Mrs. Bucktrout, and dated April 16, 1937,
 and the same are hereby approved and confirmed by the
 Board of Supervisors of the County of James City, Vir-
 ginia, with the desire of the undersigned voter and proponent
 of the same.


Given under my hand and seal this 3rd day of April,
 1937.

M. R. Bucktrout
 OWNER AND PROPRIETOR

State of Virginia,
 County of James City, to-wit:

I, J. H. Bucktrout, Notary Public in and
 for the County of James City, State of Virginia, do hereby
 certify that M. R. Bucktrout, whose name is signed to the
 foregoing and annexed writing of dedication, dated April 16,
 1937, which is affixed to a certain plat of a survey of that
 subdivision, therein designated as "Alderwood", made by Joseph
 H. Bucktrout, agent and attorney, and dated April 16, 1937,
 this day, personally appeared and acknowledged to me that
 the same is his own act and deed, and that he is the same
 person as in my commission expires on September 9, 1940.
 Given under my hand this 6th day of April, 1937.

J. H. Bucktrout
 NOTARY PUBLIC

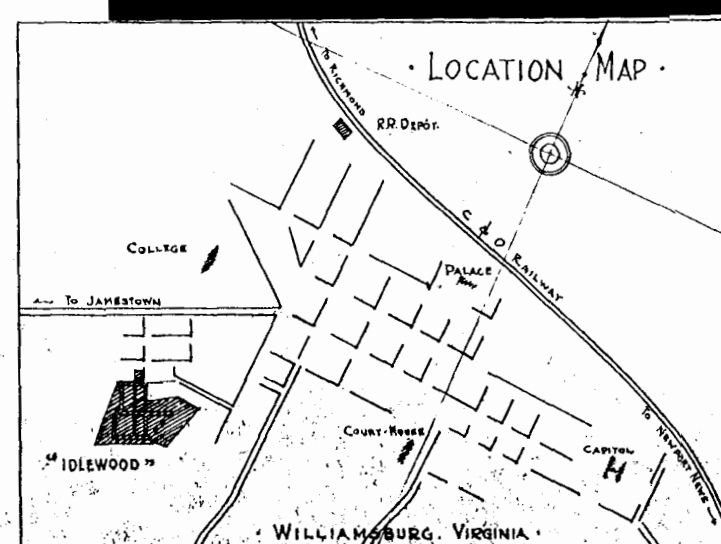

Recorded April 16, 1937,
 in
 D. B. No. 59, page 263-4
M. R. Bucktrout

"IDLEWOOD"
 WILLIAMSBURG, VIRGINIA
 PROPERTY OF
 MRS. M. R. BUCKTROUT
 SCALE 1 INCH = 50 FEET

